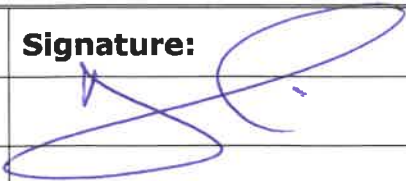


# OFFICER DELEGATION SCHEME RECORD OF OPERATIONAL DECISION

**TO BE UPLOADED TO THE E-MEETINGS MANAGER**

<b>Date:</b> 02.04.19	<b>Ref No:</b> 3268	
<b>Type of Operational Decision:</b>		
<b>Executive Decision</b>	<input checked="" type="checkbox"/>	<b>Council Decision</b>
<b>Status:</b> For publication		
<b>Title/Subject matter:</b> Greenmount Village Fair – Brandlesholme Road, Greenmount, Bury (between the Miller & Carter restaurant car park and Vernon Road).		
<b>Budget/Strategy/Policy/Compliance</b> – Is the decision:		
(i) within an Approved Budget	✓	
(ii) not in conflict with Council Policy	✓	
(iii) not raising new issues of Policy	✓	
<b>Equality Analysis</b> [Does this decision change or make policy; change or make procedure or working practice? An Equality Analysis must be completed to assess the impact on equality and the relevance of the Public Sector Equality Duty. This should be signed off by your departmental equality representative and accompany this decision form. Please forward a copy to the Equality email for publication].	No	
	<b>Signed: (By EA Officer)</b>	<b>Date:</b>
<b>Details of Operational Decision Taken</b> <i>[with reasons]:</i>  Approval to the making of a temporary order under Section 21, Town Police Clauses Act 1847, of Brandlesholme Road, Greenmount from the Miller & Carter restaurant car park to Vernon Road on Bank Holiday Monday 06 May 2019 between 08.30am and 6pm. The alternative route will be via Longsight Road, Bolton Road West and Holcombe Road and vice-versa.		
<b>Decision taken by:</b>	<b>Signature:</b>	<b>Date:</b>
D R Giblin – Head of Engineering		04/04/19
<b>Members Consulted</b> <i>[see note 1 below]</i>		
Cabinet Member/Chair		
Lead Member		

**Notes**

1. It is not generally a requirement to consult with any Members on Operational Decisions but where an Executive Director considers it necessary to consult with the appropriate Cabinet Member and/or Lead Member, they must sign the form so as to confirm that they have been consulted and that they agree with the proposed action. The signature of the Opposition Spokesperson should be obtained to confirm that he/she has been consulted.
2. **This form must not be used for urgent decisions.**

**BURY COUNCIL**  
**PROPOSED TEMPORARY TRAFFIC CONTROL BY NOTICE AND/OR ORDER**  
**TOWN POLICE CLAUSES ACT 1847, SECTION 21**

Name and Lengths of Road(s) Affected	Brandlesholme Road, Greenmount, Bury Between the Miller & Carter Restaurant car park and Vernon Road		
Reason for Notice/Order	To enable the Greenmount Village Fair to take place.		
Nature of Notice/Order	Temporary Closure		
Period of Notice/Order	Bank Holiday Monday 06 May 2019 between 8.30am and 6pm		
Date of Commencement of Notice/Order	As above		
Anticipated Duration of Works	As above		
Is the Emergency Procedure being invoked?	YES/NO      Note: For an unforeseen crisis a road may be closed for up to 21 days		
Is a Temporary Order to be made?	YES/NO		
Description of Alternative Route(s)	Via Longsight Road, Bolton Road West and Holcombe Road and vice-versa		
Have Notices been Posted?	YES/NO		
Name of Person to be Contacted for Further Information.	Joe Goldstone Tel: 0161-253-5830		
Emergency Closures - Have the following been informed?	Police	YES/NO	NOT APPLICABLE
	Fire	YES/NO	
	Ambulance	YES/NO	
	TfGM	YES/NO	
Recharge Code			


Engineering Manager

Date

04/04/19



# Brandlesholme Road, Bury Temporary closure plan

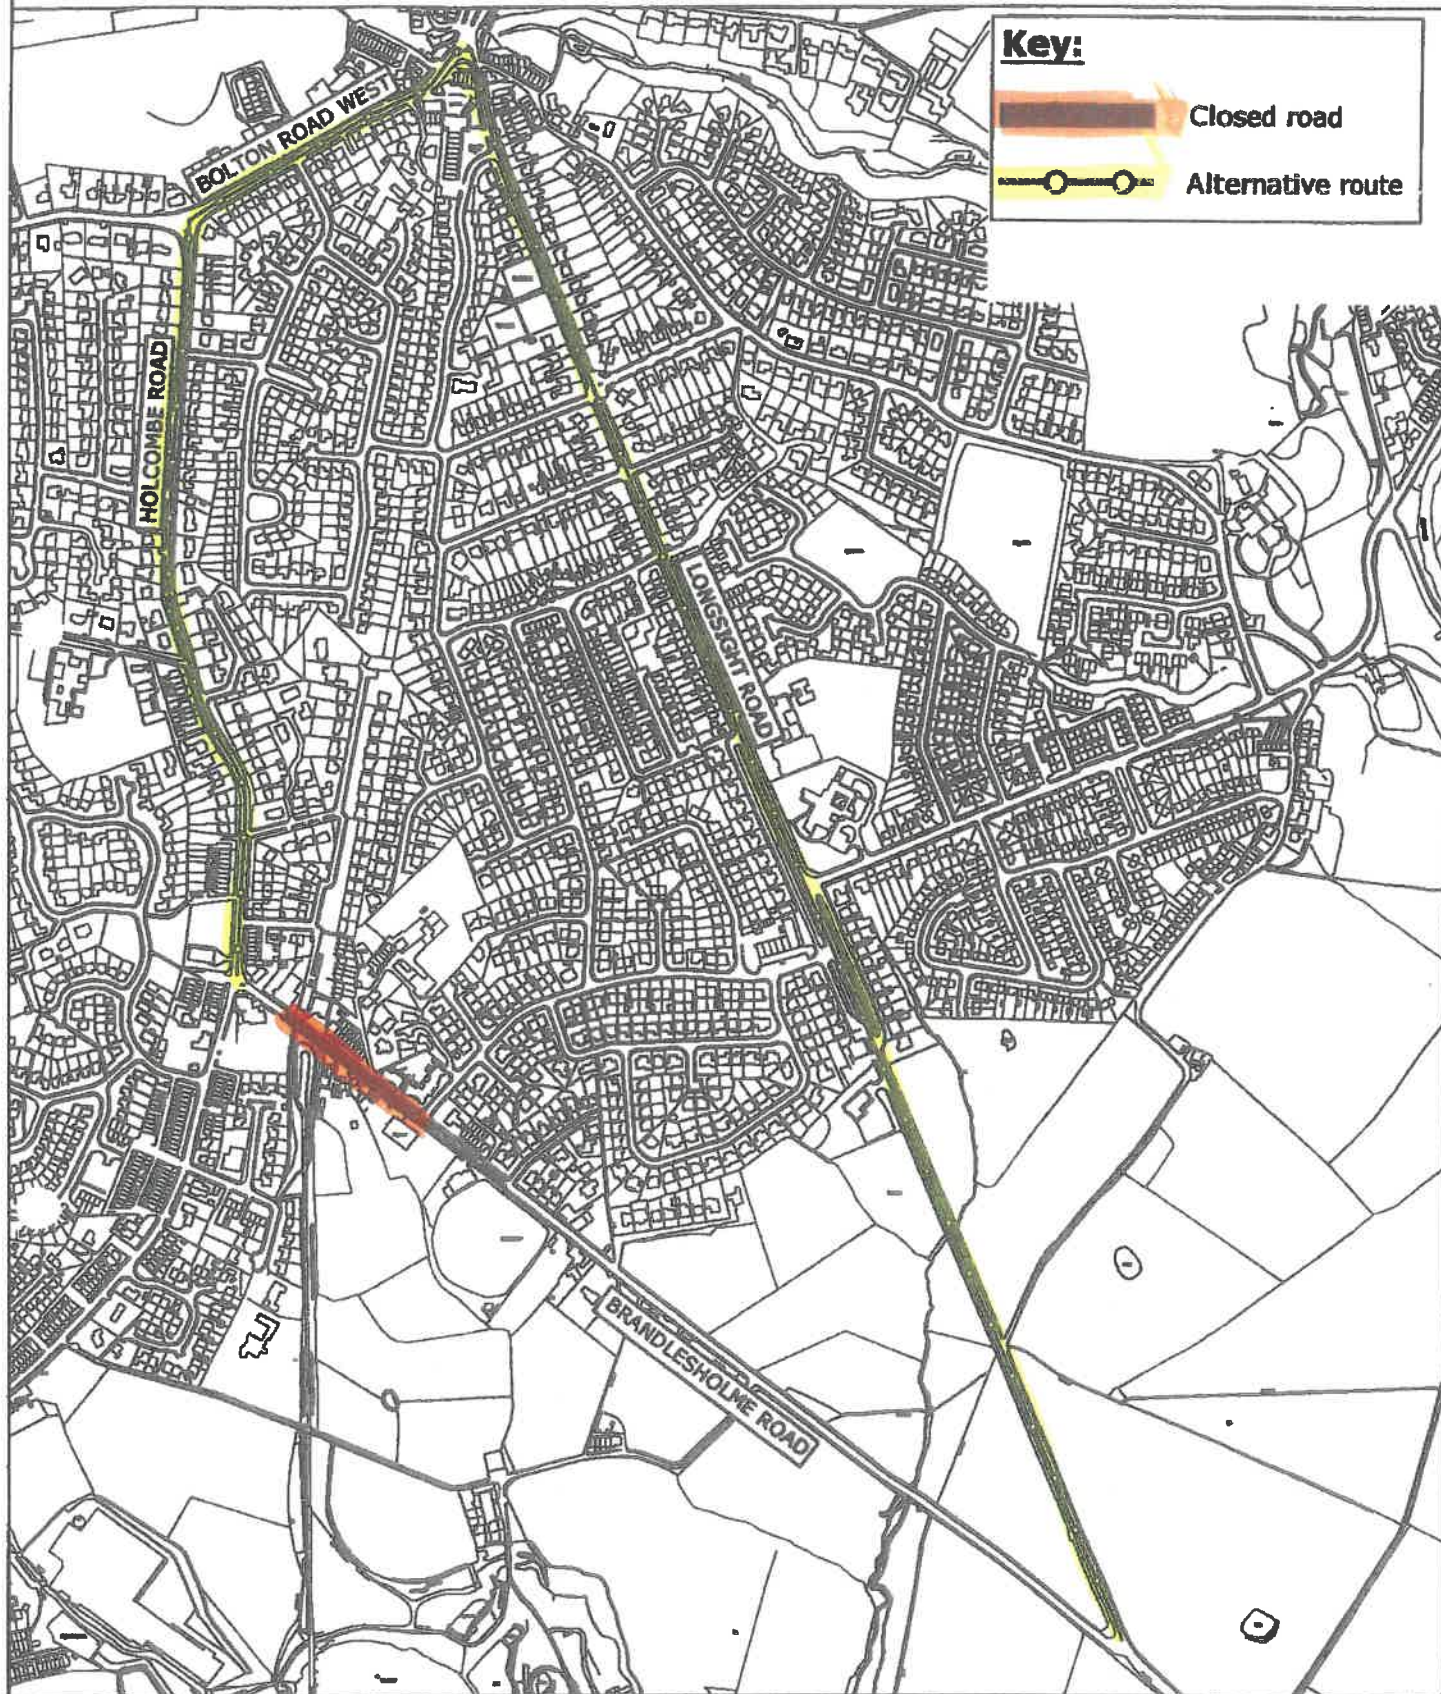

© Crown Copyright and database right 2014. Ordnance Survey 100023063

PLAN TM7371  
 DATE 28.03.14  
 DRAWN MRT  
 SCALE NTS

## DEPARTMENT OF COMMUNITIES AND NEIGHBOURHOODS

Operations Division  
 Traffic & Asset Service

3 Knowsley Place  
 Duke Street,  
 BURY BL9 0EJ

Tel: 0161 253 5353  
 Fax: 0161 253 7963

**Bury**  
 COUNCIL

PHOTOGRAPHIC COPY LIABLE TO DISTORTION BY SCALE