

1549

**OFFICER DELEGATION SCHEME  
RECORD OF OPERATIONAL DECISION**



**TO BE UPLOADED TO THE E-MEETINGS MANAGER**

<b>Date:</b> 24.04.19	<b>Ref No:</b> 3292
<b>Type of Operational Decision:</b>	
<b>Executive Decision</b> <input checked="" type="checkbox"/>	<b>Council Decision</b> <input type="checkbox"/>
<b>Status:</b> For publication	
<b>Title/Subject matter:</b> Bury Agricultural Show at Burrs Country Park - Temporary Prohibition of Waiting, Woodhill Road, Hunstanton Drive and Brandlesholme Road, Bury	
<b>Budget/Strategy/Policy/Compliance – Is the decision:</b>	
(i) within an Approved Budget	<input checked="" type="checkbox"/>
(ii) not in conflict with Council Policy	<input checked="" type="checkbox"/>
(iii) not raising new issues of Policy	<input checked="" type="checkbox"/>
<b>Equality Analysis</b> [Does this decision change or make policy; change or make procedure or working practice? An Equality Analysis must be completed to assess the impact on equality and the relevance of the Public Sector Equality Duty. This should be signed off by your departmental equality representative and accompany this decision form. Please forward a copy to the Equality email for publication].	No
<b>Signed: (By EA Officer)</b>	<b>Date:</b>
<b>Details of Operational Decision Taken [with reasons]:</b>	
Approval to the temporary traffic regulation order (no waiting at any time) under Section 14(2) of the Road Traffic Regulation Act 1984 on Woodhill Drive, Hunstanton Drive and Brandlesholme Road, Bury on Sunday 30 June 2019 for a period of one day (7am - 7pm) to facilitate vehicular access to and from Bury Agricultural Show Event at Burrs Country Park.	
<b>Decision taken by:</b>	<b>Signature:</b>
D R Giblin Head of Engineering	
<b>Members Consulted [see note 1 below]</b>	<b>Date:</b>
Cabinet Member/Chair	03/05/19
Lead Member	
Opposition Spokesperson	

---

**Notes**

1. It is not generally a requirement to consult with any Members on Operational Decisions but where an Executive Director considers it necessary to consult with the appropriate Cabinet Member and/or Lead Member, they must sign the form so as to confirm that they have been consulted and that they agree with the proposed action. The signature of the Opposition Spokesperson should be obtained to confirm that he/she has been consulted.
2. **This form must not be used for urgent decisions.**

January 2015

**BURY COUNCIL  
PROPOSED TEMPORARY TRAFFIC CONTROL BY NOTICE  
ROAD TRAFFIC REGULATION ACT 1984 SECTION 14(2)**

Name and Lengths of Road(s) Affected	<p>Woodhill Road, Bury – westerly side from a point 15 metres south of Hunstanton Drive to a point 140 metres south of Hunstanton Drive</p> <p>Woodhill Road, Bury – easterly side from its junction with Brandlesholme Road to a point opposite 34 metres north of the northerly kerblines of Hunstanton Drive</p> <p>Woodhill Road, Bury – north easterly side from opposite a point 94 metres north of the northerly kerblines of Hunstanton Drive in a north westerly direction to Stock Street</p> <p>Woodhill Road, Bury – north easterly side from a point 11.6 metres northwest of the westerly kerblines of Stock Street to a point 190 metres northwest of the westerly kerblines of Stock Street</p> <p>Woodhill Road, Bury – north westerly side from Brandlesholme Road to a point 33 metres east of Brandlesholme Road</p> <p>Hunstanton Drive, Bury – northerly side from a point 12 metres west of the westerly kerblines of Woodhill Road to Brandlesholme Road</p> <p>Hunstanton Drive, Bury – southerly side from Brandlesholme Road to a point 20 metres east of Brandlesholme Road</p> <p>Brandlesholme Road, Bury – easterly side from a point 25 metres south of the southerly kerblines of Hunstanton Drive to a point 25 metres north of the northerly kerblines of Hunstanton Drive.</p>
Reason for Notice/Order	To facilitate vehicular access to and from the Bury Agricultural Show Event at Burrs Country Park.
Nature of Notice/Order	Temporary Prohibition of Waiting Order
Period of Notice/Order	1 day
Date of Commencement of Notice/Order	Sunday 30 June 2019
Anticipated Duration of Works	1 day (approximately between 7am and 7pm)
Is the Emergency Procedure being invoked?	YES/NO      Note: For an unforeseen crisis a road may be closed for up to 21 days
Is a Temporary Order to be made?	YES/NO
Description of Alternative	N/A

Route(s)																
Have Notices been Posted?	YES/NO															
Name of Person to be Contacted for Further Information.	Joe Goldstone Tel: 0161-253-5830															
Emergency Closures - Have the following been informed?	<table> <tr> <td>Police</td> <td>YES/NO</td> <td></td> </tr> <tr> <td>Fire</td> <td>YES/NO</td> <td>NOT</td> </tr> <tr> <td>Ambulance</td> <td>YES/NO</td> <td>APPLICABLE</td> </tr> <tr> <td>P.T.E.</td> <td>YES/NO</td> <td></td> </tr> <tr> <td>Streetworks</td> <td>YES/NO</td> <td></td> </tr> </table>	Police	YES/NO		Fire	YES/NO	NOT	Ambulance	YES/NO	APPLICABLE	P.T.E.	YES/NO		Streetworks	YES/NO	
Police	YES/NO															
Fire	YES/NO	NOT														
Ambulance	YES/NO	APPLICABLE														
P.T.E.	YES/NO															
Streetworks	YES/NO															
Recharge Code																

Engineering Manager \_\_\_\_\_ Date \_\_\_\_\_

Delegated Powers Form Ref No 3292

**METROPOLITAN BOROUGH OF BURY**

**ROAD TRAFFIC REGULATION ACT 1984, SECTION 14(2)  
THE METROPOLITAN BOROUGH OF BURY  
(WOODHILL DRIVE, HUNSTANTON DRIVE AND BRANDLESHOLME ROAD, BURY,  
BURY AGRICULTURAL SHOW AT BURRS COUNTRY PARK)  
TEMPORARY CLOSURE NOTICE 2019**

**NOTICE IS HEREBY GIVEN** that under the provisions of Section 14(2) of the Road Traffic Regulation Act, 1984, vehicular traffic is prohibited from waiting at any time in the following length(s) of highway:

Woodhill Road, Bury – westerly side from a point 15 metres south of Hunstanton Drive to a point 140 metres south of Hunstanton Drive

Woodhill Road, Bury – easterly side from its junction with Brandlesholme Road to a point opposite 34 metres north of the northerly kerblines of Hunstanton Drive

Woodhill Road, Bury – north easterly side from opposite a point 94 metres north of the northerly kerblines of Hunstanton Drive in a north westerly direction to Stock Street

Woodhill Road, Bury – north easterly side from a point 11.6 metres northwest of the westerly kerblines of Stock Street to a point 190 metres northwest of the westerly kerblines of Stock Street

Woodhill Road, Bury – north westerly side from Brandlesholme Road to a point 33 metres east of Brandlesholme Road

Hunstanton Drive, Bury – northerly side from a point 12 metres west of the westerly kerblines of Woodhill Road to Brandlesholme Road

Hunstanton Drive, Bury – southerly side from Brandlesholme Road to a point 20 metres east of Brandlesholme Road

Brandlesholme Road, Bury – easterly side from a point 25 metres south of the southerly kerblines of Hunstanton Drive to a point 25 metres north of the northerly kerblines of Hunstanton Drive


Nothing in this notice will apply to emergency vehicles, and any vehicle engaged in the implementation, removal or enforcement of the restrictions introduced pursuant to this notice.

The reason for the proposed order is to facilitate vehicular access to and from the Bury Agricultural Show Event at Burrs Country Park.

The notice will come into operation on Sunday 30 June 2019 and last for a maximum of 5 days only.

Dated 28 June 2019

# Bury Agricultural Show Temporary Prohibition of Waiting

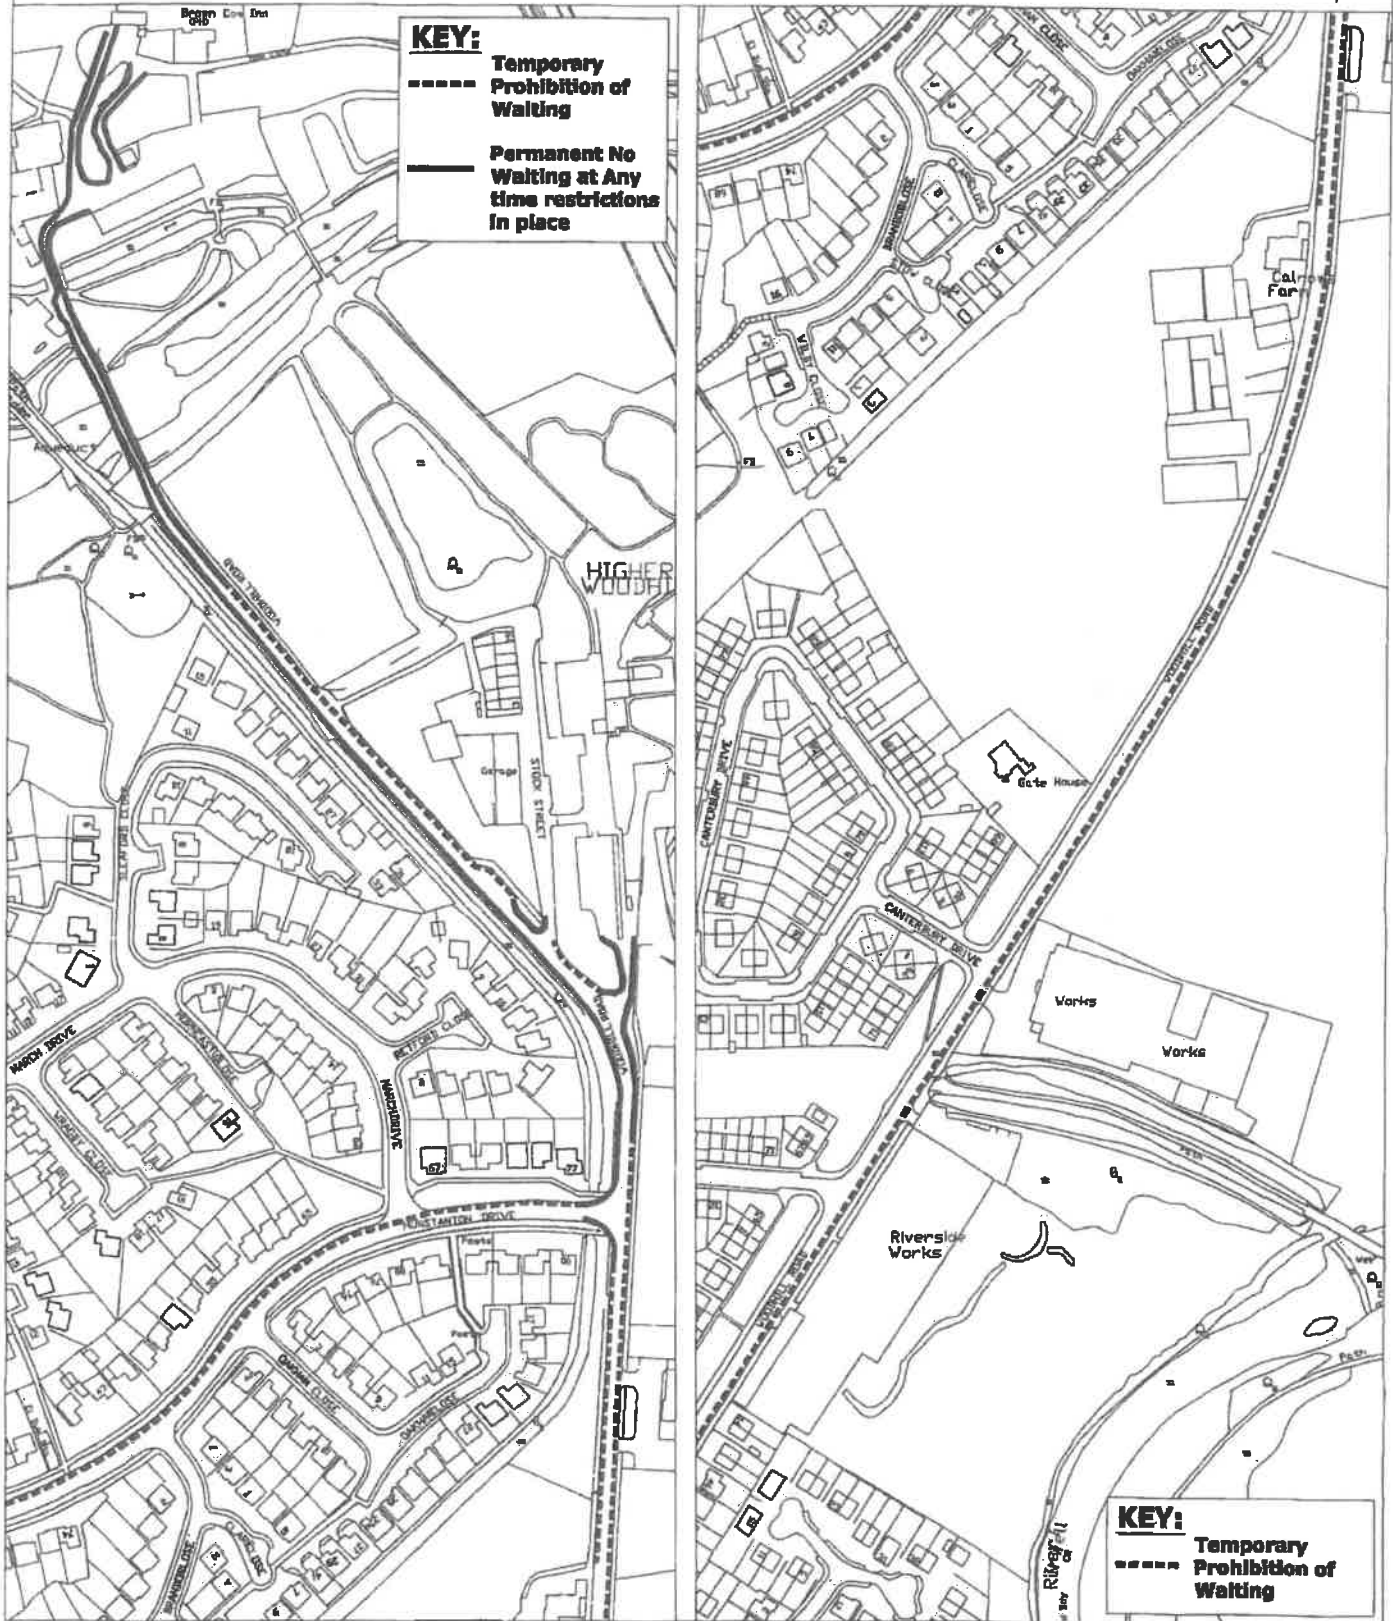

This map is based upon Ordnance Survey material with the permission of Ordnance Survey on behalf of the Controller of Her Majesty's Stationery Office © Crown Copyright. Unauthorised reproduction infringes Crown Copyright and may lead to prosecution or civil proceedings. 100023063/2010

PLAN TM6151/1  
 DATE 15.06.11  
 DRAWN KLM  
 SCALE NTS

PHOTOGRAPHIC COPY LIABLE TO DISTORTION IN SCALE

**ENVIRONMENT & DEVELOPMENT SERVICES**

Planning, Engineering and Transportation Services Division  
 Traffic Management Services Section

3 Knowsley Place  
 Duke Street,  
 BURY BL9 0EJ


Tel: 0161 253 5828  
 Fax: 0161 253 7963



# Bury Agricultural Show Temporary Prohibition of Waiting



**KEY:**  
 - - - - - Temporary Prohibition of Waiting

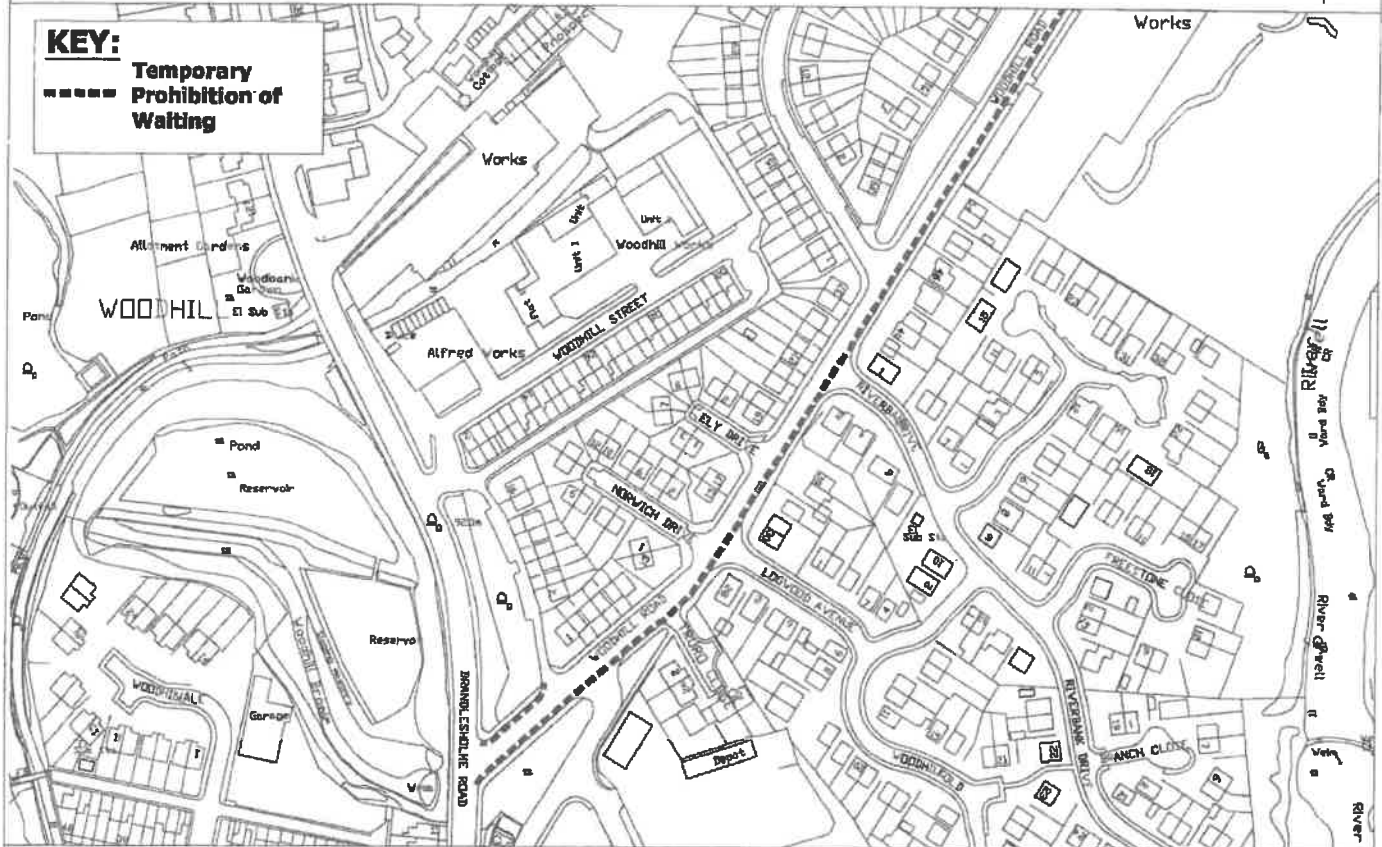

**KEY:**  
 - - - - - Temporary Prohibition of Waiting  
 ——— Permanent No Waiting at Any time restrictions in place



This map is based upon Ordnance Survey material with the permission of Ordnance Survey on behalf of the Controller of Her Majesty's Stationary Office © Crown Copyright. Unauthorised reproduction infringes Crown Copyright and may lead to prosecution or civil proceedings. 100023063/2010

PLAN TM6151/2  
 DATE 15.06.11  
 DRAWN KLM  
 SCALE NTS

PHOTOGRAPHIC COPY LIABLE TO DISTORTION IN SCALE

**ENVIRONMENT & DEVELOPMENT SERVICES**  
 Planning, Engineering and Transportation Services Division  
 Traffic Management Services Section

3 Knowsley Place  
 Duke Street,  
 BURY BL9 0EJ

Tel: 0161 253 5828  
 Fax: 0161 253 7963

