

**OFFICER DELEGATION SCHEME
RECORD OF OPERATIONAL DECISION**



TO BE UPLOADED TO THE E-MEETINGS MANAGER

Date: 29.05.19	Ref No: 3316	
Type of Operational Decision:		
Executive Decision	<input checked="" type="checkbox"/>	Council Decision
Status: For publication		
Title/Subject matter: Starling Way, Bury – Proposed No Waiting and No Loading at any time		
Budget/Strategy/Policy/Compliance – Is the decision:		
(i) within an Approved Budget	✓	
(ii) not in conflict with Council Policy	✓	
(iii) not raising new issues of Policy	✓	
Equality Analysis [Does this decision change or make policy; change or make procedure or working practice? An Equality Analysis must be completed to assess the impact on equality and the relevance of the Public Sector Equality Duty. This should be signed off by your departmental equality representative and accompany this decision form. Please forward a copy to the Equality email for publication].	No	
	Signed: (By EA Officer)	Date:
Details of Operational Decision Taken [with reasons]: No objections were received following the advertisement of proposals for the introduction of No Waiting at Any time and No Loading at Any time restrictions on Starling Way, Bury, therefore the restrictions are to be introduced as advertised. The restrictions are proposed in order to maintain emergency access to the Spen Moor development and maintain turning movements at the junction of Bolton Road.		
Decision taken by:	Signature:	Date:
D R Giblin Head of Engineering		30/05/19
Members Consulted [see note 1 below]		
Cabinet Member/Chair		
Lead Member		

Opposition Spokesperson		
-------------------------	--	--

Notes

1. It is not generally a requirement to consult with any Members on Operational Decisions but where an Executive Director considers it necessary to consult with the appropriate Cabinet Member and/or Lead Member, they must sign the form so as to confirm that they have been consulted and that they agree with the proposed action. The signature of the Opposition Spokesperson should be obtained to confirm that he/she has been consulted.
2. **This form must not be used for urgent decisions.**

January 2015

STATEMENT OF COUNCIL'S JUSTIFICATION

TM2/18/439:- STARLING WAY, BURY

A new housing development (Spen Moor) has been constructed off Bolton Road and is now substantially established.

An emergency access has been created in the form of a wide footway alongside the development access road – Starling Way. As part of the drawings submitted for the application it was indicated that a traffic regulation order would be required in order to ensure that the emergency access remains available should it need to be utilised. No waiting at any time restrictions are proposed as a result.

Whilst the likelihood of vehicles loading/unloading or blue badge holders parking on the emergency access is low, in order to fully ensure that there are no future issues it is also suggested that No Loading at Any time restrictions also be introduced along the emergency access.

Junction protection measures are also to be provided on the easterly side of Starling Way in order to maintain turning movements off Bolton Road.

There are currently double yellow lines and a peak hour loading restriction in place on Bolton Road, which were historically in place to prevent parking in the vicinity of the junction of Watling Street due to the popularity of a nearby former pub site – now demolished. The restrictions do serve to protect visibility of the new development access and also maintain access past a pedestrian crossing refuge. These existing restrictions are to be maintained.

This was discussed by the Traffic Management Unit at its meeting of 25 September 2018, the decision being to recommend the introduction of No Waiting and No Loading at Any time restrictions on Starling Way in order to maintain emergency access to the Spen Moor development and maintain turning movements at the junction of Bolton Road.

The extent of the proposed restrictions are described in the accompanying schedule.

SCHEDULE

Introduction of No Waiting at Any time and No Loading at Any time Restrictions

Starling Way, Bury

westerly side, from its junction with Bolton Road to a point 7 metres south of the projected southerly kerbline of the northernmost junction of Farm Crescent

**Introduction of No Waiting at Any time and No Loading Monday – Saturday
7.30-9.30am, Monday – Friday 4.00-6.30pm**

Starling Way, Bury

easterly side, from its junction with Bolton Road for a distance of 15 metres in a southerly direction

Starling Way/Bolton Road, Bury Existing Restrictions Plan



© Crown Copyright and database right 2018. Ordnance Survey 100023063

PLAN TM8956/1
DATE 11.09.18
DRAWN KLM
SCALE NTS



DEPARTMENT FOR RESOURCES AND REGULATION

3 Knowsley Place
Duke Street,
BURY BL9 0EJ

Tel: 0161 253 5353
Fax: 0161 253 7963



Starling Way/Bolton Road, Bury Proposed Restrictions Plan

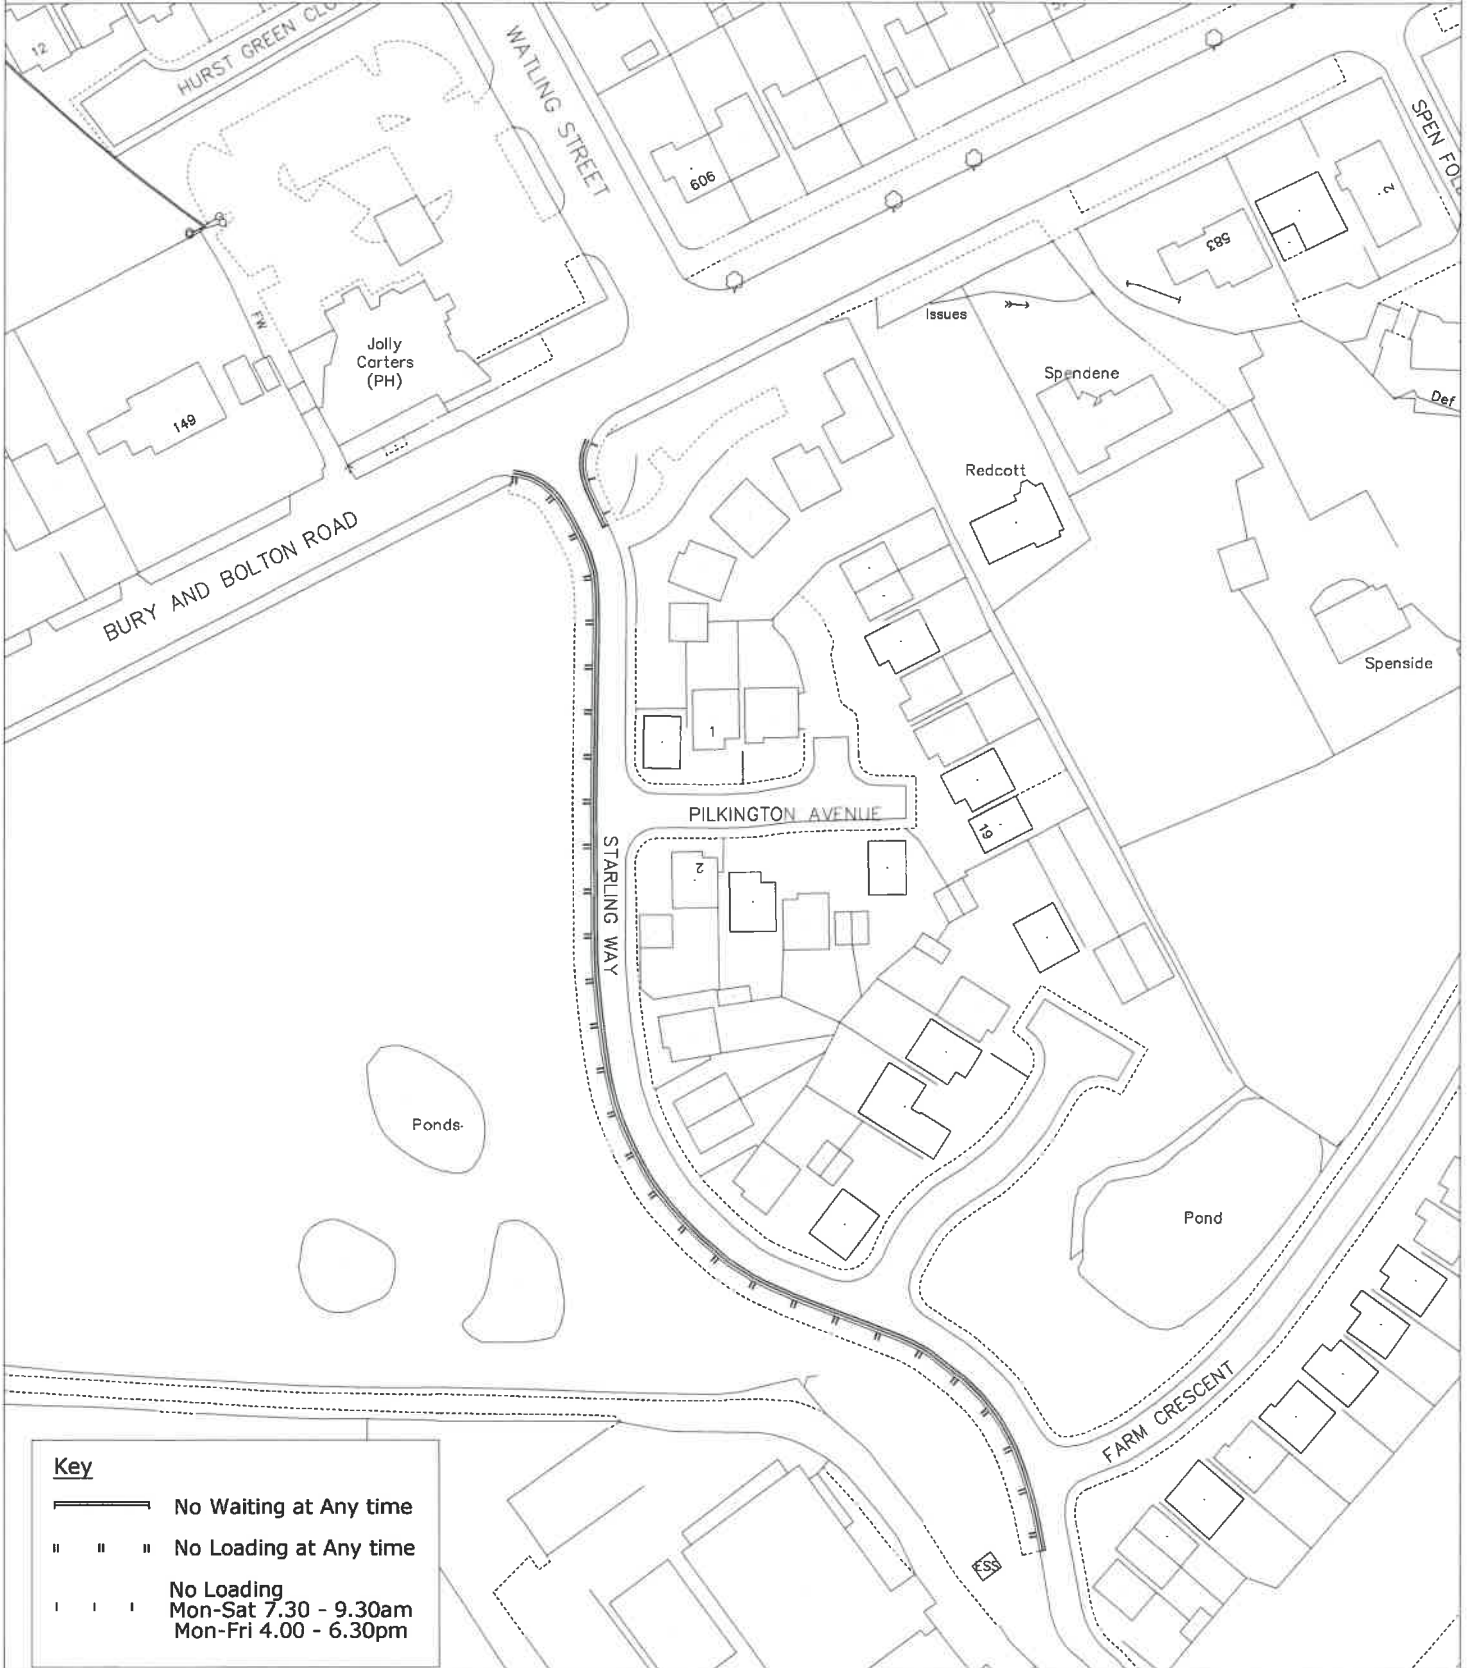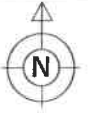

© Crown Copyright and database right 2018. Ordnance Survey 100023063

PLAN TM8956/2
 DATE 11.09.18
 DRAWN KLM
 SCALE NTS

DEPARTMENT FOR RESOURCES AND REGULATION

3 Knowsley Place
Duke Street,
BURY BL9 0EJ

Tel: 0161 253 5353
Fax: 0161 253 7963

