

**OFFICER DELEGATION SCHEME  
RECORD OF OPERATIONAL DECISION**



**TO BE UPLOADED TO THE E-MEETINGS MANAGER**

<b>Date:</b> 24.06.19	<b>Ref No:</b> 3342
<b>Type of Operational Decision:</b>	
<b>Executive Decision</b> <input checked="" type="checkbox"/>	<b>Council Decision</b> <input type="checkbox"/>
<b>Status:</b> For publication	
<b>Title/Subject matter:</b> Castle Street, Market Place, The Wylde and Bank Street, Bury – Temporary Closures	
<b>Budget/Strategy/Policy/Compliance – Is the decision:</b>	
(i) within an Approved Budget	√
(ii) not in conflict with Council Policy	√
(iii) not raising new issues of Policy	√
<b>Equality Analysis</b> [Does this decision change or make policy; change or make procedure or working practice? An Equality Analysis must be completed to assess the impact on equality and the relevance of the Public Sector Equality Duty. This should be signed off by your departmental equality representative and accompany this decision form. Please forward a copy to the Equality email for publication].	No
	<b>Signed: (By EA Officer)</b>
	<b>Date:</b>
<b>Details of Operational Decision Taken [with reasons]:</b>	
Approval to the temporary closure under Section 21 of the Town Police Clauses Act 1847, of Castle Street, Market Place (between Castle Street and Bolton Street) The Wylde and Bank Street ( <b>also southerly side footway</b> ) on 26 August 2019 for a period of one day (Bank Holiday Monday) to permit the holding of The Glaston-BURY music festival.	
<b>Decision taken by:</b>	<b>Signature:</b>
D R Giblin – Head of Engineering	
	<b>Date:</b> 25/06/19
<b>Members Consulted [see note 1 below]</b>	
Cabinet Member/Chair	
Lead Member	
Opposition Spokesperson	

## Notes

1. It is not generally a requirement to consult with any Members on Operational Decisions but where an Executive Director considers it necessary to consult with the appropriate Cabinet Member and/or Lead Member, they must sign the form so as to confirm that they have been consulted and that they agree with the proposed action. The signature of the Opposition Spokesperson should be obtained to confirm that he/she has been consulted.
2. **This form must not be used for urgent decisions.**

January 2015

**BURY COUNCIL  
PROPOSED TEMPORARY TRAFFIC CONTROL BY NOTICE AND ORDER  
TOWN POLICE CLAUSES ACT 1847, SECTION 21**

Name and Lengths of Road(s) Affected	Castle Street, Market Place (between Castle Street and Bolton Street) The Wylde and Bank Street (also southerly side footway), Bury		
Reason for Notice/Order	To permit the holding of The Glaston-BURY music festival.		
Nature of Notice/Order	Temporary Closures		
Period of Notice/Order	One day		
Date of Commencement of Notice/Order	Bank Holiday Monday 26 August 2019		
Anticipated Duration of Works	One day (0700 - 23.00)		
Is the Emergency Procedure being invoked?	YES/NO	Note: For an unforeseen crisis a road may be closed for up to 21 days	
Is a Temporary Order to be made?	YES/NO		
Description of Alternative Route(s)	N/A		
Have Notices been Posted?	YES/NO		
Name of Person to be Contacted for Further Information.	Joe Goldstone Tel: 0161-253-5830		
Emergency Closures - Have the following been informed?	Police	YES/NO	
	Fire	YES/NO	NOT
	Ambulance	YES/NO	APPLICABLE
	P.T.E.	YES/NO	
	Streetworks	YES/NO	
Recharge Code			


Engineering Manager 

Date

25/06/19

Delegated Powers Form Ref No 3342

**Castle Street area, Bury  
Temporary closure plan**

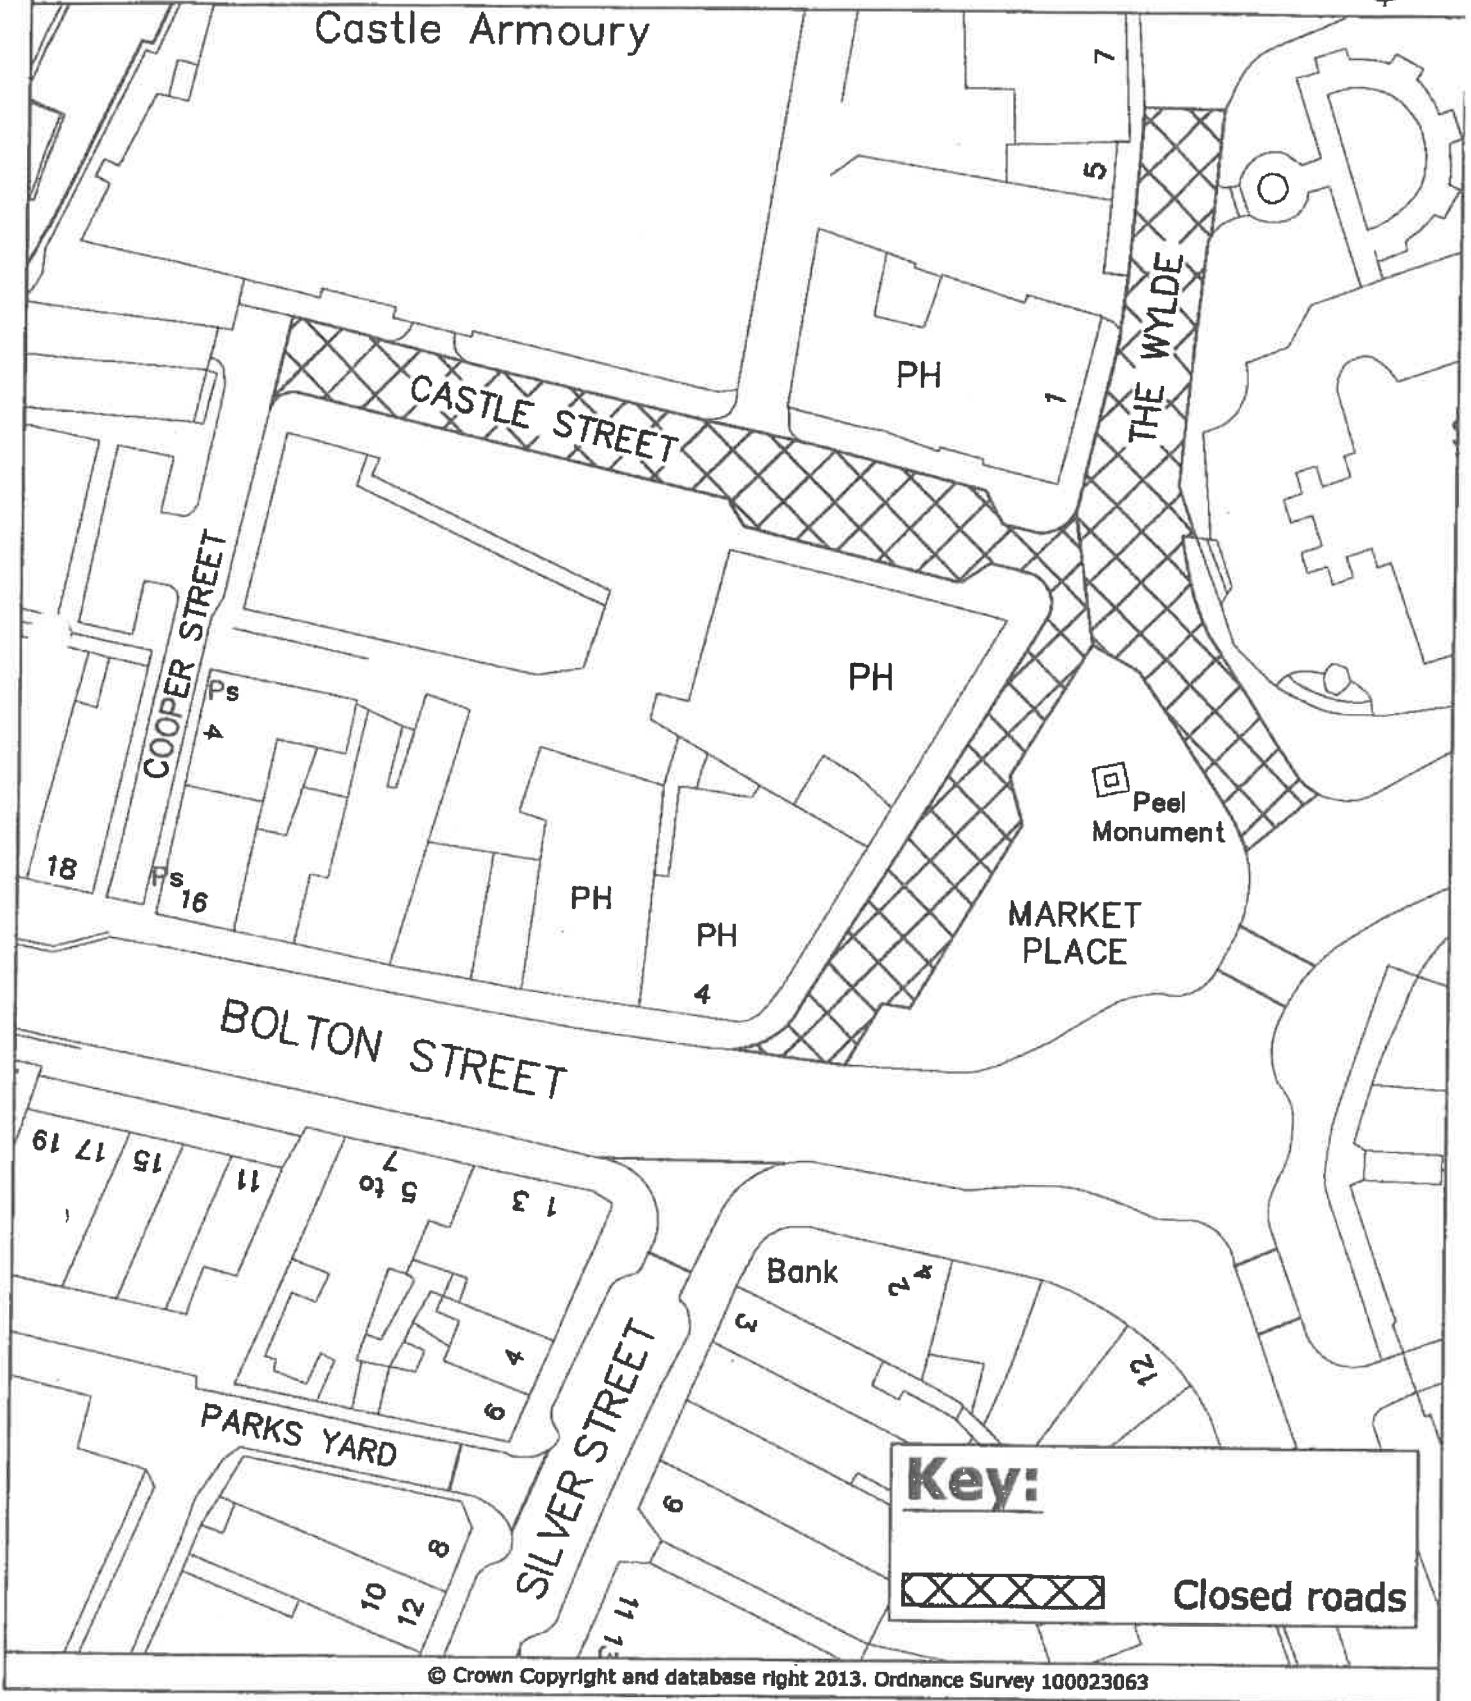

PLAN TM7123  
 DATE 05.08.13  
 DRAWN MRT  
 SCALE NTS

PHOTOGRAPHIC COPY LIABLE TO DISTORTION IN SCALE


**DEPARTMENT OF COMMUNITIES  
AND NEIGHBOURHOODS**  
 Operations Division  
 Traffic & Asset Service

3 Knowsley Place  
 Duke Street,  
 BURY BL9 0EJ

Tel: 0161 253 5353  
 Fax: 0161 253 7963



# Bank Street, Bury Temporary closure plan

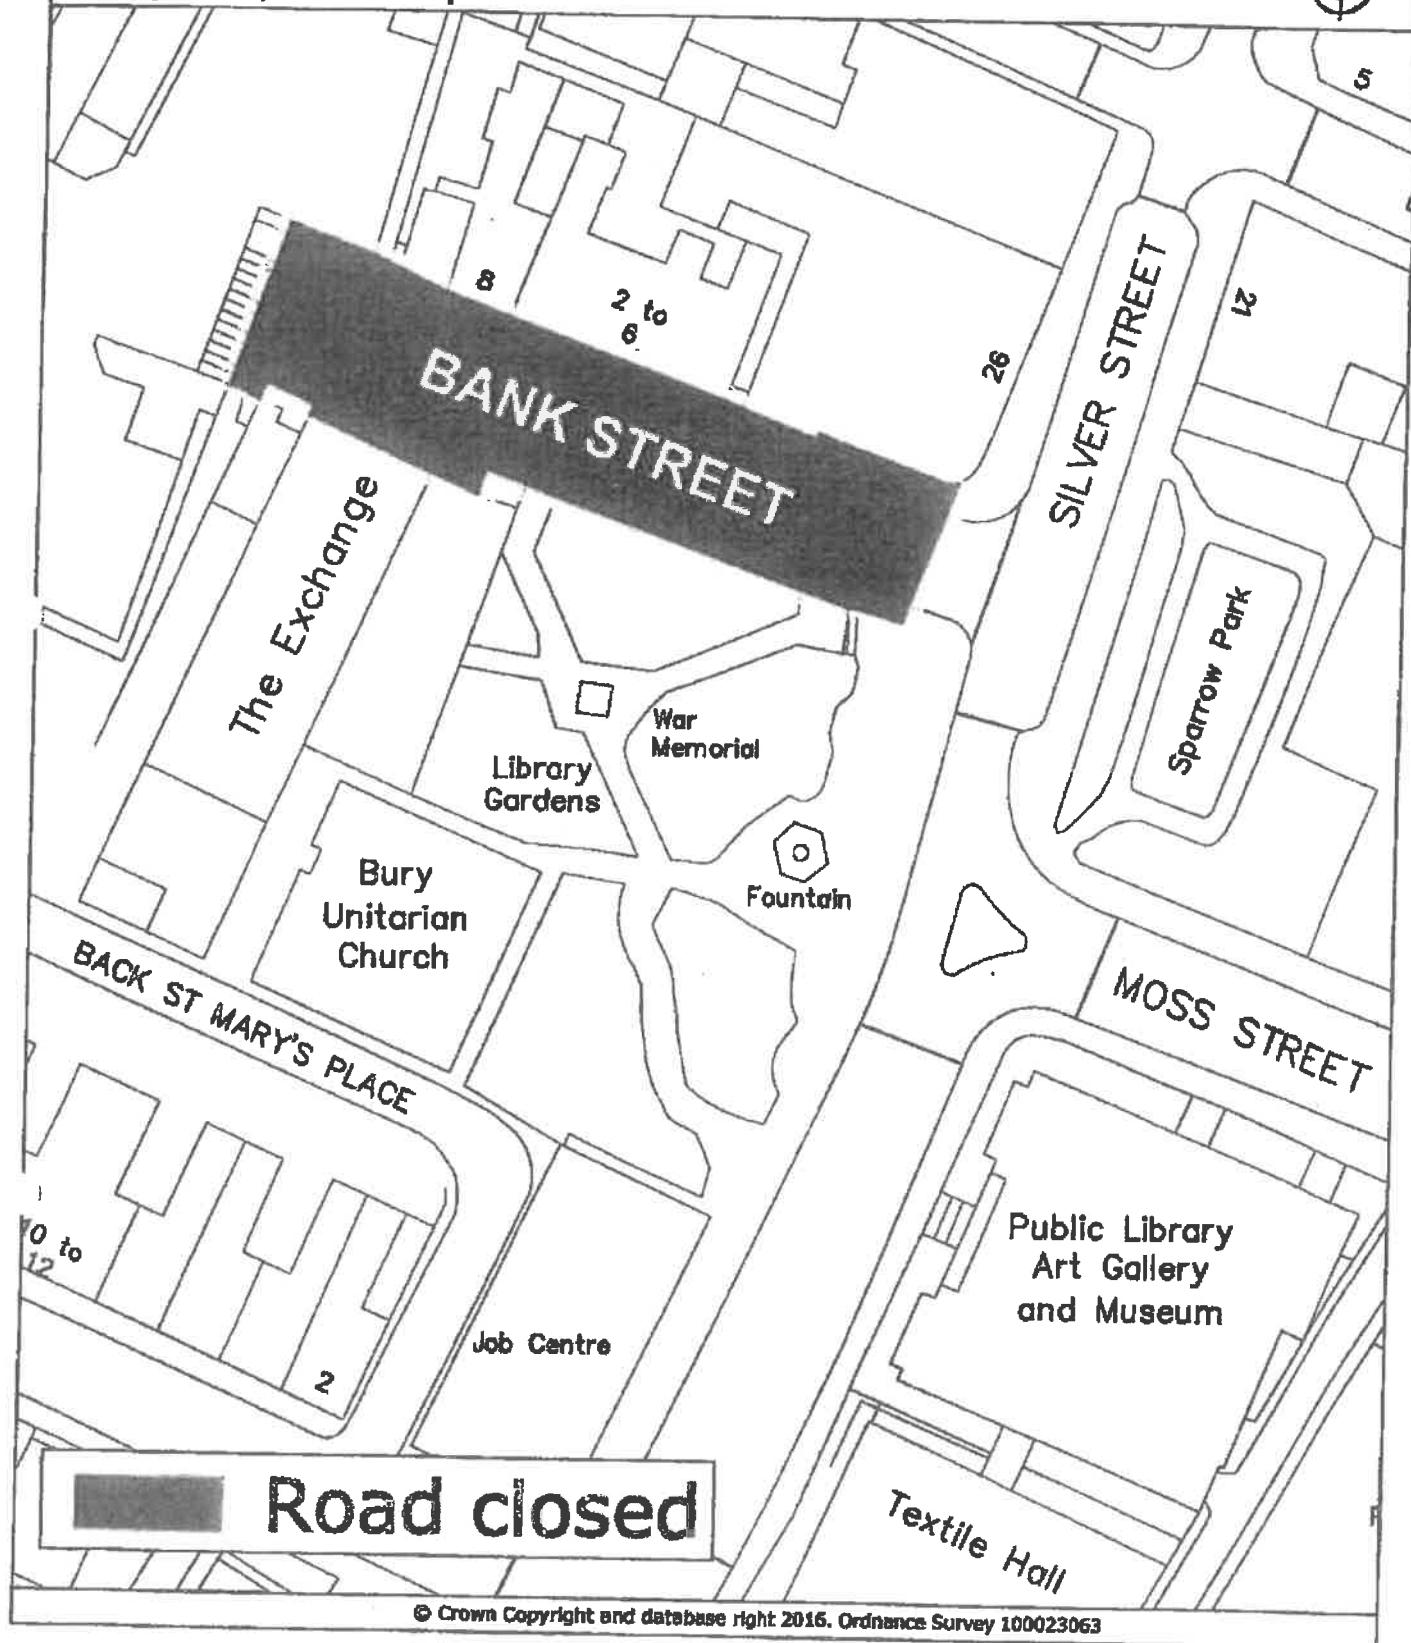

PLAN TM8231  
DATE 10.05.16  
DRAWN MRT  
SCALE NTS

PHOTOGRAPHIC COPY LIABLE TO DISTORTION IN SCALE

## DEPARTMENT FOR RESOURCES AND REGULATION

3 Knowsley Place  
Duke Street,  
BURY BL9 0EJ

Tel: 0161 253 5353  
Fax: 0161 253 7963

**Bury**  
COUNCIL