

# OFFICER DELEGATION SCHEME RECORD OF OPERATIONAL DECISION



**TO BE UPLOADED TO THE E-MEETINGS MANAGER**

<b>Date:</b> 16.07.19	<b>Ref No:</b> 3358	
<b>Type of Operational Decision:</b>		
<b>Executive Decision</b>	<input checked="" type="checkbox"/>	<b>Council Decision</b>
<b>Status:</b> For publication		
<b>Title/Subject matter:</b> Lowther Rad, Prestwich – Temporary Closure		
<b>Budget/Strategy/Policy/Compliance – Is the decision:</b>		
(i) within an Approved Budget	√	
(ii) not in conflict with Council Policy	√	
(iii) not raising new issues of Policy	√	
<b>Equality Analysis</b> [Does this decision change or make policy; change or make procedure or working practice? An Equality Analysis must be completed to assess the impact on equality and the relevance of the Public Sector Equality Duty. This should be signed off by your departmental equality representative and accompany this decision form. Please forward a copy to the Equality email for publication].	No	
	<b>Signed: (By EA Officer)</b>	<b>Date:</b>
<b>Details of Operational Decision Taken [with reasons]:</b>  Approval to the temporary closure under Section 14(1) of the Road Traffic Regulation Act 1984, of Lowther Road, Prestwich between Sandy Lane and Shakespeare Avenue from Sunday 04 August 2019 for a period of one month to facilitate electrical works. The diversion route is via Sandy Lane, Butterstile Lane, Carr Avenue and Cawley Avenue and vice versa (anticipated works duration is 1 day).		
<b>Decision taken by:</b>	<b>Signature:</b>	<b>Date:</b>
D R Giblin Head of Engineering		18/07/19
<b>Members Consulted [see note 1 below]</b>		
Cabinet Member/Chair		
Lead Member		

Opposition Spokesperson		
-------------------------	--	--

**Notes**


1. It is not generally a requirement to consult with any Members on Operational Decisions but where an Executive Director considers it necessary to consult with the appropriate Cabinet Member and/or Lead Member, they must sign the form so as to confirm that they have been consulted and that they agree with the proposed action. The signature of the Opposition Spokesperson should be obtained to confirm that he/she has been consulted.
2. **This form must not be used for urgent decisions.**

January 2015

**BURY COUNCIL**  
**PROPOSED TEMPORARY TRAFFIC CONTROL BY NOTICE**  
**ROAD TRAFFIC REGULATION ACT 1984 SECTION 14(1)**

Name and Lengths of Road(s) Affected	Lowther Road, Prestwich – between Sandy Lane and Shakespeare Avenue		
Reason for Notice/Order	To facilitate electrical works.		
Nature of Notice/Order	Temporary Closure		
Period of Notice/Order	One month		
Date of Commencement of Notice/Order	Sunday 04 August 2019		
Anticipated Duration of Works	1 day		
Is the Emergency Procedure being invoked?	<del>YES</del> /NO      Note: For an unforeseen crisis a road may be closed for up to 21 days		
Is a Temporary Order to be made?	YES/ <del>NO</del>		
Description of Alternative Route(s)	Via Sandy Lane, Butterstile Lane, Carr Avenue and Cawley Avenue and vice versa.		
Have Notices been Posted?	YES/NO		
Name of Person to be Contacted for Further Information.	Joe Goldstone Tel: 0161-253-5830		
Emergency Closures - Have the following been informed?	Police	YES/NO	NOT APPLICABLE
	Fire	YES/NO	
	Ambulance	YES/NO	
	TfGM	YES/NO	
	Streetworks	YES/NO	
Recharge Code	465 HAM4000 5641		

Head of Engineering

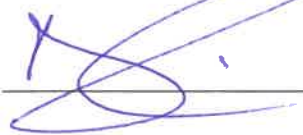

Date

18/07/19

# EXCALON

Infrastructure for Tomorrow

EXCALON HEAD OFFICE  
SANDPIPER COURT, 20 MODWEN ROAD, WATERS EDGE BUSINESS PARK, SALFORD QUAYS, MANCHESTER, M5 3EZ

## EXCALON TRAFFIC MANAGEMENT

### NOTES

- ALL SIGNS ARE AS PER CHAPTER 8.
- DISTANCE BETWEEN SIGNS ARE NOT TO SCALE AND ARE FOR LAYOUT PURPOSES ONLY.
- SIGNS SHOULD BE POSITIONED IN A SAFE WORKING SPACE.


### KEY

SIGN POSITION AND DIRECTION

EXTENT OF ROAD CLOSURE

DIVERSION ROUTE

SIGN	QUANTITY
	X 2
	X 4
	X 1
	X 1
	X 2
	X 1
	X 4
	X 4
	X 2

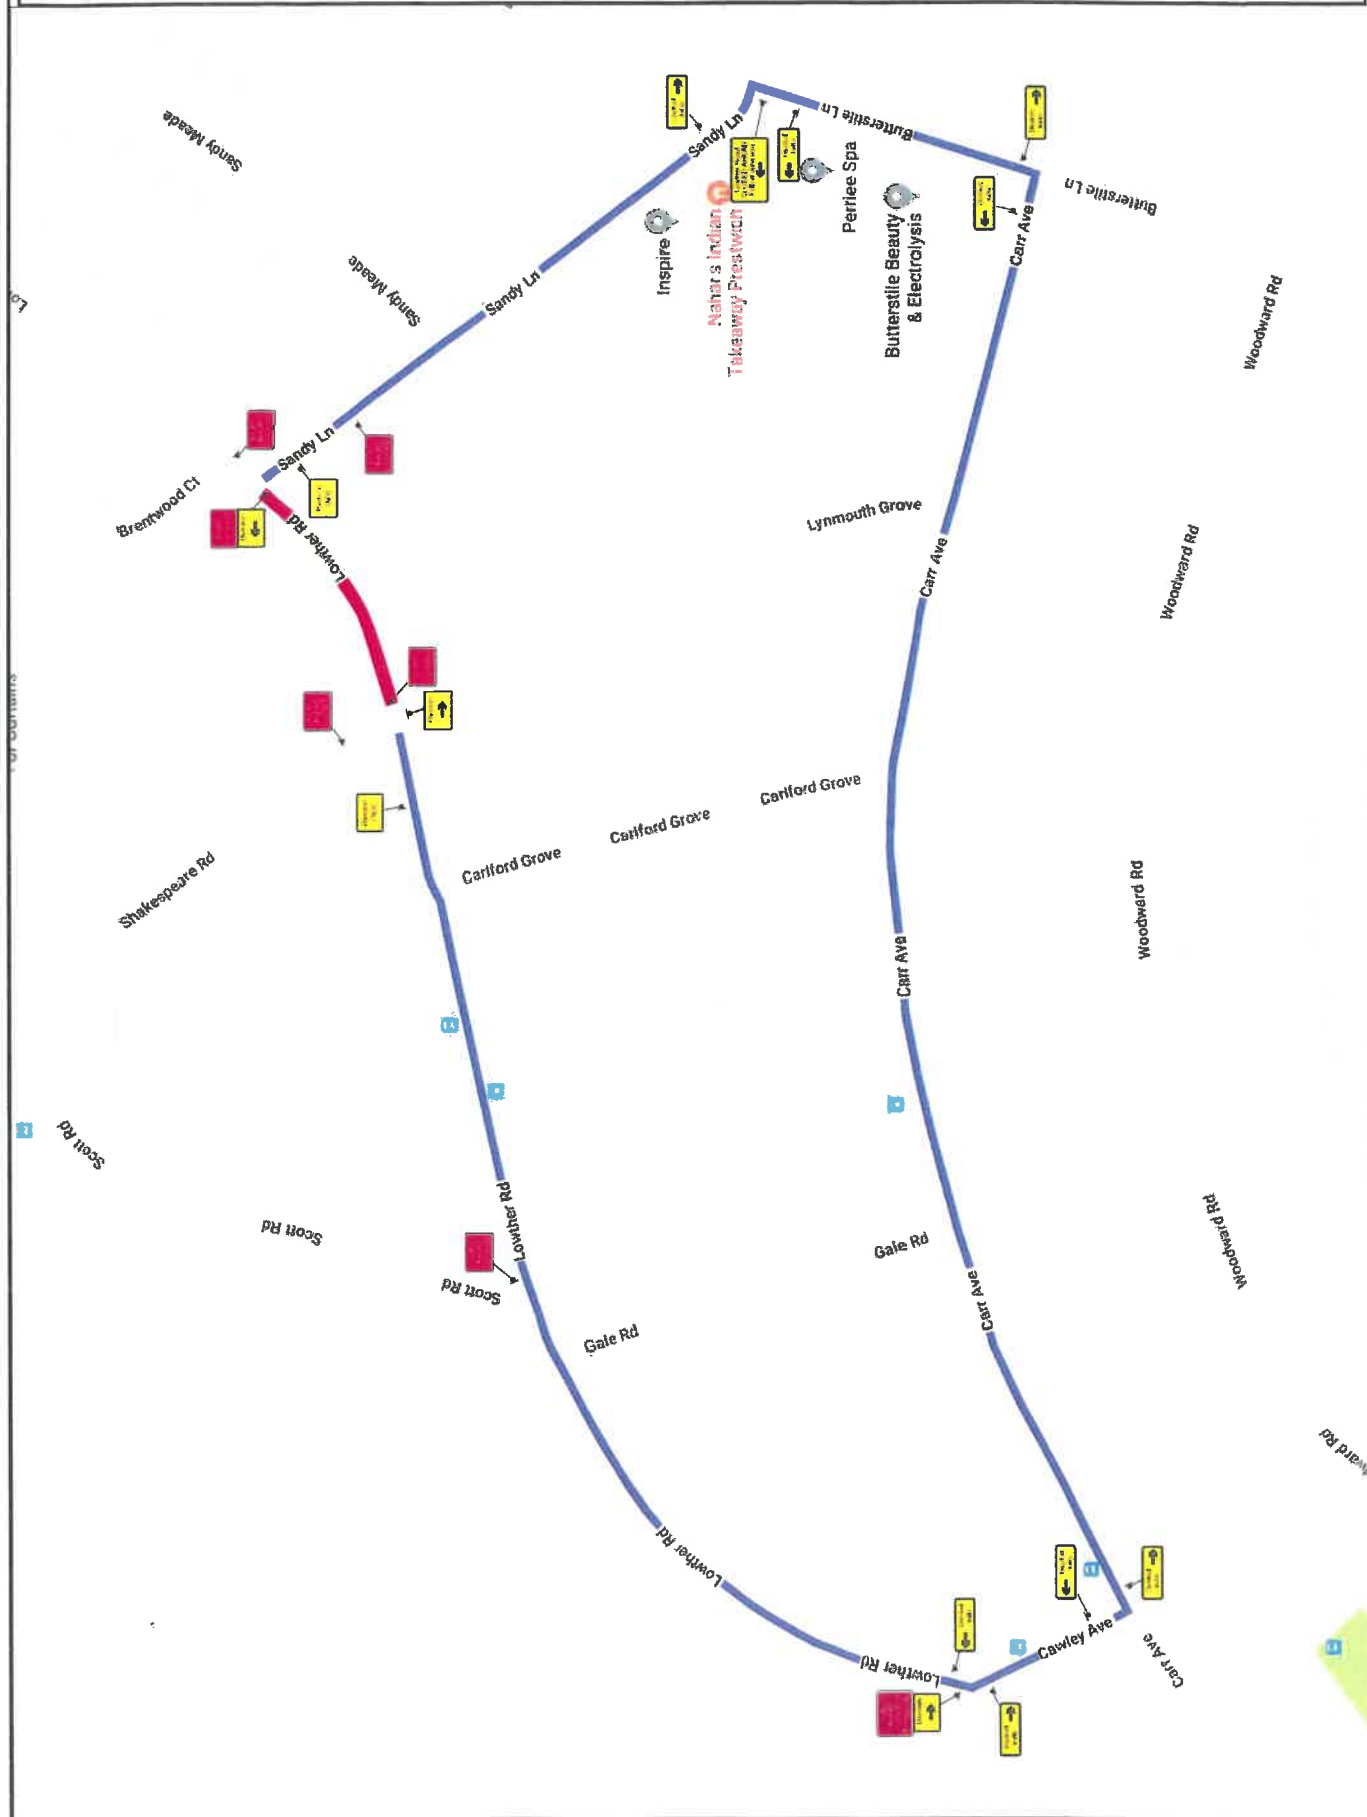

Infrastructure for Tomorrow

EXCALON HEAD OFFICE  
SANDPIPER COURT, 20 MODWEN ROAD, WATERS EDGE BUSINESS PARK, SALFORD QUAYS, MANCHESTER, M5 3EZ

## PROJECT

DS01 - 1345728

## DRAWING

LOWTHER ROAD,  
PRESTWICH, M25 9TL,  
ROAD CLOSURE / DIVERSION

DRAWN BY:	CM	DATE:	17/06/19
CHECKED BY:	BM	DATE:	17/06/19
APPROVED BY:	ML	DATE:	17/06/19
DRAWING No.	PHASE 1	REVISION	0

DO NOT SCALE FROM THIS DRAWING