

**OFFICER DELEGATION SCHEME
RECORD OF OPERATIONAL DECISION**



TO BE UPLOADED TO THE E-MEETINGS MANAGER

Date: 09.07.19	Ref No: 3352
Type of Operational Decision:	
Executive Decision <input checked="" type="checkbox"/>	Council Decision <input type="checkbox"/>
Status: For publication	
Title/Subject matter: Lomax Street Footbridge (Public Footpath 1sj), Radcliffe – Temporary Closure	
Budget/Strategy/Policy/Compliance – Is the decision:	
(i) within an Approved Budget	√
(ii) not in conflict with Council Policy	√
(iii) not raising new issues of Policy	√
Equality Analysis [Does this decision change or make policy; change or make procedure or working practice? An Equality Analysis must be completed to assess the impact on equality and the relevance of the Public Sector Equality Duty. This should be signed off by your departmental equality representative and accompany this decision form. Please forward a copy to the Equality email for publication].	No
	Signed: (By EA Officer)
	Date:
Details of Operational Decision Taken [with reasons]:	
Approval to the temporary closure under Section 14(1) of the Road Traffic Regulation Act 1984, of Lomax Street Footbridge (Public Footpath 1sj), Radcliffe from Monday 01 July 2019 for a period of 6 months (with extensions if required) due to the failure of the bridge superstructure (superstructure removed). The diversion route is via Outwood Road, Mill Street, Pilkington Way, Sion Street and Phoenix Way and vice-versa.	
Decision taken by:	Signature:
D R Giblin Head of Engineering	
	Date:
	19/07/19
Members Consulted [see note 1 below]	
Cabinet Member/Chair	
Lead Member	

Notes

1. It is not generally a requirement to consult with any Members on Operational Decisions but where an Executive Director considers it necessary to consult with the appropriate Cabinet Member and/or Lead Member, they must sign the form so as to confirm that they have been consulted and that they agree with the proposed action. The signature of the Opposition Spokesperson should be obtained to confirm that he/she has been consulted.
2. **This form must not be used for urgent decisions.**


January 2015

Lomax Street Footbridge, Radcliffe Temporary Closure Plan



Key:

- Footpath closed
- Alternative route

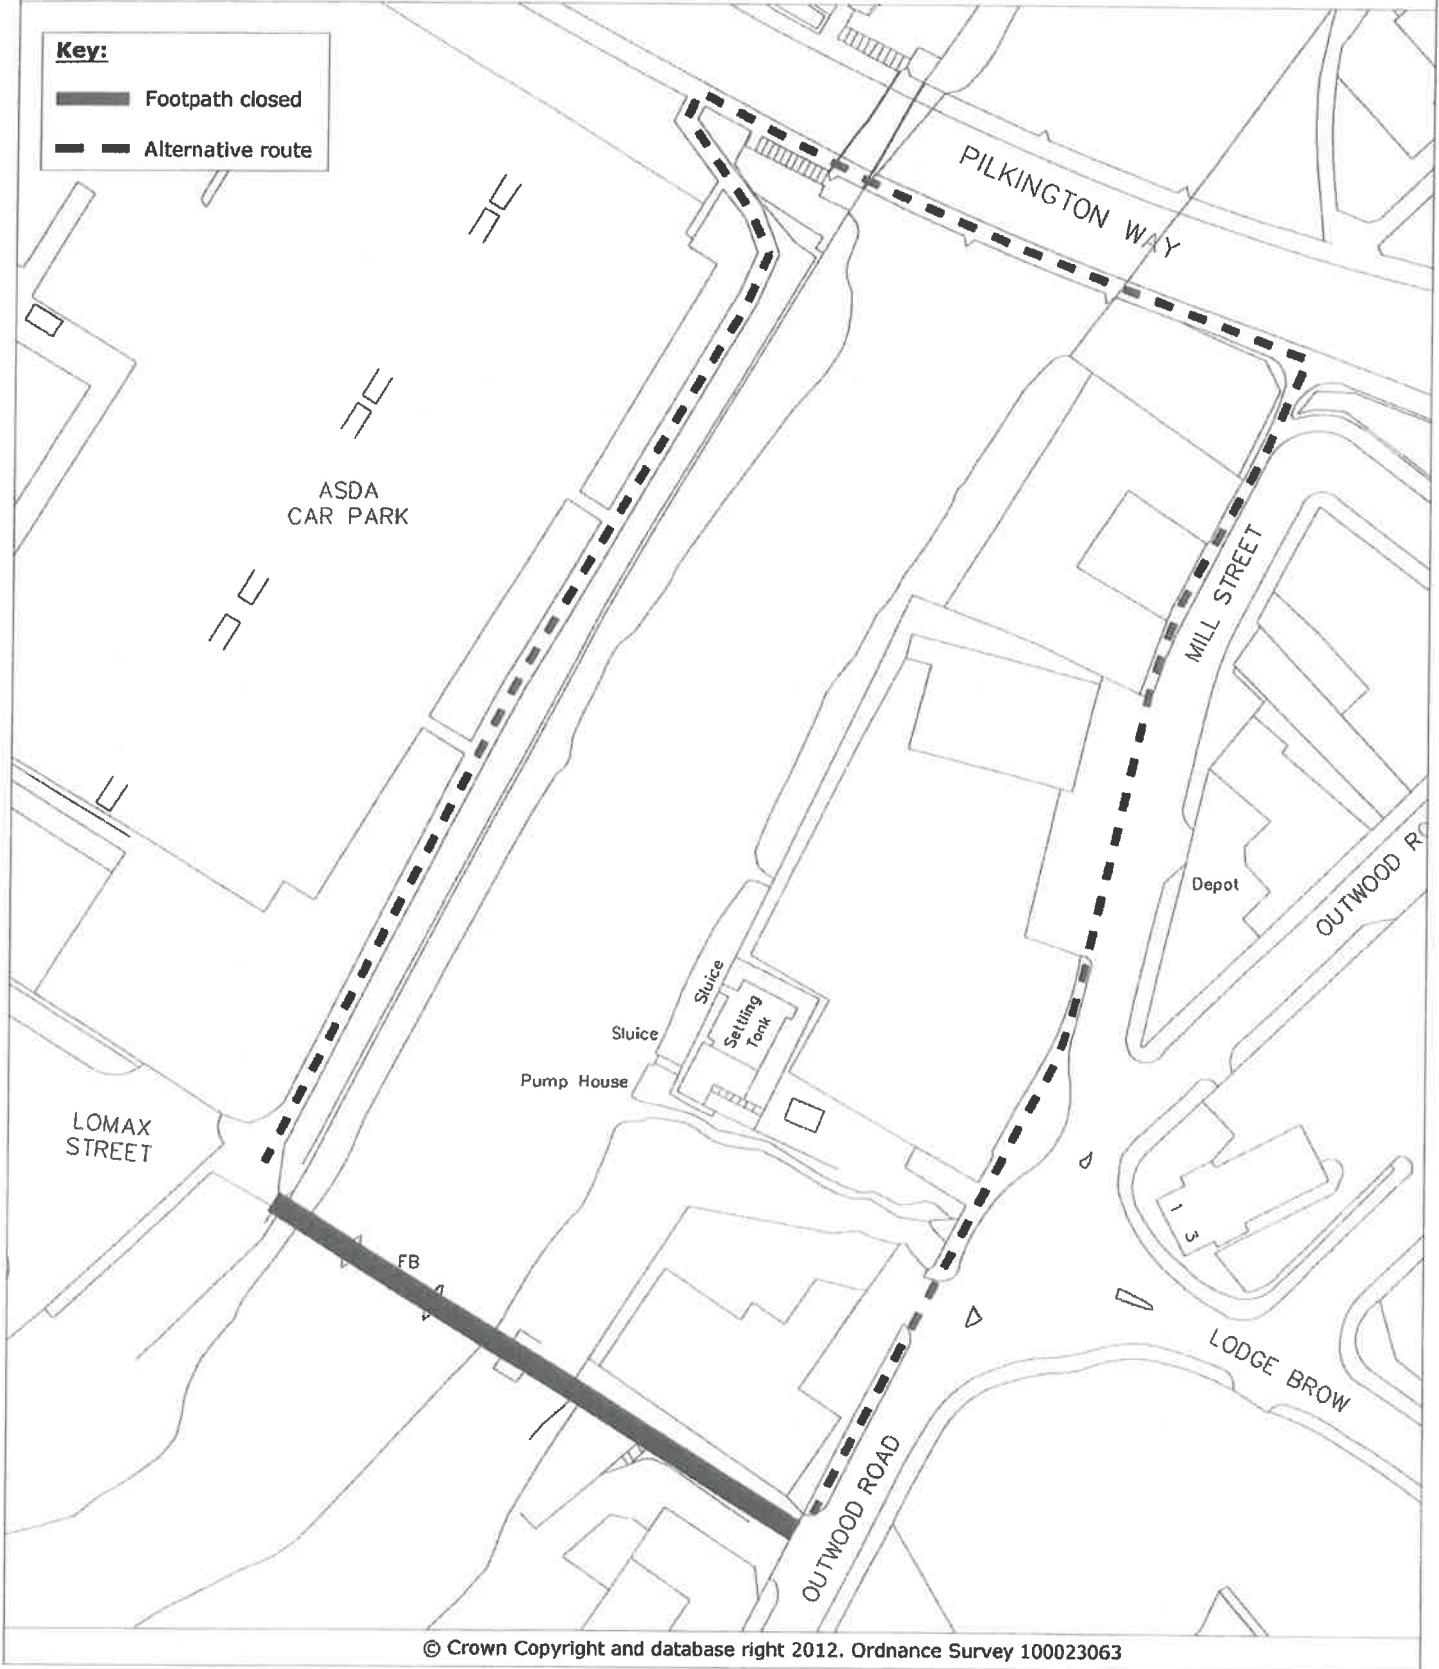

© Crown Copyright and database right 2012. Ordnance Survey 100023063

PLAN TM6853
 DATE 01.11.12
 DRAWN KLM
 SCALE 1:1000

PHOTOGRAPHIC COPY LIABLE TO DISTORTION IN SCALE

ENVIRONMENT & DEVELOPMENT SERVICES

Operations Division
 Traffic & Road Safety Services

3 Knowsley Place
 Duke Street,
 BURY BL9 0EJ

Tel: 0161 253 5353
 Fax: 0161 253 7963

