


OFFICER DELEGATION SCHEME RECORD OF OPERATIONAL DECISION



TO BE UPLOADED TO THE E-MEETINGS MANAGER

Date: 24.10.19	Ref No: 1966	
Type of Operational Decision:		
Executive Decision	<input checked="" type="checkbox"/>	Council Decision
Status: For publication		
Title/Subject matter: Remembrance Sunday Parade, Ramsbottom Temporary road closures to be implemented as and when required to facilitate the assembly and procession of the above on Sunday 10 November 2019.		
Budget/Strategy/Policy/Compliance – Is the decision:		
(i) within an Approved Budget	√	
(ii) not in conflict with Council Policy	√	
(iii) not raising new issues of Policy	√	
Equality Analysis [Does this decision change or make policy; change or make procedure or working practice? An Equality Analysis must be completed to assess the impact on equality and the relevance of the Public Sector Equality Duty. This should be signed off by your departmental equality representative and accompany this decision form. Please forward a copy to the Equality email for publication].	No	
	Signed: (By EA Officer)	Date:
Details of Operational Decision Taken [with reasons]: Approval to the temporary closure under Section 21 of the Town Police Clauses Act 1847, of various roads in Ramsbottom Town Centre on Sunday 10 November 2019 for one day (to be implemented as and when required – approx. 10.30am – 12.30pm) to enable the Remembrance Sunday Parade to take place. There is no practicable alternative route, short duration closures.		
Decision taken by:	Signature:	Date:
D R Giblin Head of Engineering		25/10/19
Members Consulted [see note 1 below]		

Cabinet Member/Chair		
Lead Member		
Opposition Spokesperson		

Notes


1. It is not generally a requirement to consult with any Members on Operational Decisions but where an Executive Director considers it necessary to consult with the appropriate Cabinet Member and/or Lead Member, they must sign the form so as to confirm that they have been consulted and that they agree with the proposed action. The signature of the Opposition Spokesperson should be obtained to confirm that he/she has been consulted.
2. **This form must not be used for urgent decisions.**

January 2015

BURY COUNCIL
PROPOSED TEMPORARY TRAFFIC CONTROL BY NOTICE AND ORDER
TOWN POLICE CLAUSES ACT 1847, SECTION 21

Name and Lengths of Road(s) Affected	Markland Street, Ramsbottom – full length Central Street, Ramsbottom – full length Carr Street, Ramsbottom – Central Street to Bridge Street Bolton Street/Ramsbottom Lane, Ramsbottom – at its junction with Bridge Street/Carr Street Bridge Street, Ramsbottom – Bolton Street to Railway Street Crow Lane, Ramsbottom – Church Street to Bridge Street Garden Street, Ramsbottom – Church Street to Bridge Street											
Reason for Notice/Order	To facilitate the Remembrance Sunday parade.											
Nature of Notice/Order	Temporary Closure											
Period of Notice/Order	One day											
Date of Commencement of Notice/Order	Sunday 10 November 2019											
Anticipated Duration of Works	Approx. 10.30am to 12.30pm											
Is the Emergency Procedure being invoked?	YES/NO Note: For an unforeseen crisis a road may be closed for up to 21 days											
Is a Temporary Order to be made?	YES/NO											
Description of Alternative Route(s)	None applicable, short duration closures.											
Have Notices been Posted?	YES/NO											
Name of Person to be Contacted for Further Information.	Katie Mercer Tel: 0161-253-5832											
Emergency Closures - Have the following been informed?	<table border="0"> <tr> <td>Police</td> <td>YES/NO</td> <td rowspan="5" style="text-align: center; vertical-align: middle;">NOT APPLICABLE</td> </tr> <tr> <td>Fire</td> <td>YES/NO</td> </tr> <tr> <td>Ambulance</td> <td>YES/NO</td> </tr> <tr> <td>TfGM</td> <td>YES/NO</td> </tr> <tr> <td>Streetworks</td> <td>YES/NO</td> </tr> </table>	Police	YES/NO	NOT APPLICABLE	Fire	YES/NO	Ambulance	YES/NO	TfGM	YES/NO	Streetworks	YES/NO
Police	YES/NO	NOT APPLICABLE										
Fire	YES/NO											
Ambulance	YES/NO											
TfGM	YES/NO											
Streetworks	YES/NO											
Recharge Code	n/a											

Head of Engineering

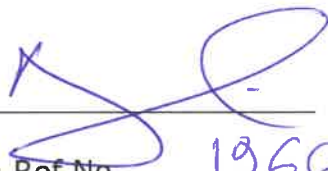


Date

29/10/19

Delegated Powers Form Ref No

1966

Various Roads, Ramsbottom Remembrance Sunday Parade

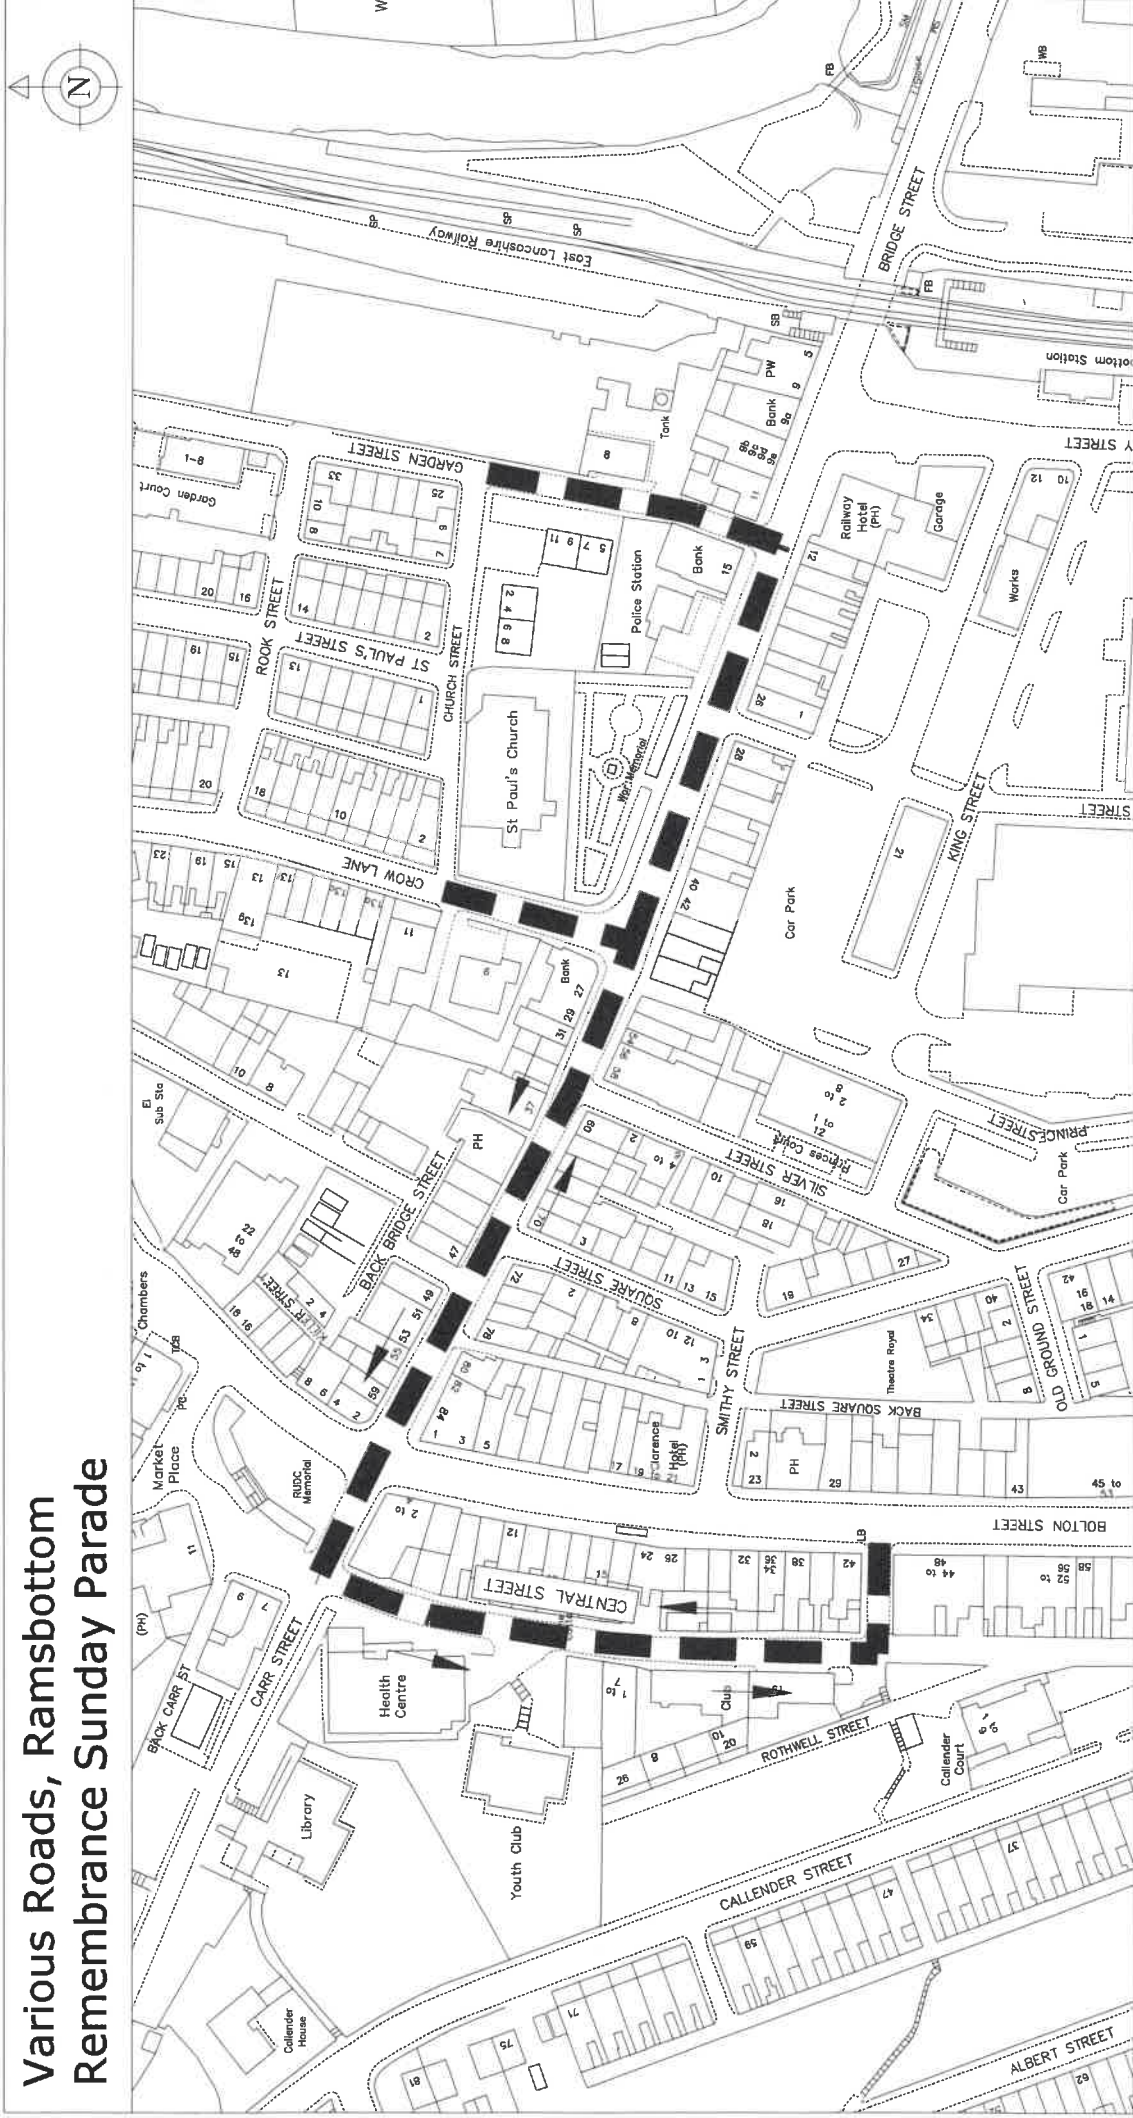

© Crown Copyright and database right 2019. Ordnance Survey 100023063

PLAN TM9037

DATE 25.10.19

DRAWN KLM

SCALE NTS

Photographic copy liable to distortion in scale

DEPARTMENT OF OPERATIONS

3 Knowsley Place,
Duke Street, Bury. BL9 0EJ

Tel: 0161 253 5353

