

**OFFICER DELEGATION SCHEME
RECORD OF OPERATIONAL DECISION**



TO BE UPLOADED TO THE E-MEETINGS MANAGER

Date: 12.11.19	Ref No: 1985	
Type of Operational Decision:		
Executive Decision	<input checked="" type="checkbox"/>	Council Decision
Status: For publication		
Title/Subject matter: Milltown Street Footbridge (Public Footpath 8sm), Radcliffe – Temporary Closure		
Budget/Strategy/Policy/Compliance – Is the decision:		
(i) within an Approved Budget	✓	
(ii) not in conflict with Council Policy	✓	
(iii) not raising new issues of Policy	✓	
Equality Analysis [Does this decision change or make policy; change or make procedure or working practice? An Equality Analysis must be completed to assess the impact on equality and the relevance of the Public Sector Equality Duty. This should be signed off by your departmental equality representative and accompany this decision form. Please forward a copy to the Equality email for publication].	No	
	Signed: (By EA Officer)	Date:
Details of Operational Decision Taken [with reasons]:		
Approval to the temporary closure under Section 14(1) of the Road Traffic Regulation Act 1984, of Milltown Street Footbridge (Public Footpath 8sm), Radcliffe from 23 January 2020 for a period of 6 months due to the failure of the bridge superstructure (superstructure partially removed). The diversion route is via Rectory Lane, Church Street West, Church Street, Stand Lane and Milltown Street and vice-versa. A temporary closure extension is likely to be required.		
Decision taken by:	Signature:	Date:
D R Giblin Head of Engineering		20/11/19
Members Consulted [see note 1 below]		
Cabinet Member/Chair		

Lead Member		
Opposition Spokesperson		

Notes


1. It is not generally a requirement to consult with any Members on Operational Decisions but where an Executive Director considers it necessary to consult with the appropriate Cabinet Member and/or Lead Member, they must sign the form so as to confirm that they have been consulted and that they agree with the proposed action. The signature of the Opposition Spokesperson should be obtained to confirm that he/she has been consulted.
2. **This form must not be used for urgent decisions.**

January 2015

**BURY COUNCIL
PROPOSED TEMPORARY TRAFFIC CONTROL BY NOTICE
ROAD TRAFFIC REGULATION ACT 1984 SECTION 14(1)**

Name and Lengths of Road(s) Affected	Milltown Street Footbridge (Public Footpath 8sm), Radcliffe											
Reason for Notice/Order	Bridge superstructure failure (superstructure partially removed).											
Nature of Notice/Order	Temporary Closure											
Period of Notice/Order	6 months											
Date of Commencement of Notice/Order	23 January 2020											
Anticipated Duration of Works	6 months (a further extension is likely to be required)											
Is the Emergency Procedure being invoked?	YES/NO Note: For an unforeseen crisis a road may be closed for up to 21 days											
Is a Temporary Order to be made?	YES/NO											
Description of Alternative Route(s)	Via Rectory Lane, Church Street West, Church Street, Stand Lane and Milltown Street and vice versa.											
Have Notices been Posted?	YES/NO											
Name of Person to be Contacted for Further Information.	Joe Goldstone Tel: 0161-253-5830											
Emergency Closures - Have the following been informed?	<table border="0"> <tr> <td>Police</td> <td>YES/NO</td> <td rowspan="5" style="text-align: center; vertical-align: middle;">NOT APPLICABLE</td> </tr> <tr> <td>Fire</td> <td>YES/NO</td> </tr> <tr> <td>Ambulance</td> <td>YES/NO</td> </tr> <tr> <td>TfGM</td> <td>YES/NO</td> </tr> <tr> <td>Streetworks</td> <td>YES/NO</td> </tr> </table>	Police	YES/NO	NOT APPLICABLE	Fire	YES/NO	Ambulance	YES/NO	TfGM	YES/NO	Streetworks	YES/NO
Police	YES/NO	NOT APPLICABLE										
Fire	YES/NO											
Ambulance	YES/NO											
TfGM	YES/NO											
Streetworks	YES/NO											
Recharge Code	465 HAM4000 5641 Ho											


Head of Engineering

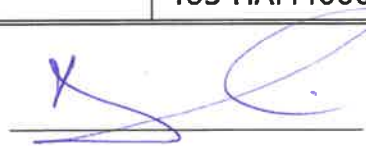

Date

20/11/19

Milltown Street, Radcliffe (Public footpath 88m) Temporary closure plan

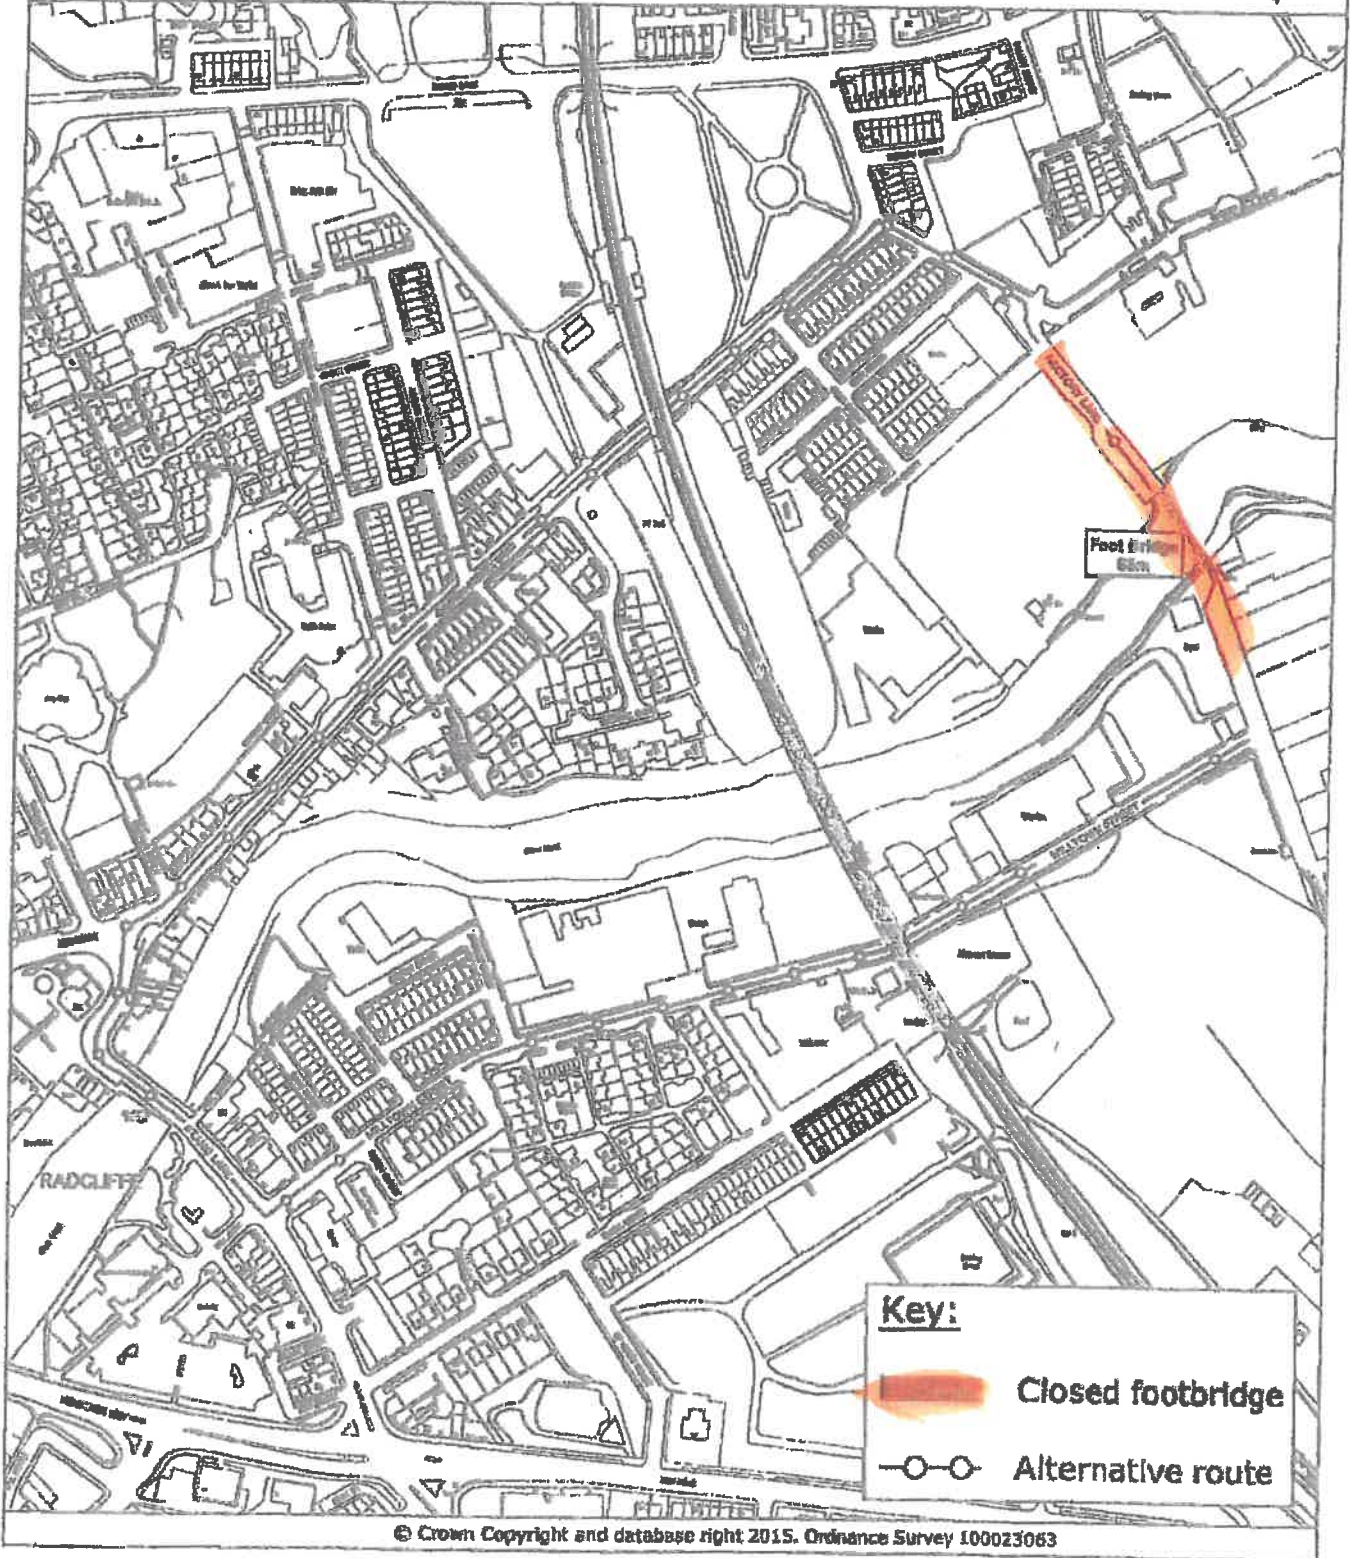

© Crown Copyright and database right 2015. Ordnance Survey 100023063

PLAN TM8074
 DATE 30.12.15
 DRAWN MRT
 SCALE NTS

PHOTOGRAPHIC COPY LIABLE TO DISTORTION IN SCALE

DEPARTMENT FOR RESOURCES AND REGULATION

3 Knowsley Place
 Duke Street,
 BURY BL9 0EJ

Tel: 0161 253 5953
 Fax: 0161 253 7863

Bury
 COUNCIL