
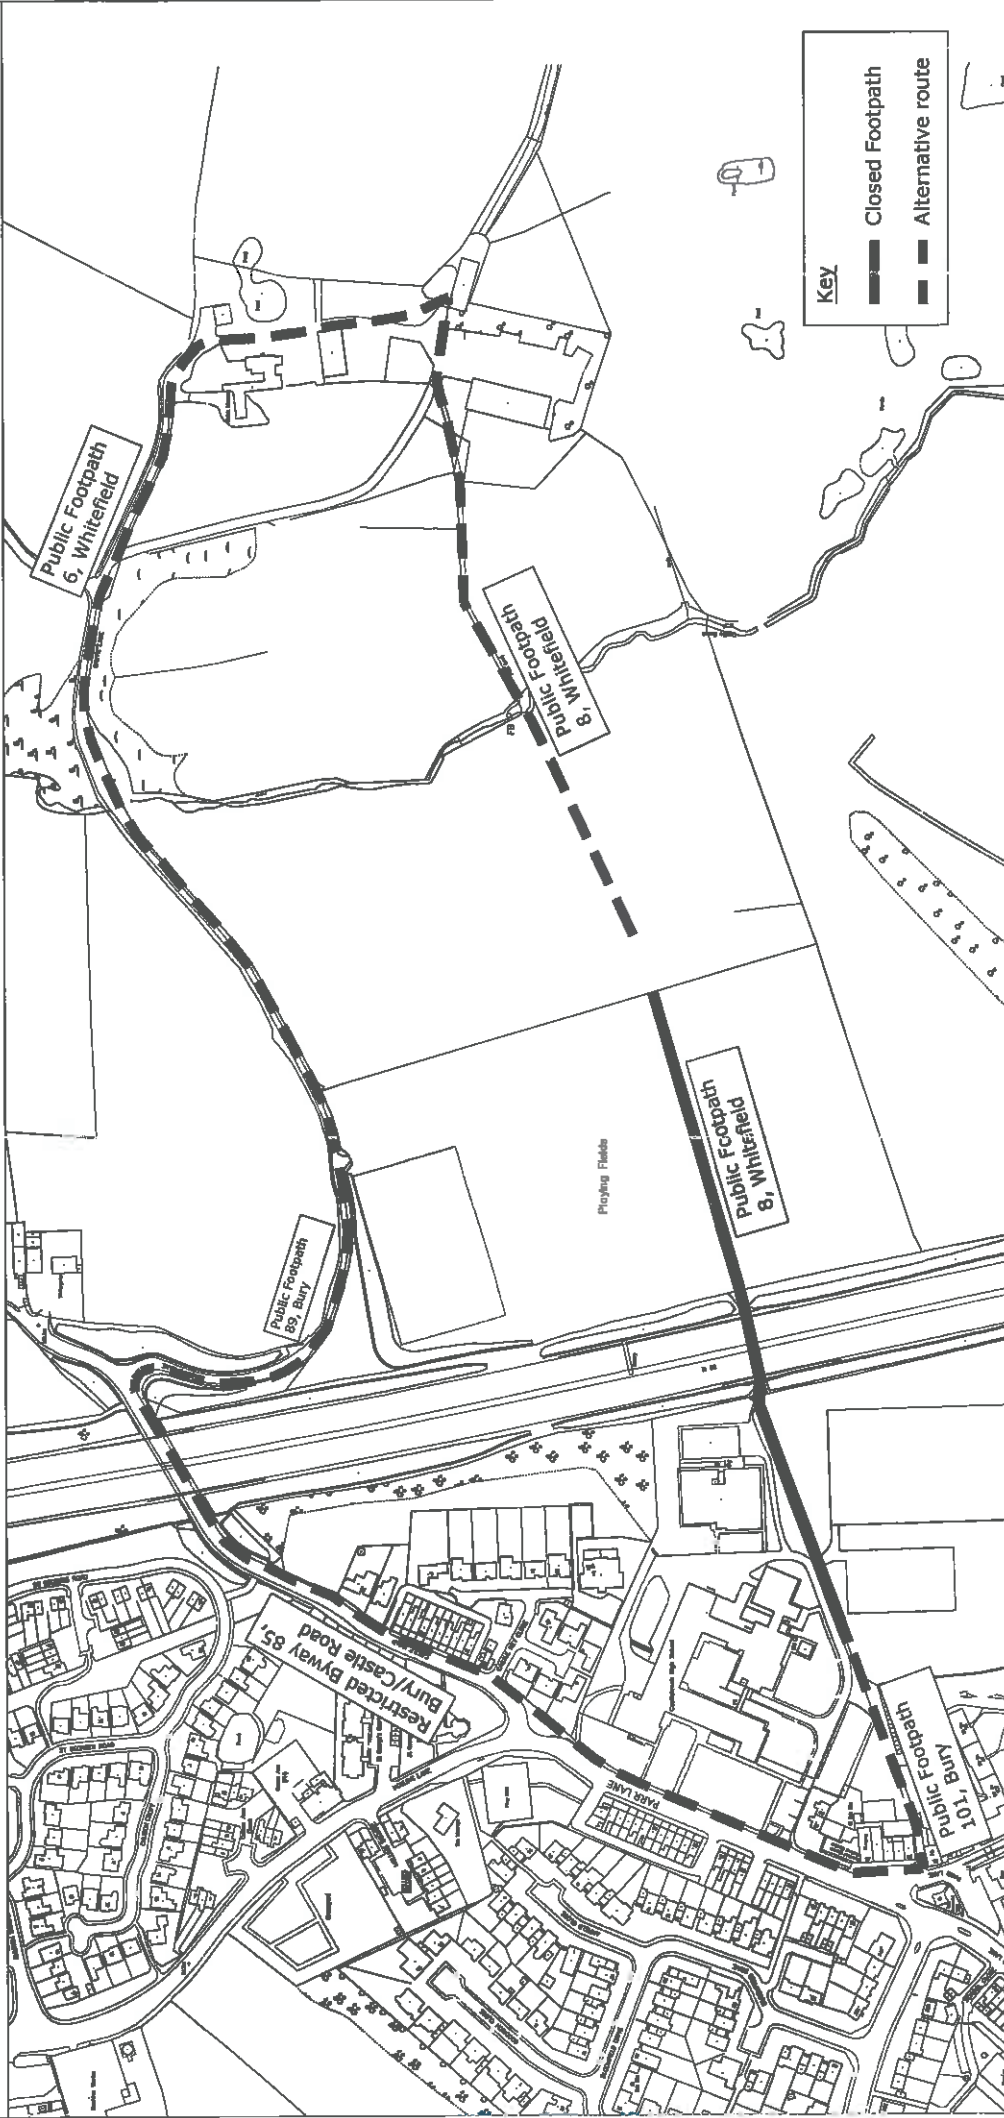


Public Footpath 8, Whitefield Temporary Closure Plan

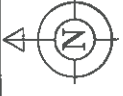

© Crown Copyright and database right 2018. Ordnance Survey 100023063

PLAN TM8888

DATE 31.01.18

DRAWN KLM

SCALE NTS

Photographic copy liable to distortion in scale

DEPARTMENT FOR RESOURCES AND REGULATION

3 Knowsley Place,
Duke Street, Bury. BL9 0EJ

Tel: 0161 253 5353
Fax: 0161 253 7963

