

**OFFICER DELEGATION SCHEME
RECORD OF OPERATIONAL DECISION**



TO BE UPLOADED TO THE E-MEETINGS MANAGER

Date: 19.02.20	Ref No: 049
Type of Operational Decision:	
Executive Decision <input checked="" type="checkbox"/>	Council Decision <input type="checkbox"/>
Status: For publication	
Title/Subject matter: Bolton Road West, Ramsbottom (between Longsight Road and Redisher Lane) – Temporary side road closures and 10 mph speed limit	
Budget/Strategy/Policy/Compliance – Is the decision:	
(i) within an Approved Budget	√
(ii) not in conflict with Council Policy	√
(iii) not raising new issues of Policy	√
Equality Analysis [Does this decision change or make policy; change or make procedure or working practice? An Equality Analysis must be completed to assess the impact on equality and the relevance of the Public Sector Equality Duty. This should be signed off by your departmental equality representative and accompany this decision form. Please forward a copy to the Equality email for publication].	No
	Signed: (By EA Officer) Date:
Details of Operational Decision Taken [with reasons]:	
Approval to the temporary closure of side roads off Bolton Road West between Longsight Road and Redisher Lane and 10 mph speed limit of Bolton Road West between Longsight Road and Redisher Lane under Section 14(1) of the Road Traffic Regulation Act 1984, from Friday 01 May 2020 for a period of 12 months to enable carriageway resurfacing works to be carried out (anticipated duration 4 weeks, as and when required by the works).	
Decision taken by:	Signature:
D R Giblin Head of Engineering	
	Date: 20/02/20
Members Consulted [see note 1 below]	
Cabinet Member/Chair	
Lead Member	

Notes

1. It is not generally a requirement to consult with any Members on Operational Decisions but where an Executive Director considers it necessary to consult with the appropriate Cabinet Member and/or Lead Member, they must sign the form so as to confirm that they have been consulted and that they agree with the proposed action. The signature of the Opposition Spokesperson should be obtained to confirm that he/she has been consulted.
2. **This form must not be used for urgent decisions.**

January 2015

**BURY COUNCIL
PROPOSED TEMPORARY TRAFFIC CONTROL BY NOTICE
ROAD TRAFFIC REGULATION ACT 1984 SECTION 14(1)**

Name and Lengths of Road(s) Affected	1) Bolton Road West, Ramsbottom – side roads off between Longsight Road and Redisher Lane 2) Bolton Road West, Ramsbottom – between Longsight Road and Redisher Lane
Reason for Notice/Order	To enable carriageway resurfacing works to be carried out.
Nature of Notice/Order	1) Temporary Closure 2) 10 mph speed limit
Period of Notice/Order	12 months
Date of Commencement of Notice/Order	Friday 01 May 2020
Anticipated Duration of Works	4 weeks (10 mph speed limit to be implemented as and when required as works progress)
Is the Emergency Procedure being invoked?	YES/NO Note: For an unforeseen crisis a road may be closed for up to 21 days
Is a Temporary Order to be made?	YES/NO
Description of Alternative Route(s)	Via Longsight Road, Brandlesholme Road and Holcombe Road and vice-versa.
Have Notices been Posted?	YES/NO
Name of Person to be Contacted for Further Information.	Joe Goldstone Tel: 0161-253-5830
Emergency Closures - Have the following been informed?	Police YES/NO Fire YES/NO NOT Ambulance YES/NO APPLICABLE TfGM YES/NO Streetworks YES/NO
Recharge Code	465 HAM2000 5641 H

Head of Engineering 


Date

20/02/20

BOLTON ROAD WEST, RAMSBOTTOM TEMPORARY 10 MPH SPEED LIMIT PLAN



Temporary
10 mph
speed limit
.....

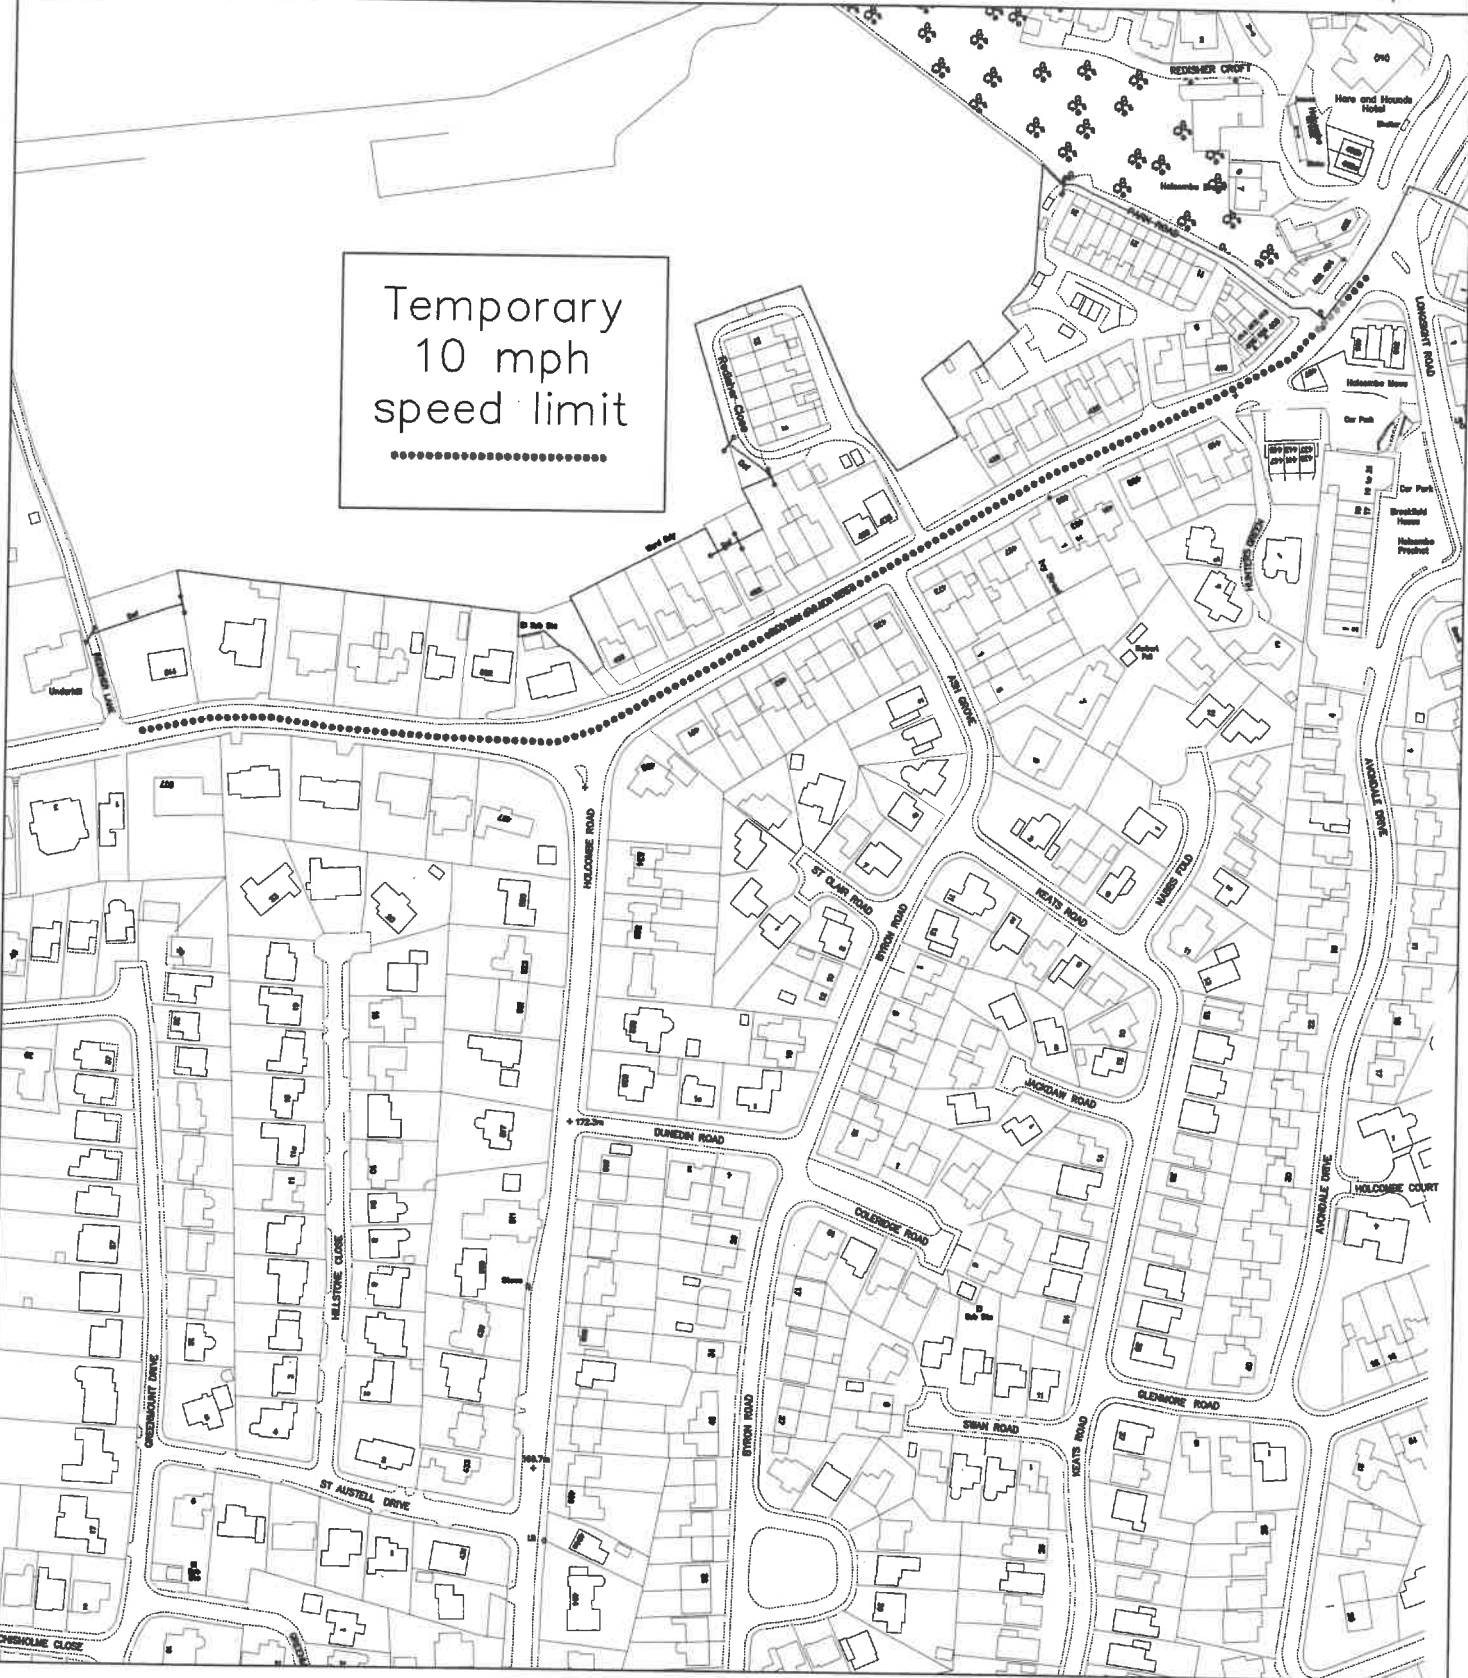

© Crown Copyright and database right 2020. Ordnance Survey 100023063

PLAN TM9077
 DATE 19.02.20
 DRAWN JG
 SCALE NTS


DEPARTMENT OF OPERATIONS

3 Knowsley Place
 Duke Street,
 BURY BL9 0EJ

Tel: 0161 253 5353



PHOTOGRAPHIC COPY LIABLE TO DISTORTION IN SCALE

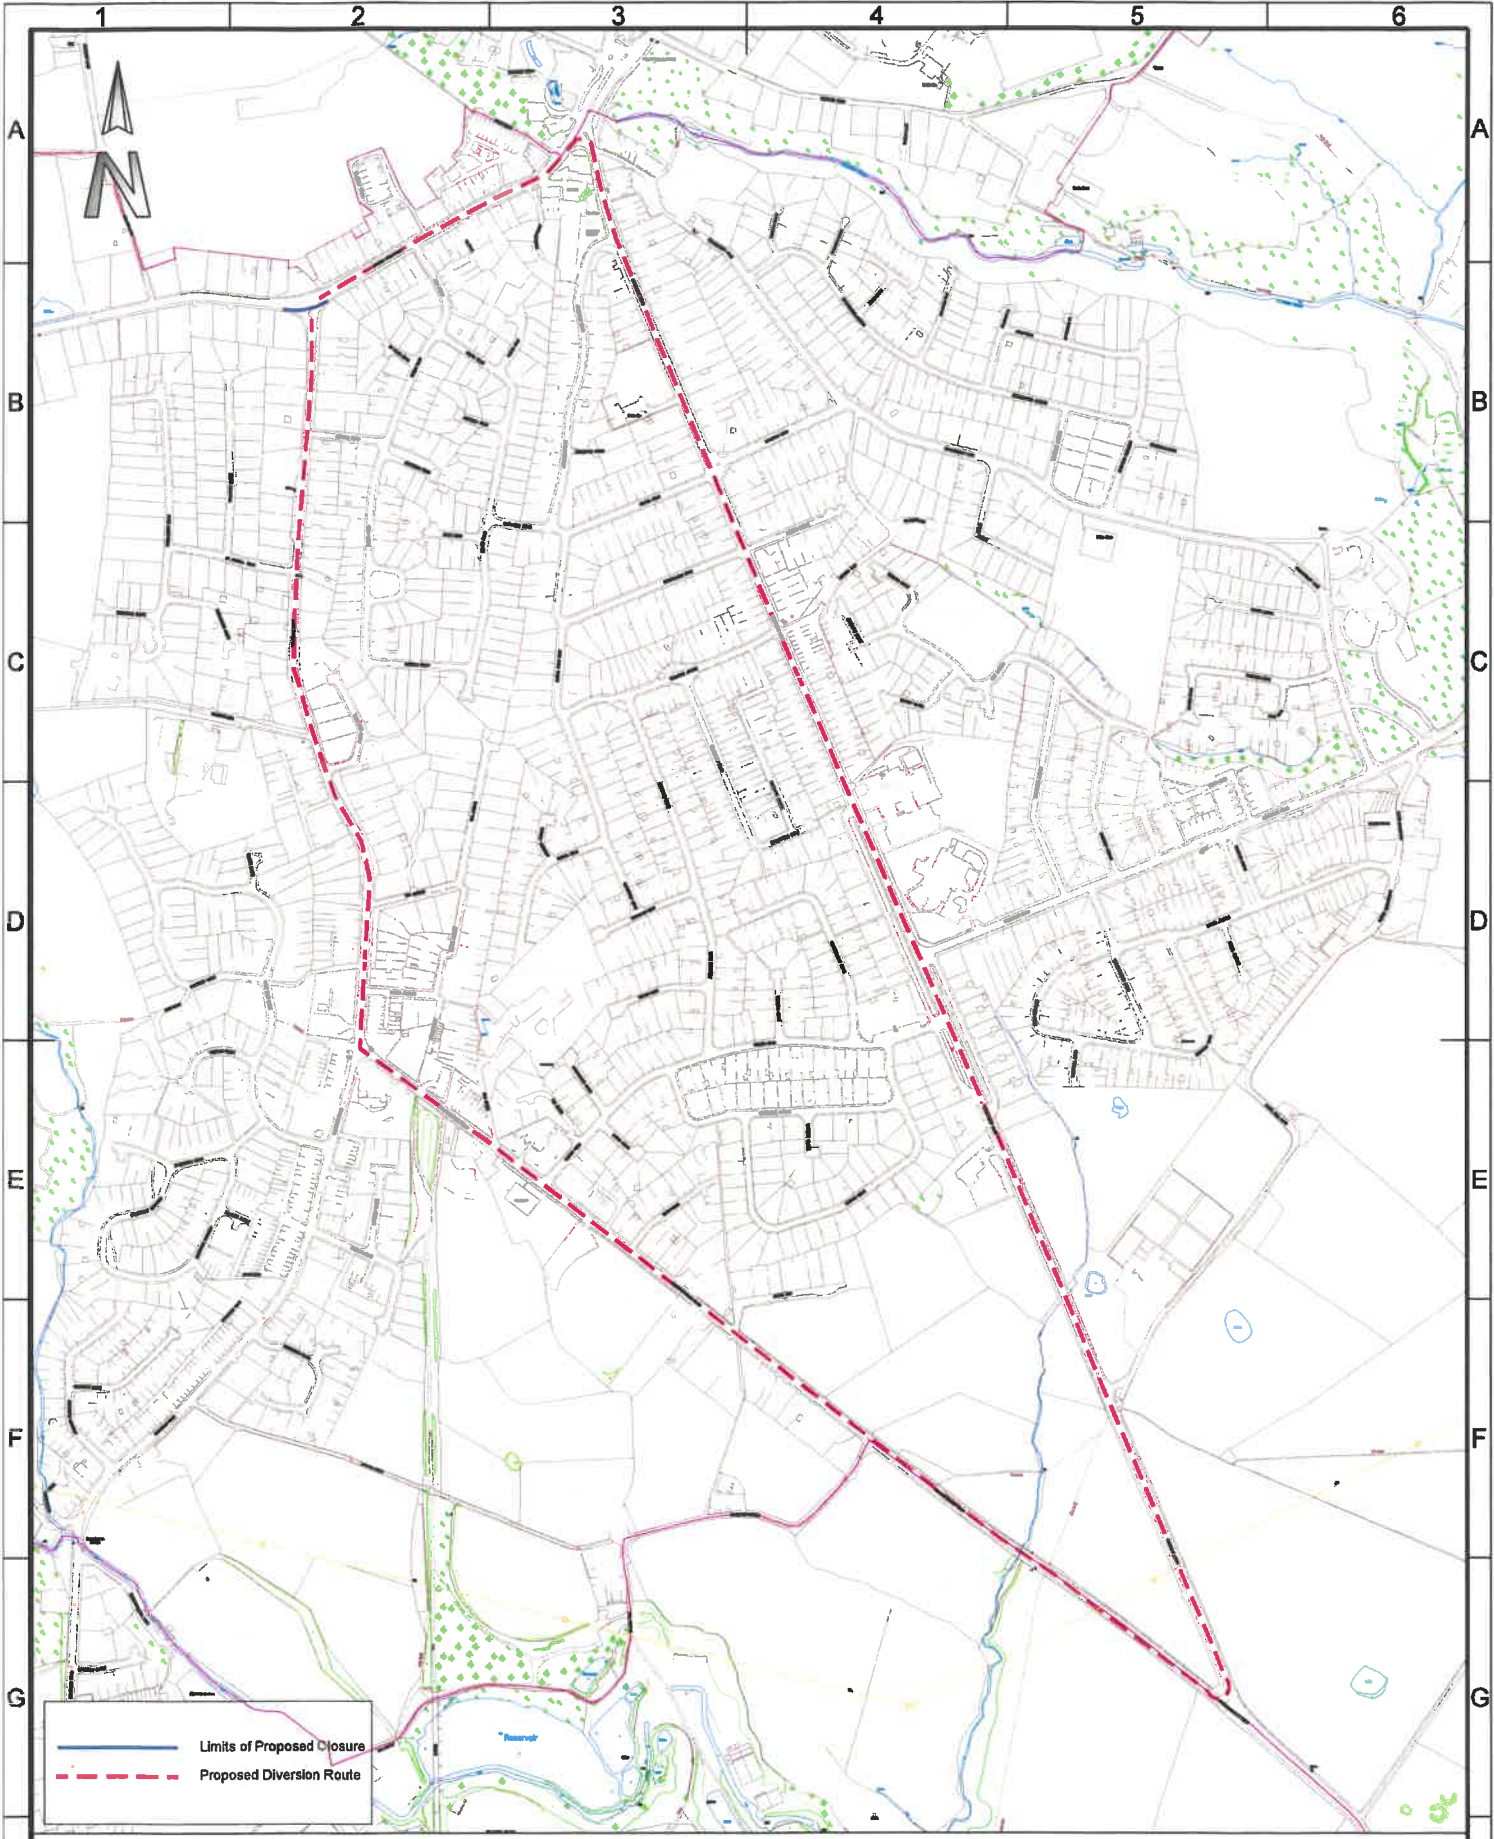

© Crown Copyright and database right 2017. Ordnance Survey 100023063.

Department for Resources and Regulation

Engineering Consultancy Services
 3 Knowsley Place, Duke St, Bury BL9 0EJ
 Tel: 0161-253-5000 Fax: 0161-253-5794
 E-mail: engcon@bury.gov.uk
 Internet: www.bury.gov.uk



Project Title		Holcombe Road Proposed Closure	
Scale	NTS	Date	16/12/19
Drawn by	CB	Checked by	
Drawing No.	HS547/HRC		Revision

H

H