

**OFFICER DELEGATION SCHEME
RECORD OF OPERATIONAL DECISION**




TO BE UPLOADED TO THE E-MEETINGS MANAGER

Date: 05/03/20	Ref No: 071	
Type of Operational Decision:		
Executive Decision <input checked="" type="checkbox"/>	Council Decision <input type="checkbox"/>	
Status: For Publication		
Title/Subject matter: Elton Cycle Bridge – Design & Contract Documents		
Budget/Strategy/Policy/Compliance – Is the decision:		
(i) within an Approved Budget	✓	
(ii) not in conflict with Council Policy	✓	
(iii) not raising new issues of Policy	✓	
Equality Analysis [Does this decision change or make policy; change or make procedure or working practice? An Equality Analysis must be completed to assess the impact on equality and the relevance of the Public Sector Equality Duty. This should be signed off by your departmental equality representative and accompany this decision form. Please forward a copy to the Equality email for publication].	NO	
Details of Operational Decision Taken [with reasons]:		
Accept the lowest tender in the sum of £21,000 submitted by Sanderson Watts Associates of 100 Chapel Lane, Wigan. WN3 4HG		
Decision taken by:	Signature:	Date:
Director or Chief/Senior Officer		09/03/20
Members Consulted [see note 1 below]		
Cabinet Member/Chair		
Lead Member		
Opposition Spokesperson		

Notes

1. It is not generally a requirement to consult with any Members on Operational Decisions but where a Chief Officer considers it necessary to consult with the appropriate Cabinet Member and/or Lead Member, they must sign the form so as to confirm that they have been consulted and that they agree with the proposed action. The signature of the Opposition Spokesperson should be obtained to confirm that he/she has been consulted.
2. **This form must not be used for urgent decisions.**

September 2014

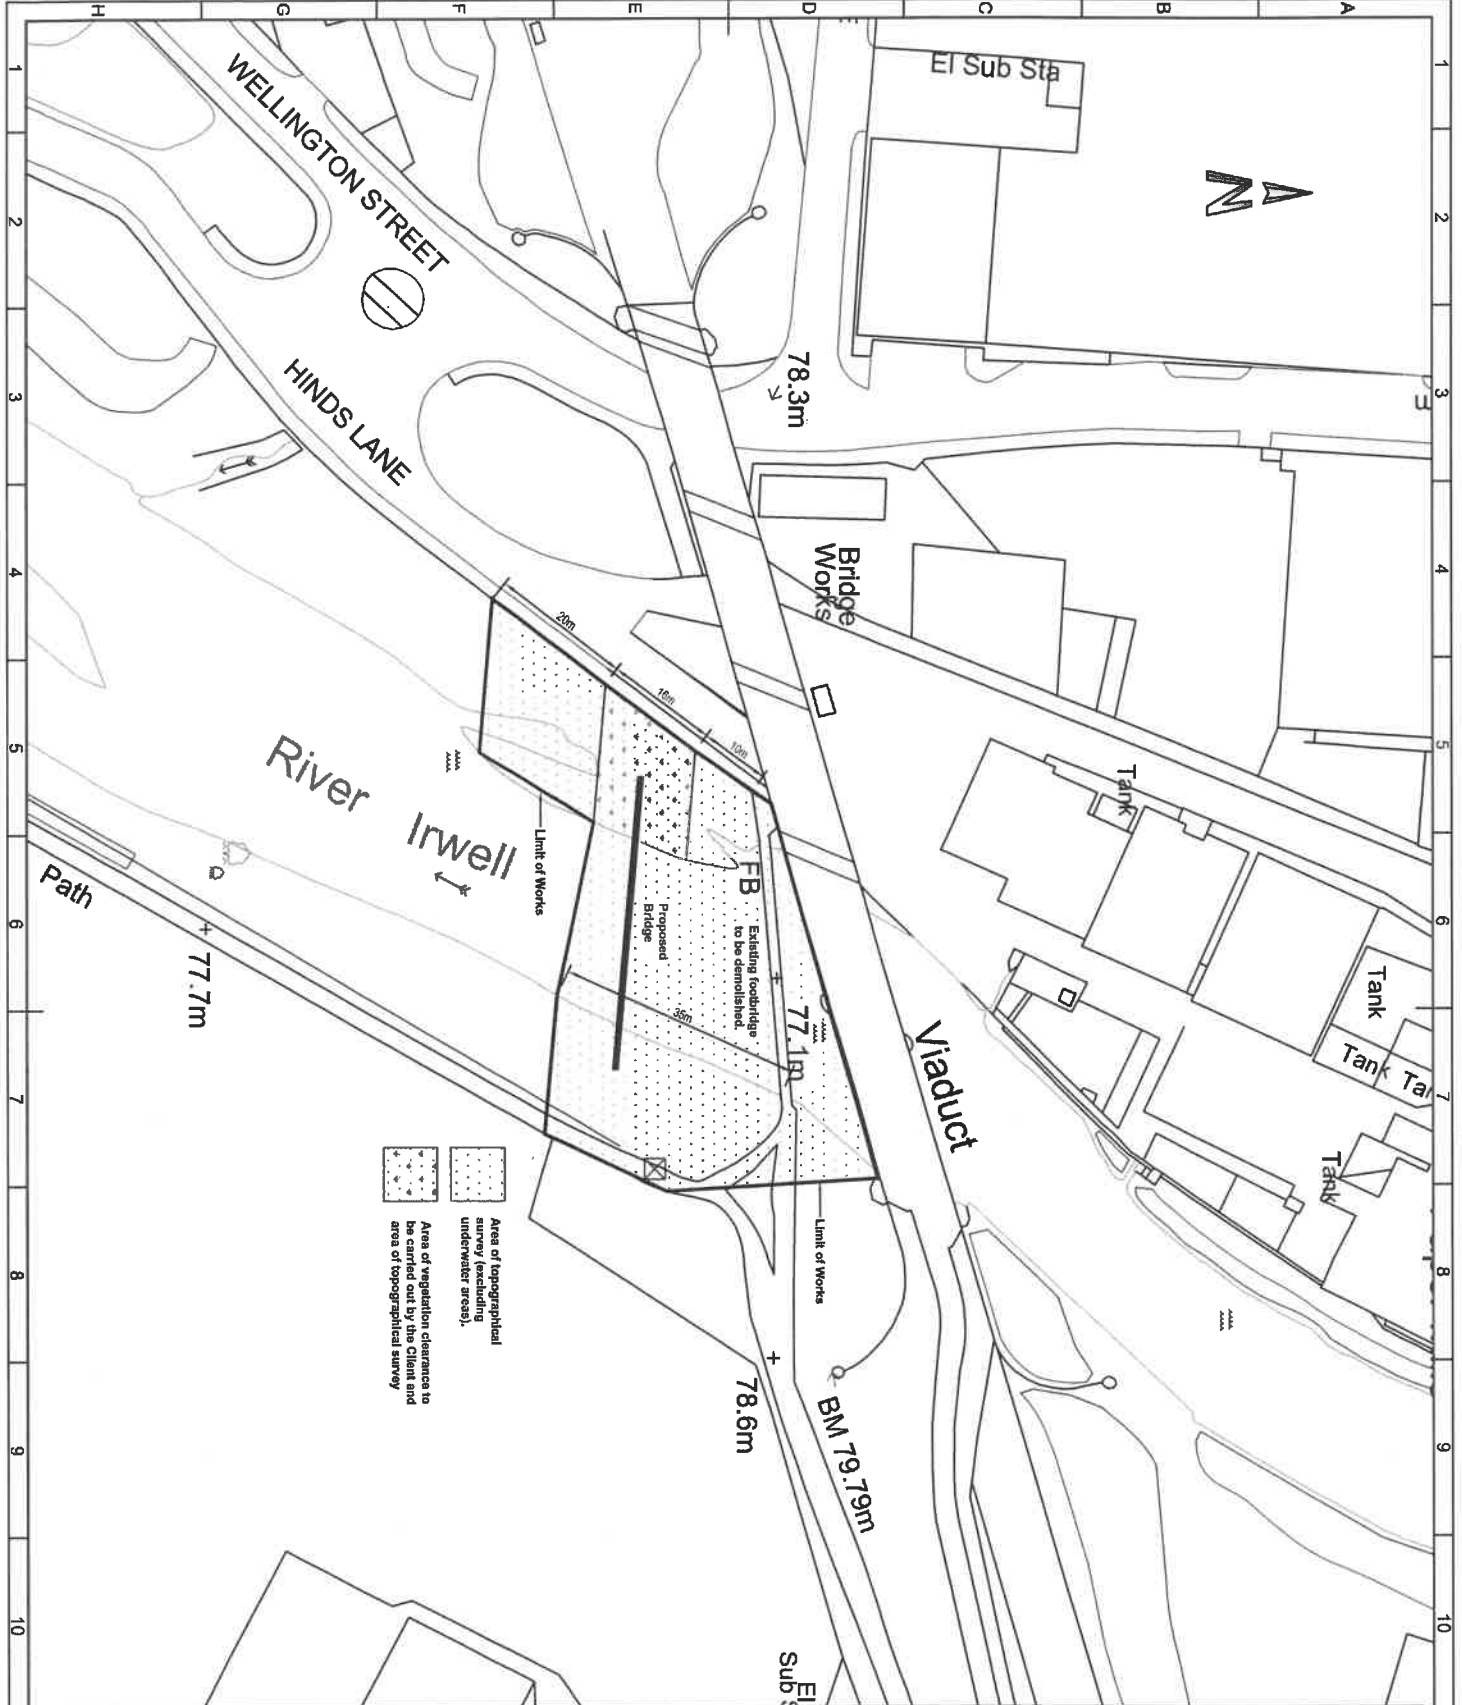

Drawing Notes:

1. Units
Dimensions shall not be scaled from the drawing.
 2. All dimensions are in millimetres unless otherwise stated.
 3. All coordinates and levels are in metres unless otherwise stated.
 4. All clearances are in metres unless otherwise stated.
- Section: Out & Survey Date
5. All levels shall relate to Ordnance Survey levels.
 6. All areas (other than underwater areas) within the limit of the works shall be included within the survey.
 7. The survey shall be based on a 5.0m grid plus all specific points required for the design and/or construction of the permanent works and/or demolition of the existing footbridges.

<p>REVISIONS</p> <p>1. Target Date: Interim Date:</p> <p>Note: This sheet shall be used in conjunction with the other sheets of this drawing and shall not be used in isolation.</p> <p>This drawing is the property of the Client. It shall not be used for any other purpose without the written consent of the Client. It shall not be reproduced or transmitted in any form or by any means, electronic, mechanical, photocopying, recording, or by any information storage and retrieval system, without the prior written permission of the Client. Copyright © 2023 BUNY.</p>	
<p>Department of Operations</p> <p>Elton Cycle Bridge</p> <p>2. Department of Operations, 100, 101, 102,1000.</p>	
<p>Project: ELTON CYCLE BRIDGE</p> <p>Scale: 1:500</p> <p>Author: BUNY</p>	
<p>Location Plan & Limit of Works</p> <p>Project No: B478/03</p>	