


Melton Drive Area, Bury  
Surface Dressing Temporary Closures

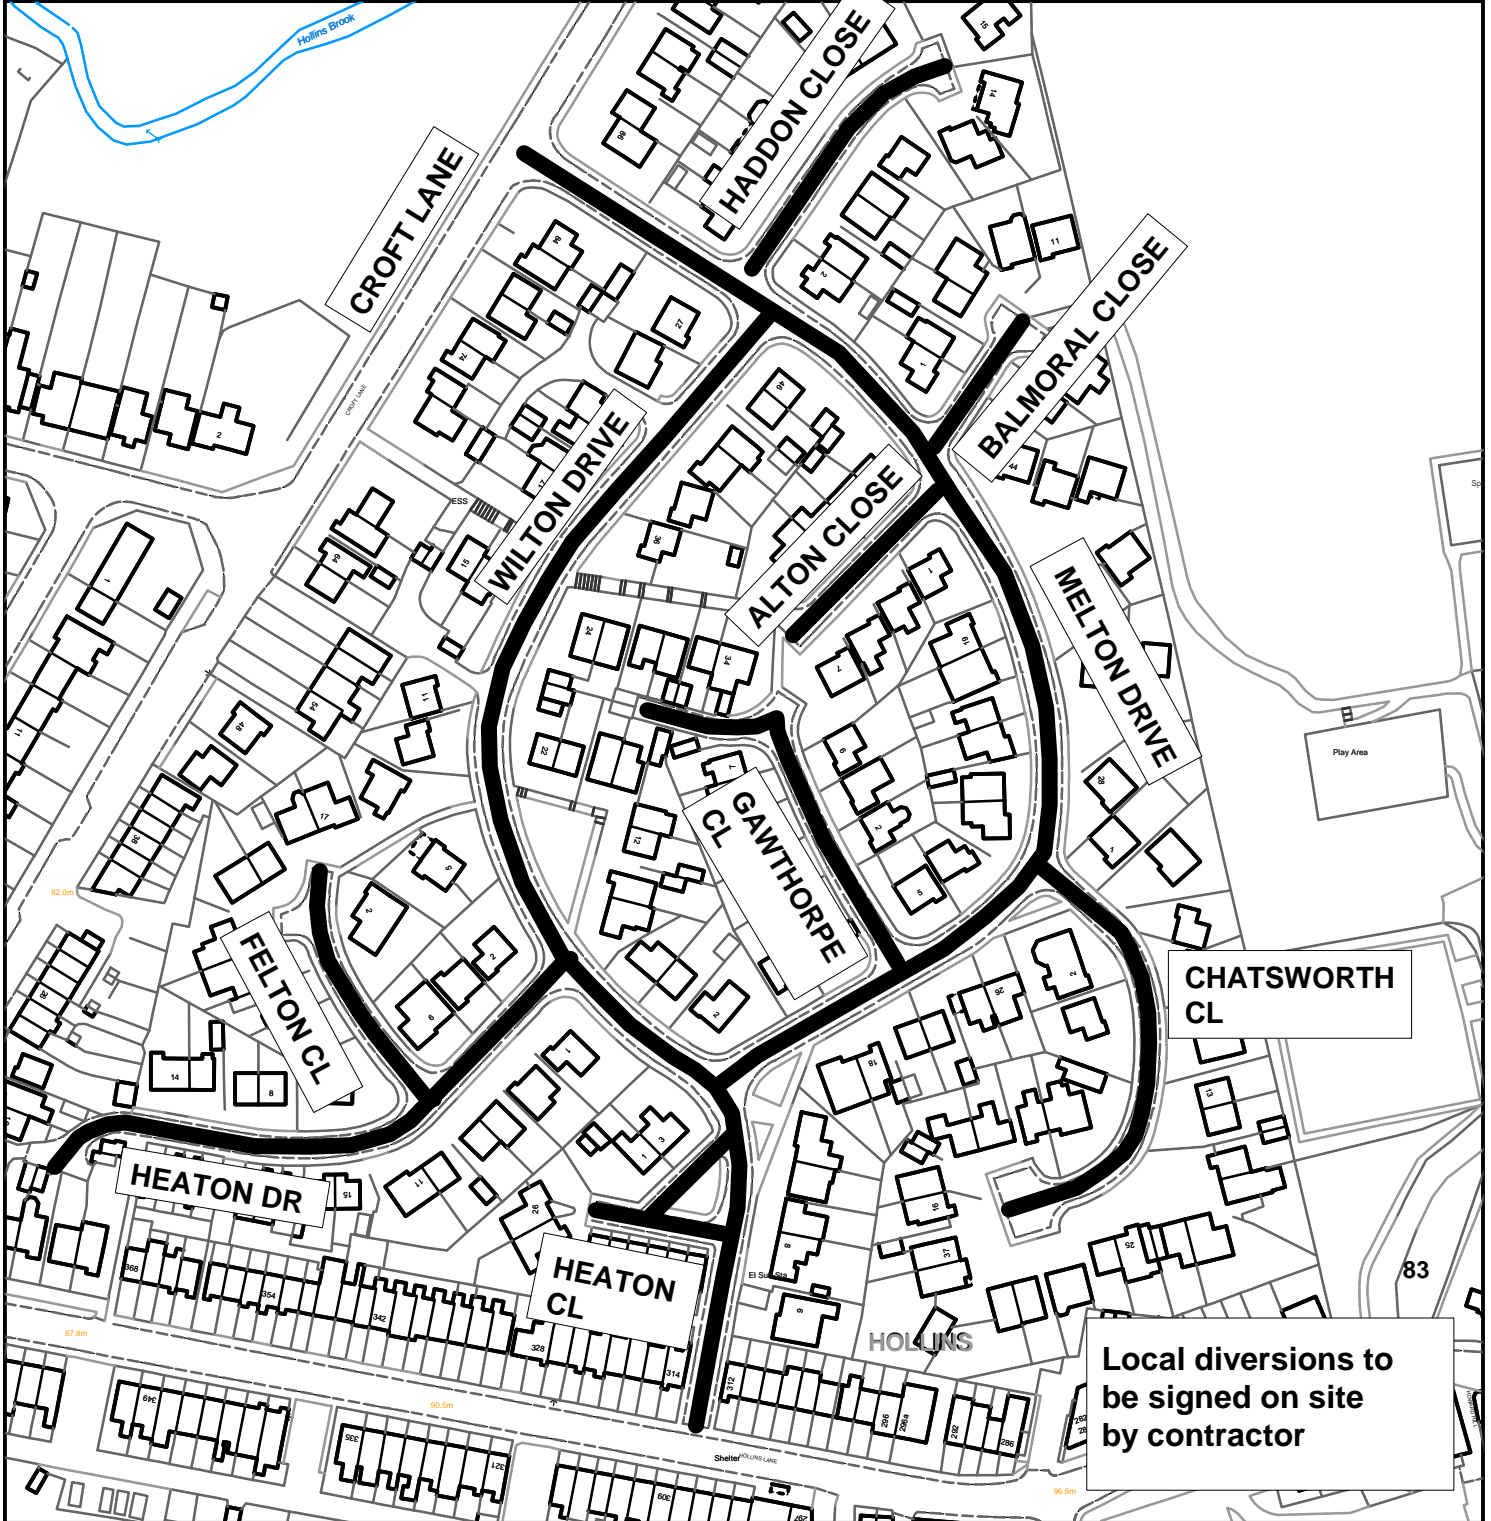

This plan is for guidance purposes only and the Council do not accept any liability whatsoever as to the accuracy of the information contained within it, or from any loss or damage resulting from reliance upon it.

**PHOTOGRAPHIC COPY LIABLE TO DISTORTION IN SCALE**

© Crown Copyright and database right 2020. Ordnance Survey 100023063.

**Department of Operations**

DWG NO. TM9092

SCALE NTS

DRAWN BY KLVM

DATE 22/04/20

Highway Network Services  
PO Box 567, 3 Knowsley Place  
Duke Street, Bury, BL9 0EJ

