


Park Lane Area, Bury
Surface Dressing Temporary Closures

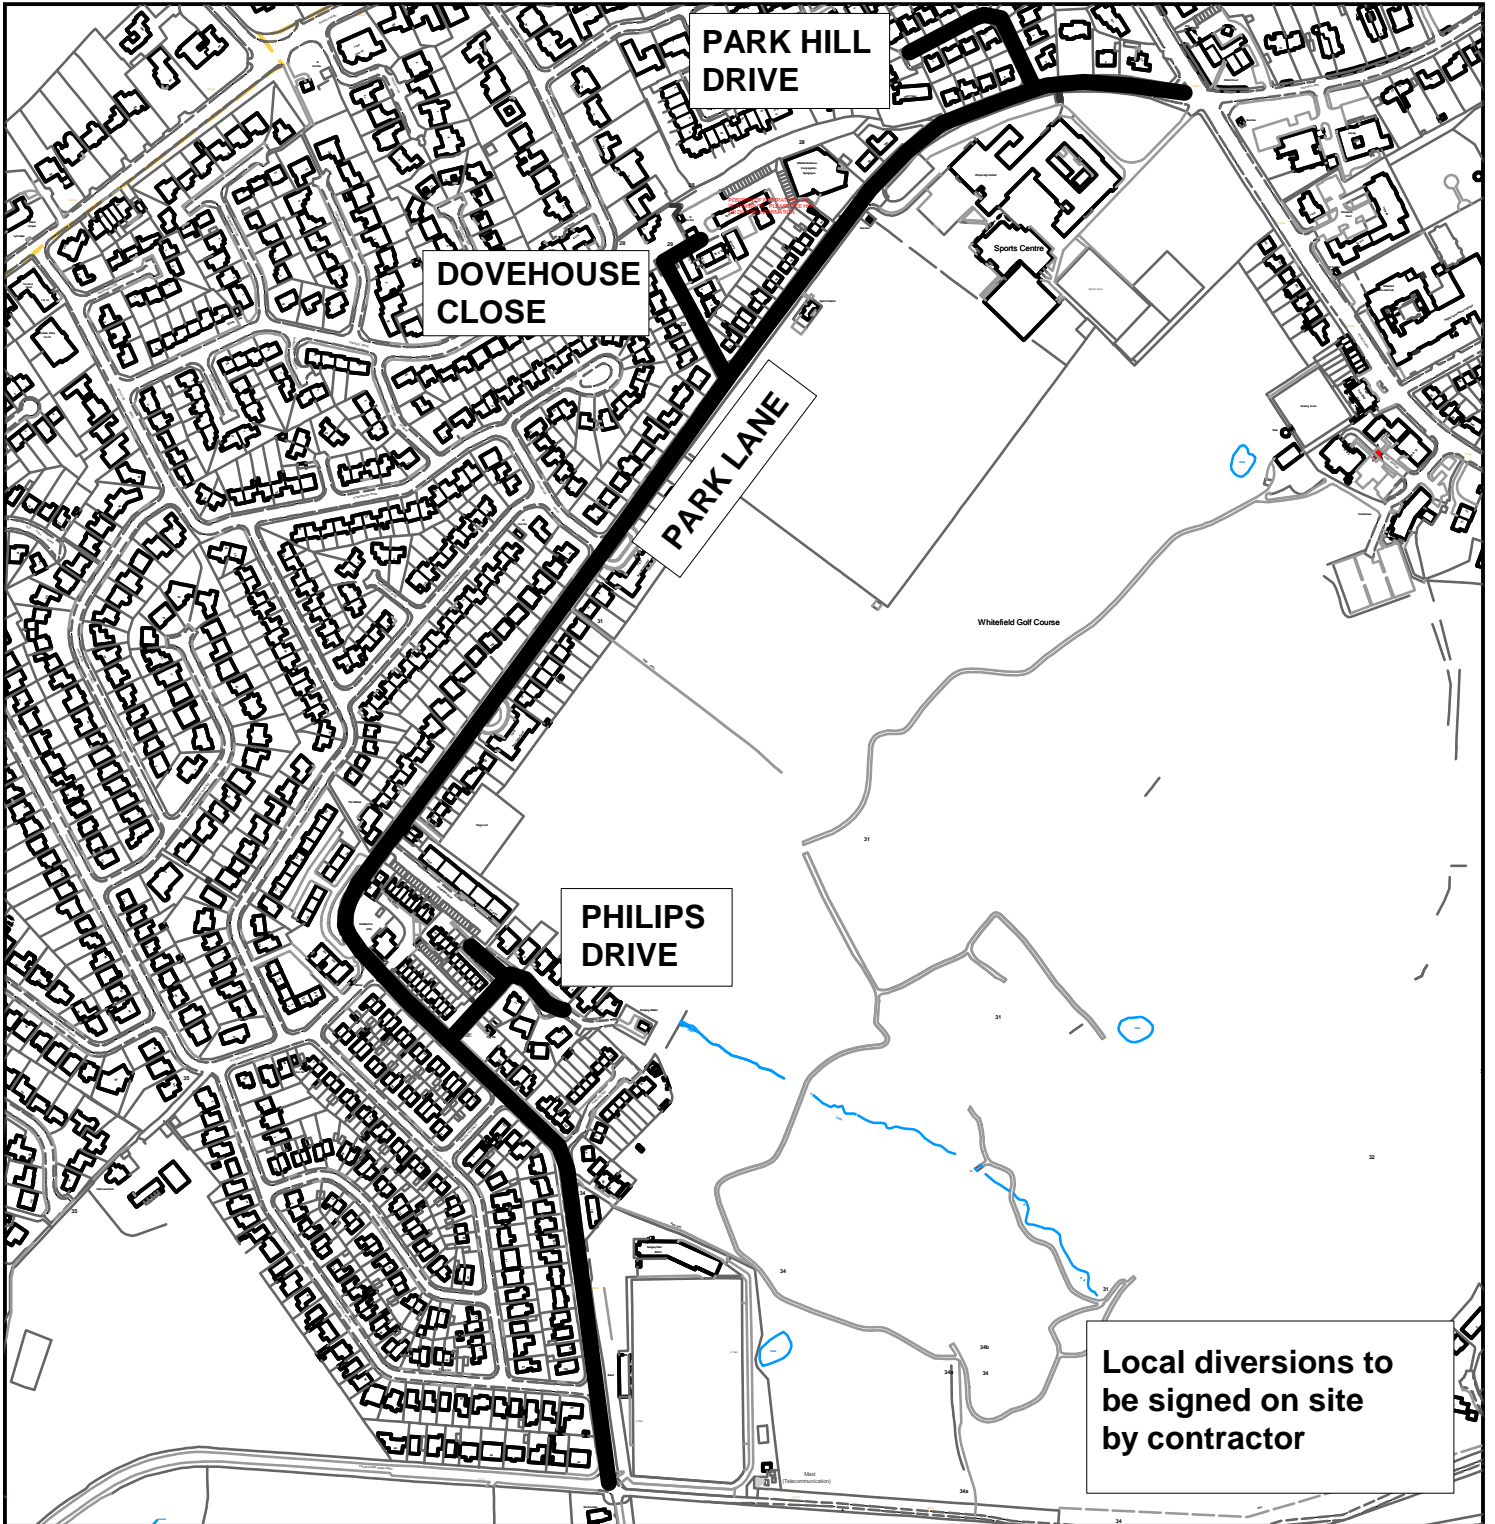

This plan is for guidance purposes only and the Council do not accept any liability whatsoever as to the accuracy of the information contained within it, or from any loss or damage resulting from reliance upon it.

PHOTOGRAPHIC COPY LIABLE TO DISTORTION IN SCALE

© Crown Copyright and database right 2020. Ordnance Survey 100023063.

Department of Operations

DWG NO. TM9093

SCALE NTS

DRAWN BY KLVM

DATE 21/04/20

Highway Network Services
PO Box 567, 3 Knowsley Place
Duke Street, Bury, BL9 0EJ

