
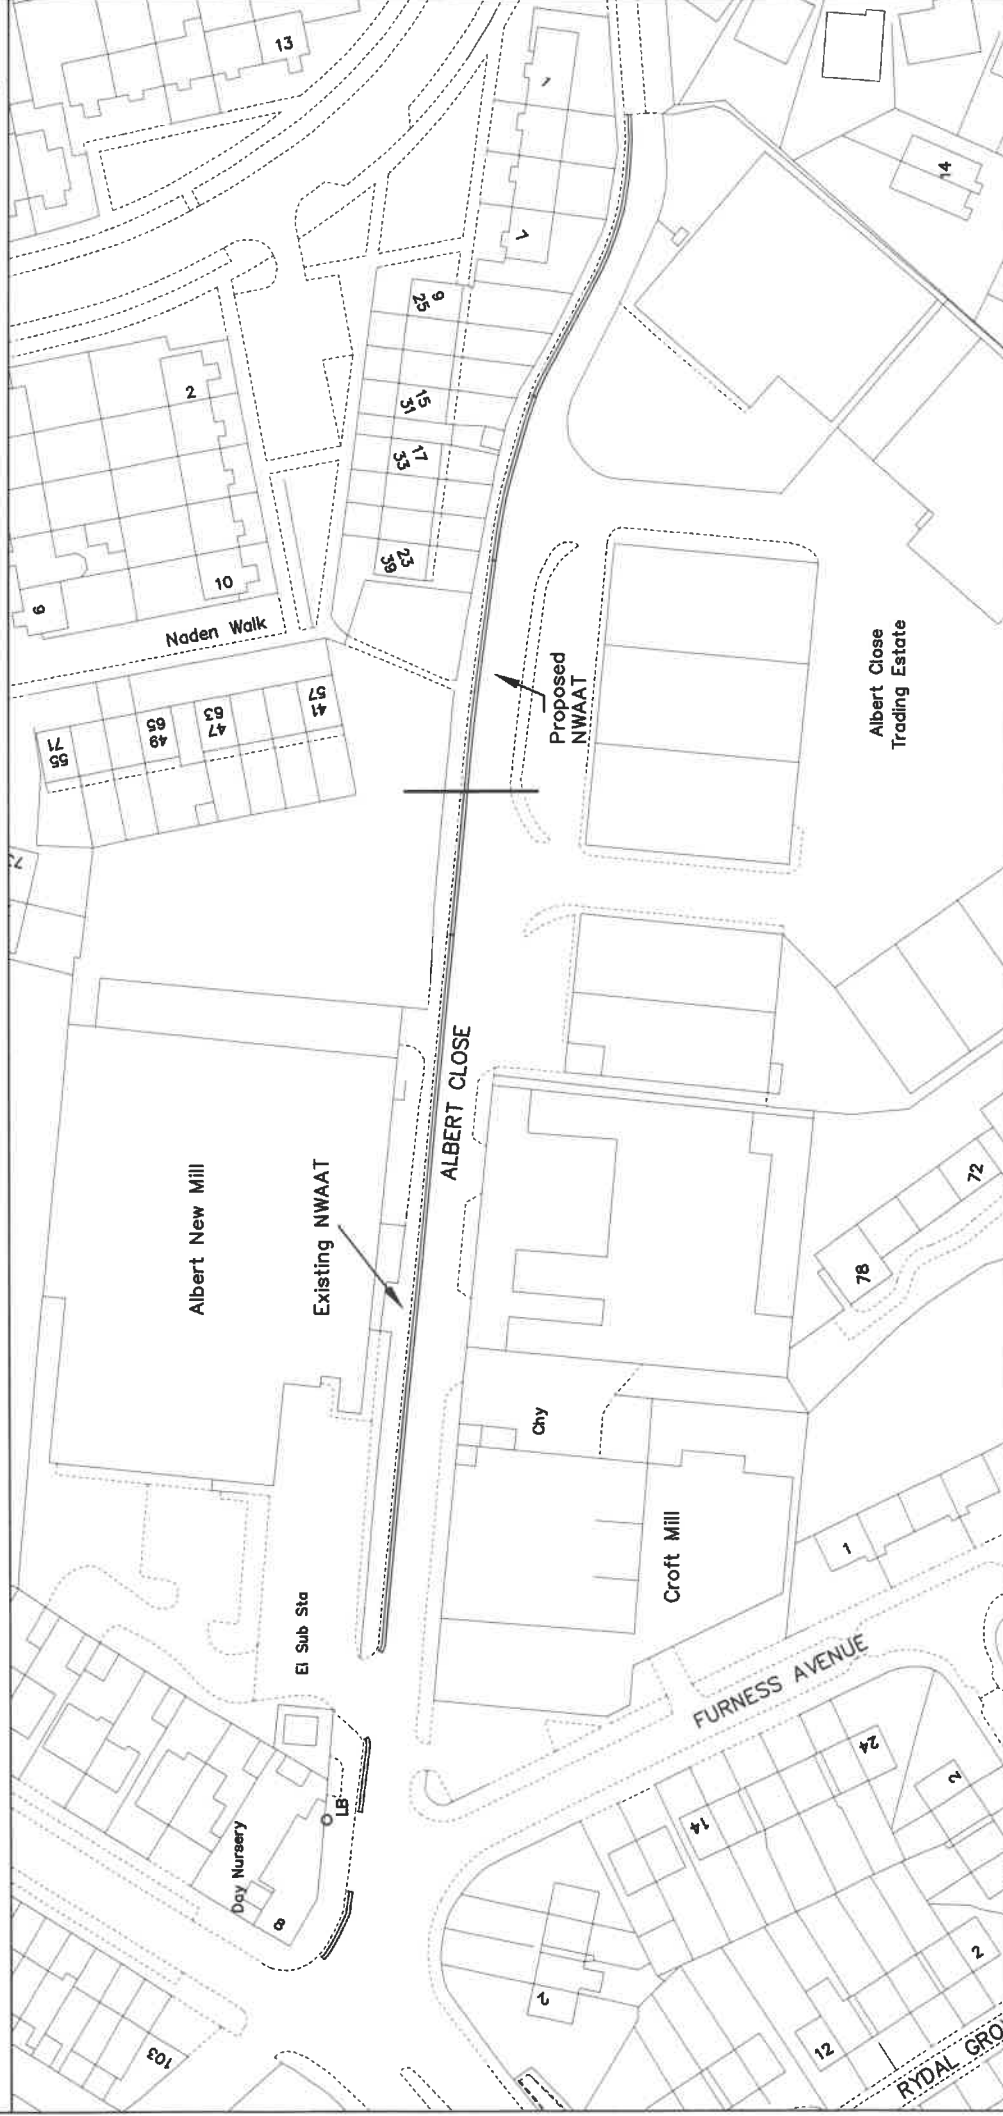


# ALBERT CLOSE, WHITEFIELD EXISTING/PROPOSED RESTRICTIONS PLAN

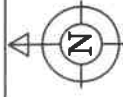

© Crown Copyright and database right 2019. Ordnance Survey 100023063

**PLAN** TM9050

**DATE** 21.11.19

**DRAWN** JG

**SCALE** NTS

Photographic copy liable to distortion in scale

## DEPARTMENT OF OPERATIONS

3 Knowsley Place,  
Duke Street, Bury. BL9 0EJ

Tel: 0161 253 5353

**Bury**  
COUNCIL