


MOSS LANE/LOWER MOSS LANE, WHITEFIELD PROPOSED RESTRICTIONS PLAN

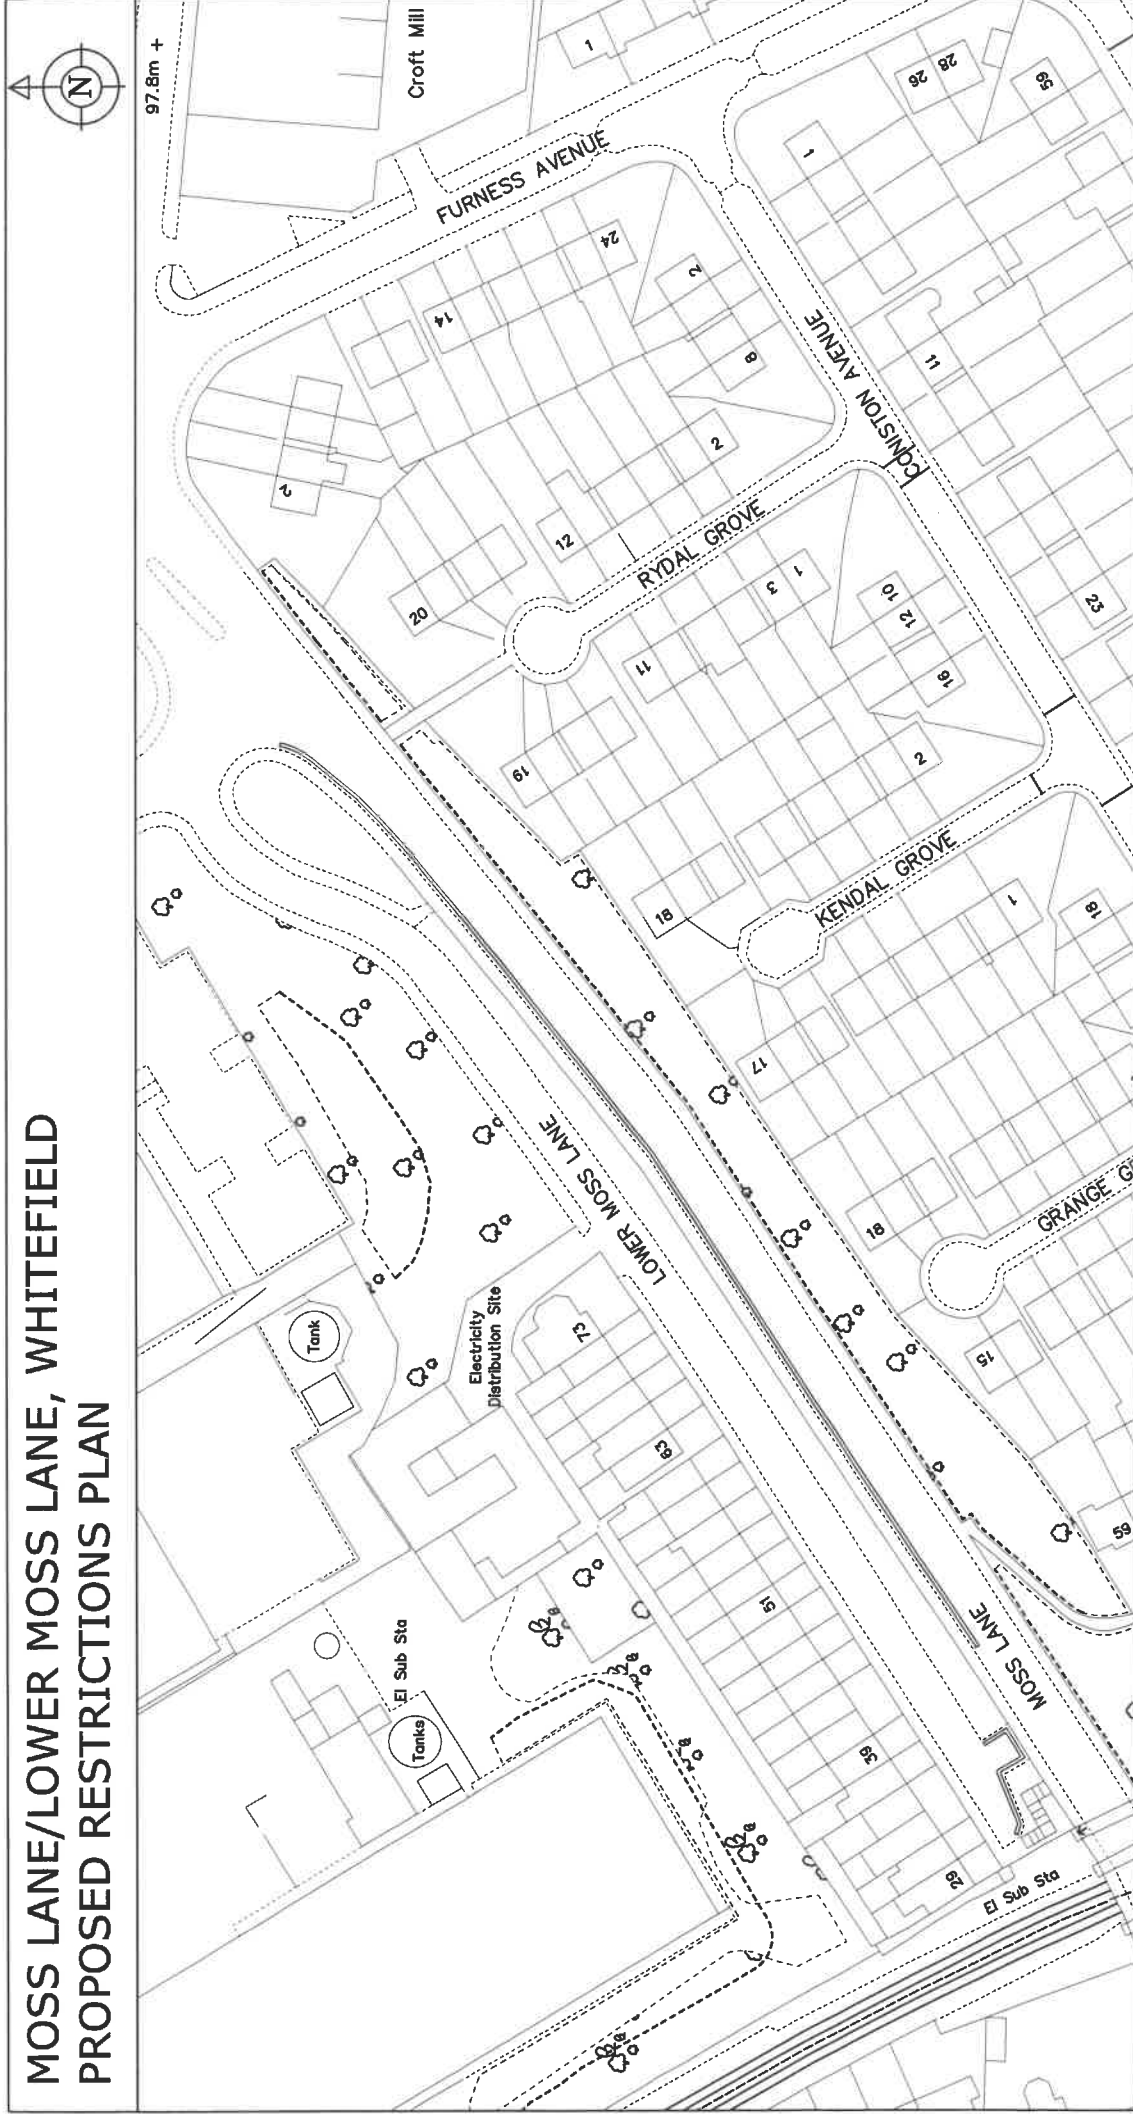

© Crown Copyright and database right 2019. Ordnance Survey 100023063

PLAN TM9059

DATE 15.01.20

DRAWN JG

SCALE NTS

Photographic copy liable to distortion in scale

DEPARTMENT OF OPERATIONS

3 Knowsley Place,
Duke Street, Bury. BL9 0EJ

Tel: 0161 253 5353

Bury
COUNCIL