

**OFFICER DELEGATION SCHEME
RECORD OF OPERATIONAL DECISION**



TO BE UPLOADED TO THE E-MEETINGS MANAGER

Date: 08/07/20	Ref No: 200
-----------------------	--------------------

Type of Operational Decision:	
Executive Decision <input checked="" type="checkbox"/>	Council Decision <input type="checkbox"/>

Status: For publication

Title/Subject matter: The Rock, Bury (adjacent to M&S service access) – Proposed Application for a crane to oversail the highway

Budget/Strategy/Policy/Compliance – Is the decision:	
(i) within an Approved Budget	√
(ii) not in conflict with Council Policy	√
(iii) not raising new issues of Policy	√

<p>Equality Analysis [Does this decision change or make policy; change or make procedure or working practice? An Equality Analysis must be completed to assess the impact on equality and the relevance of the Public Sector Equality Duty. This should be signed off by your departmental equality representative and accompany this decision form. Please forward a copy to the Equality email for publication].</p>	<p>No</p>				
	<table border="1" style="width: 100%; border-collapse: collapse;"> <tr> <td style="width: 50%;">Signed: (By EA Officer)</td> <td style="width: 50%;">Date:</td> </tr> <tr> <td style="height: 30px;"></td> <td></td> </tr> </table>	Signed: (By EA Officer)	Date:		
Signed: (By EA Officer)	Date:				


Details of Operational Decision Taken [with reasons]:

For the Council to approve an application and for Legal Services to progress accordingly, consent to oversail the highway under Section 178 of the Highways Act 1980.

The consent is required to permit a crane to oversail the highway as follows:-

- Location – Existing development on The Rock, Bury (adjacent to M&S service access) (as shown on the attached plan)
- Applicant – Laing O’Rourke Construction Limited, Bridge Place, 1 Anchor Boulevard, Crossways, Dartford, Kent, DA2 6SN (company number 04309402)
- Proposed dates – 06 September 2020 for a period of 12 months
- Traffic management to be used in connection with the crane – two way traffic signals or STOP/GO traffic control
- Method statement, risk assessments, public liability insurance etc



Decision taken by:	Signature:	Date:
---------------------------	-------------------	--------------

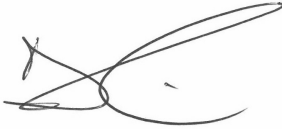D R Giblin Head of Engineering		27/07/2020
Members Consulted [see note 1 below]		
Cabinet Member/Chair		
Lead Member		
Opposition Spokesperson		

Notes

1. It is not generally a requirement to consult with any Members on Operational Decisions but where an Executive Director considers it necessary to consult with the appropriate Cabinet Member and/or Lead Member, they must sign the form so as to confirm that they have been consulted and that they agree with the proposed action. The signature of the Opposition Spokesperson should be obtained to confirm that he/she has been consulted.
2. **This form must not be used for urgent decisions.**

The Rock, Bury Oversailing Crane Location Plan

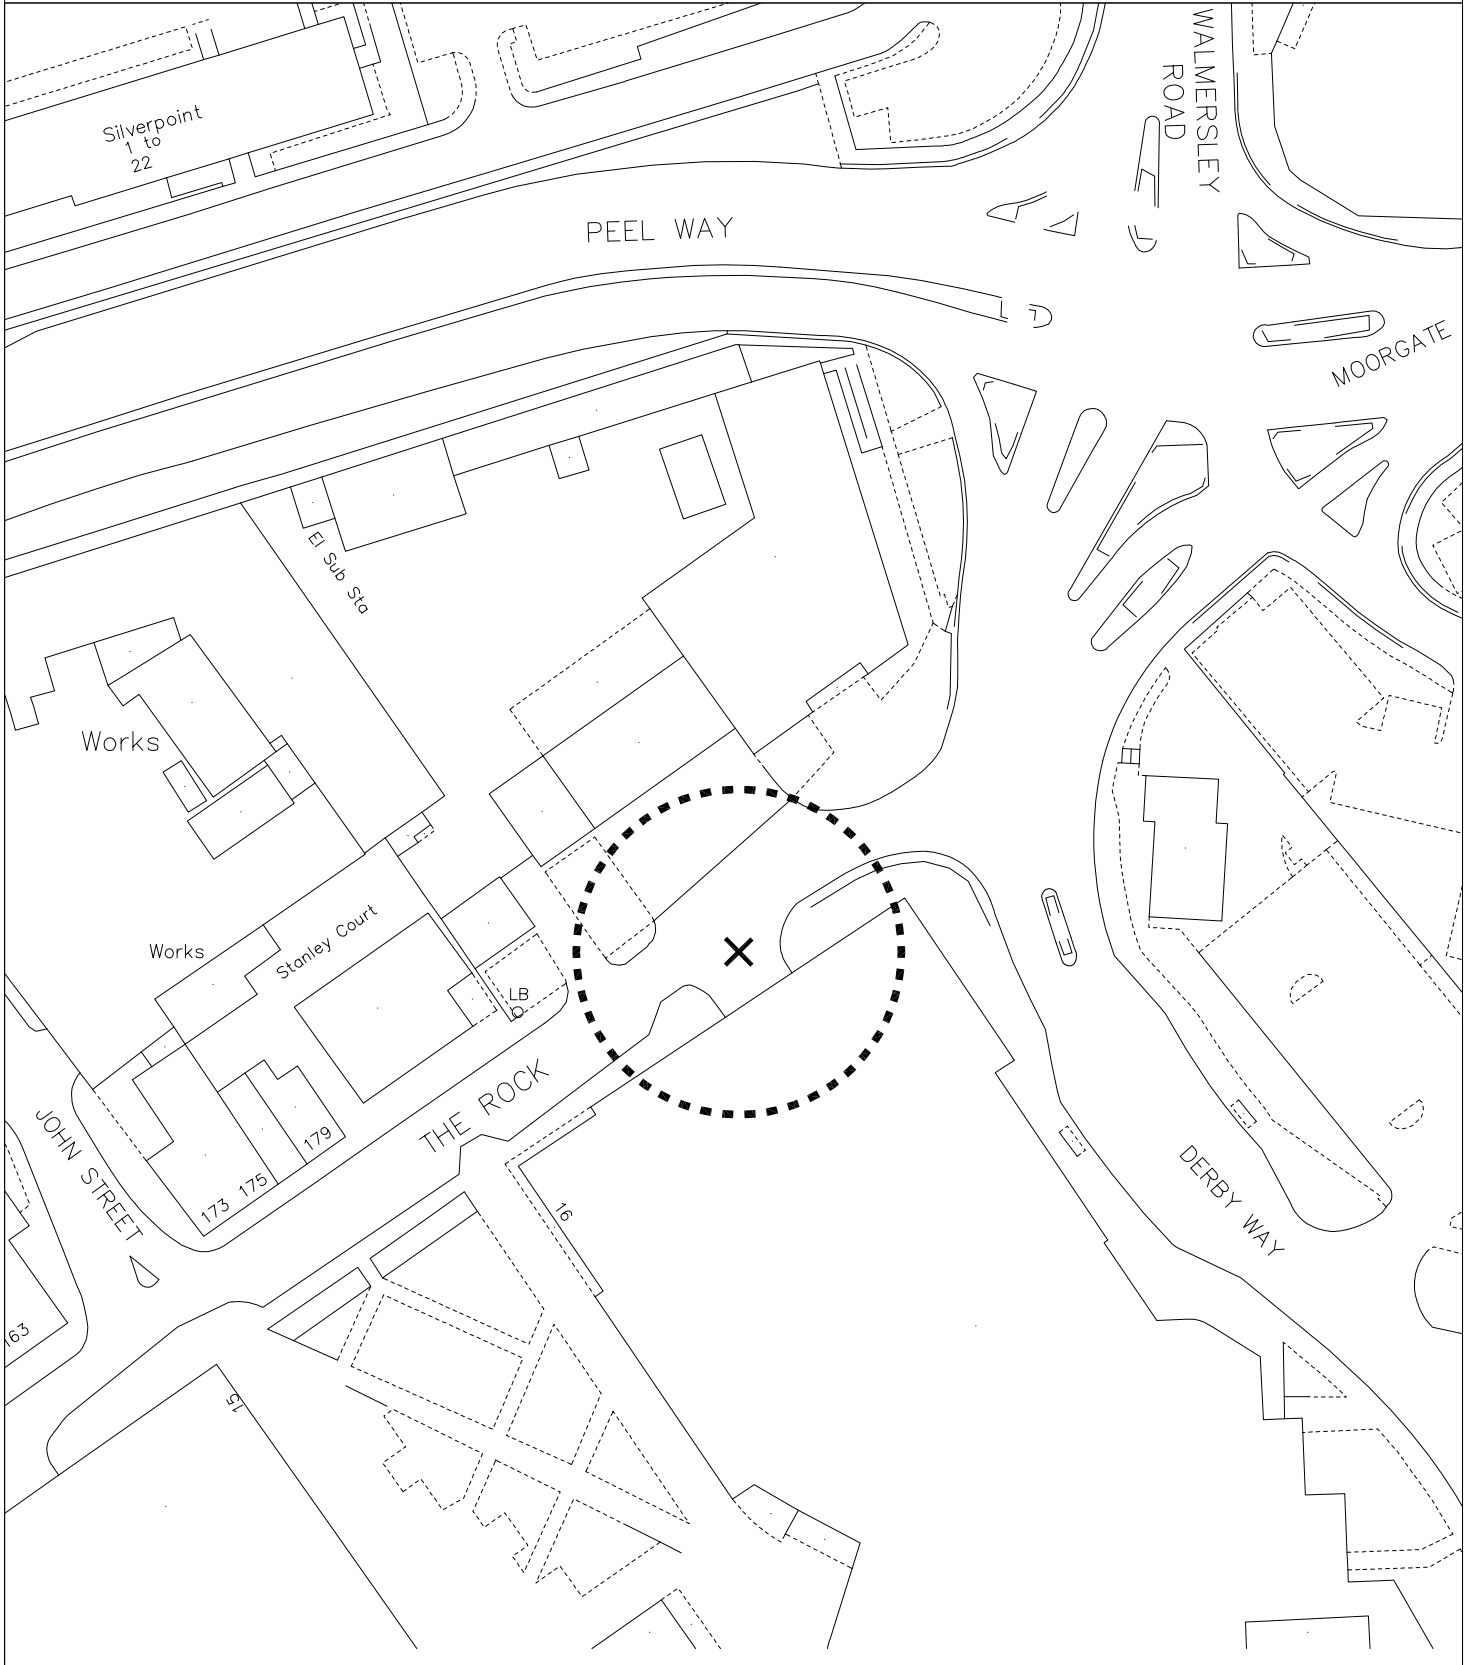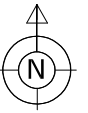

© Crown Copyright and database right 2020. Ordnance Survey 100023063

PLAN TM9099
DATE 07/07/20
DRAWN KLVM
SCALE NTS

DEPARTMENT OF OPERATIONS

3 Knowsley Place
Duke Street,
BURY BL9 0EJ

Tel: 0161 253 5353



PHOTOGRAPHIC COPY LIABLE TO DISTORTION IN SCALE