


# PUBLIC FOOTPATH 103RAM TEMPORARY CLOSURE PLAN

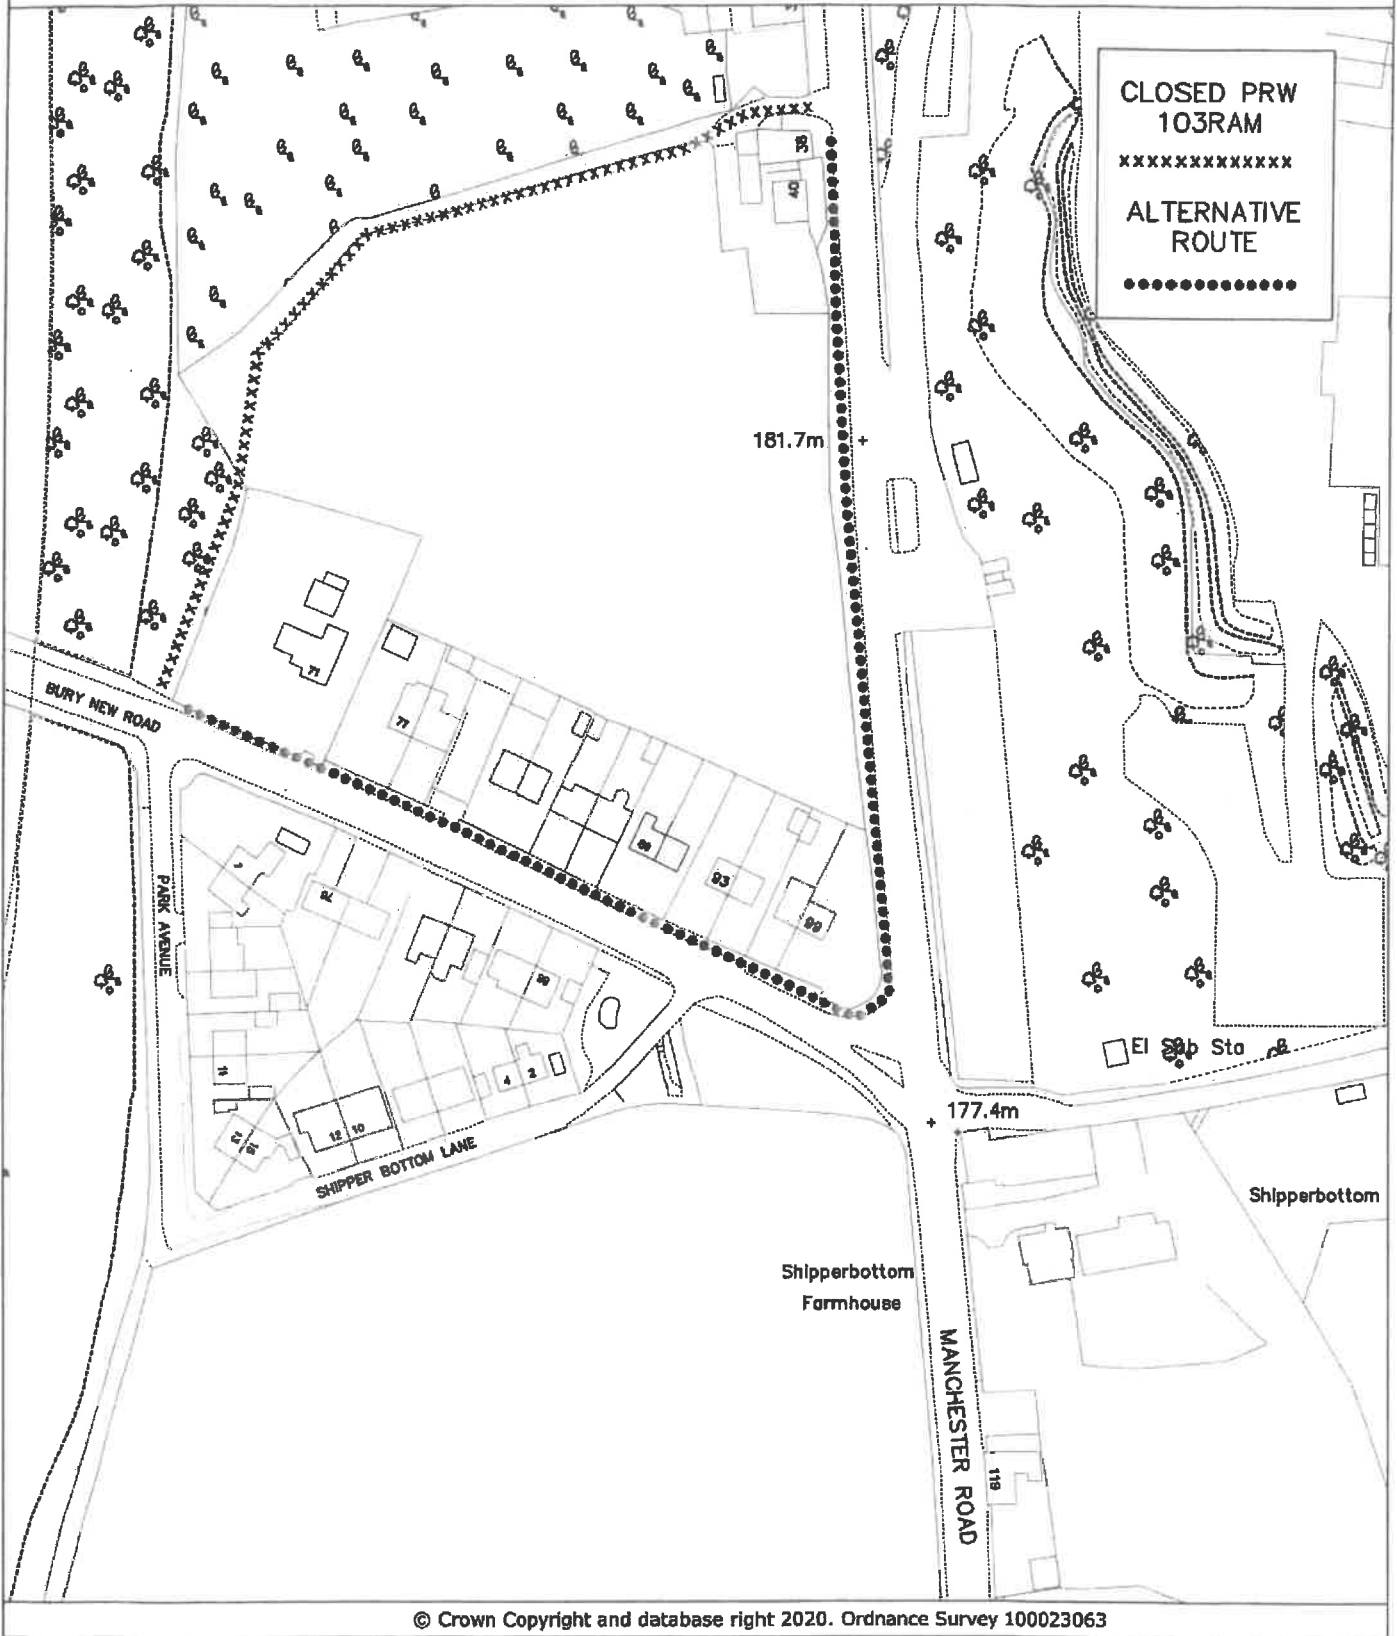

© Crown Copyright and database right 2020. Ordnance Survey 100023063

PLAN TM9075  
 DATE 18.02.20  
 DRAWN JG  
 SCALE NTS

## DEPARTMENT OF OPERATIONS

3 Knowsley Place  
 Duke Street,  
 BURY BL9 0EJ

Tel: 0161 253 5353



PHOTOGRAPHIC COPY LIABLE TO DISTORTION IN SCALE