



# RECTORY LANE/OAKHURST GRDNS/THE DRIVE/DEYNE AVE PRESTWICH - PROPOSED RESTRICTIONS PLAN

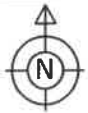

Proposed  
NWAAT

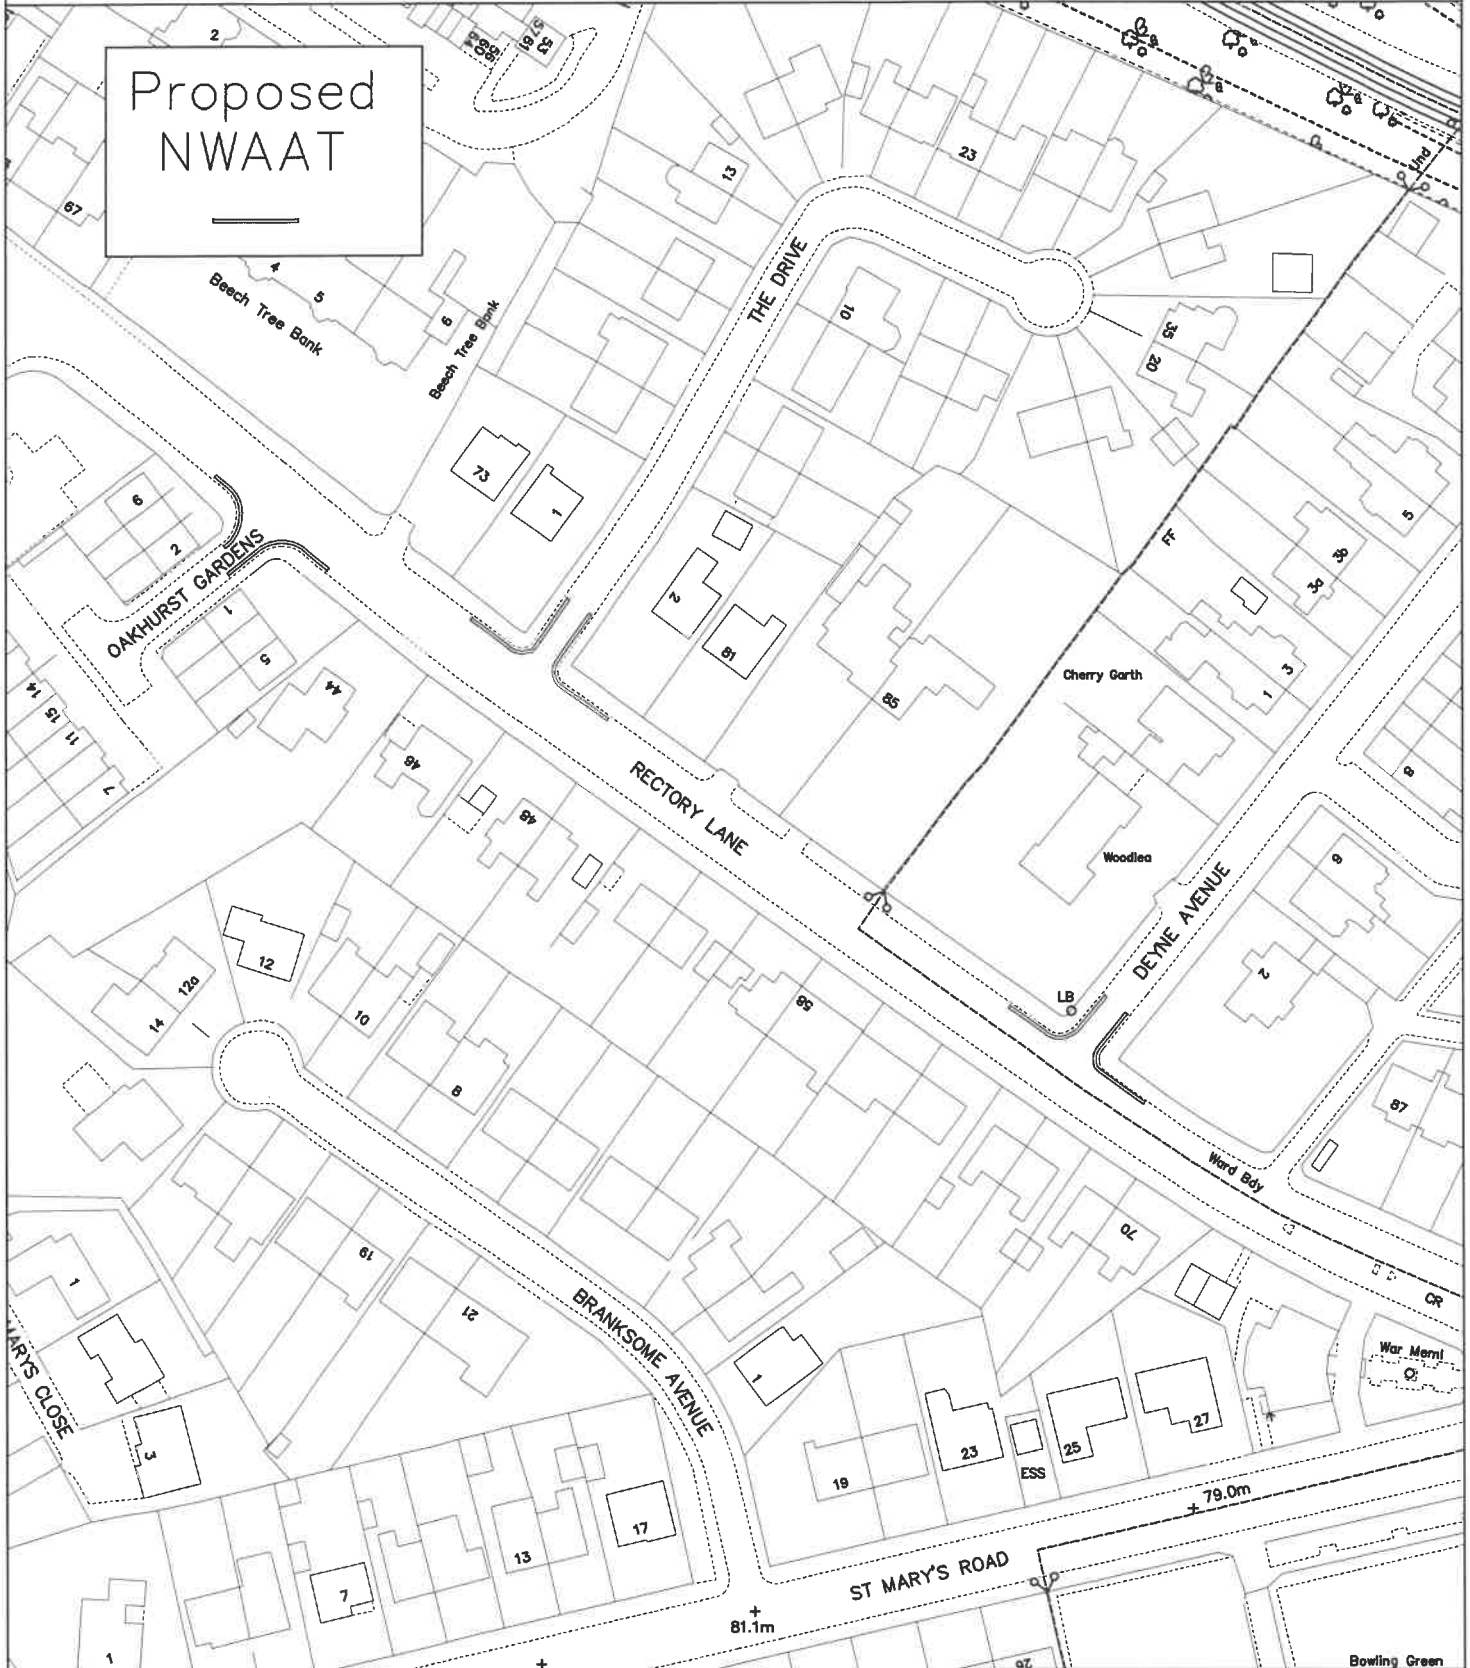

© Crown Copyright and database right 2020. Ordnance Survey 100023063

PLAN TM9088/2  
 DATE 17.03.20  
 DRAWN JG  
 SCALE NTS

**DEPARTMENT OF OPERATIONS**  
 3 Knowsley Place  
 Duke Street,  
 BURY BL9 0EJ  
 Tel: 0161 253 5353



PHOTOGRAPHIC COPY LIABLE TO DISTORTION IN SCALE