OFFICER DELEGATION SCHEME RECORD OF OPERATIONAL DECISION



TO BE UPLOADED TO THE E-MEETINGS MANAGER

23.10.20

Members Consulted [see note 1 below]

Cabinet Member/Chair

Date:

Type of Operational Decision:				
Executive Decision $\sqrt{}$	Council Decision	ouncil Decision		
Status: For publication				
Title/Subject matter: Market Place, Ramsbottom – Emergency Closure				
Budget/Strategy/Policy/Compliance – Is the decision:				
(i) within an Approved Budget	$\sqrt{}$			
(ii) not in conflict with Council Policy	√ √			
(iii) not raising new issues of Policy	V	√ √		
Equality Analysis [Does this decision change or make policy; chan or make procedure or working practice? An Equality Analysis must be completed to assess t impact on equality and the relevance of the Pub Sector Equality Duty. This should be signed off your departmental equality representative and accompany this decision form. Please forward a copy to the Equality email for publication].	he lic by Signed: (By FA Officer)			
Details of Operational Decision Taken [with reasons]: Approval to the temporary closure under Section 14(2) of the Road Traffic Regulation Act 1984, of a sett paved section of Market Place, Ramsbottom from Monday 26 October 2020 for a period of 21 days to facilitate repairs to rectify a gas leak. The diversion route is via the remainder of Market Place.				
Decision taken by:	Signature:	Date:		
D R Giblin Head of Engineering		23/10/2020		

Ref No:

305

Lead Member	
Opposition Spokesperson	

Notes

- 1. It is not generally a requirement to consult with any Members on Operational Decisions but where an Executive Director considers it necessary to consult with the appropriate Cabinet Member and/or Lead Member, they must sign the form so as to confirm that they have been consulted and that they agree with the proposed action. The signature of the Opposition Spokesperson should be obtained to confirm that he/she has been consulted.
- 2. This form must not be used for urgent decisions.

January 2015

BURY COUNCIL PROPOSED TEMPORARY TRAFFIC CONTROL BY NOTICE **ROAD TRAFFIC REGULATION ACT 1984 SECTION 14(2)**

Г				
Road(s) Affected	Market Place, Ramsbottom – sett paved section which runs in a northwest/southeast direction adjacent to 1-11 Market Place			
Reason for Notice/Order	To facilitate repairs to rectify a gas leak.			
Nature of Notice/Order	Temporary Closure			
Period of Notice/Order	21 days			
Date of Commencement of Notice/Order	Monday 26 October 2020			
Anticipated Duration of Works	21 days			
Is the Emergency Procedure being invoked?	YES /NO Note: For an unforeseen crisis a road may be closed for up to 21 days			
Is a Temporary Order to be made?	YES/ NO			
Description of Alternative Route(s)	Via the remainder of Market Place and Carr Street.			
Have Notices been Posted?	YES/NO			
Name of Person to be	Katie Vincent-Mercer			
Contacted for Further Information.	Tel: 0161-253-5832			
Emergency Closures - Have the following been informed?	Police	YES/NO		
	Fire	YES/NO	NOT	
	Ambulance	YES/NO	APPLICABLE	
	TfGM	YES/NO		
	Streetworks	YES/NO		
Recharge Code	465 HAM4000) E6/1		

Head of Engineering
Delegated Powers Form Ref No 305

Date 23/10/20



METROPOLITAN BOROUGH OF BURY

ROAD TRAFFIC REGULATION ACT 1984, SECTION 14(2)

Under the provisions of Section 14(2) of the Road Traffic Regulation Act, 1984 the Council of the Metropolitan Borough of Bury, being satisfied that members of the public should be restricted or prohibited from using a dangerous section of highway and being satisfied that it is expedient or necessary that the restriction or prohibition should come into force without delay, hereby gives notice that from 26/10/20 until safe to do so, no vehicles shall be permitted to proceed along the following lengths of road;


Market Place, Ramsbottom – sett paved section which runs in a northwest/southeast direction adjacent to 1-11 Market Place

The reason for the proposed order is to facilitate repairs to rectify a gas leak.

The alternative route will be via the remainder of Market Place and Carr Street.

Dated 23/10/20

DEPARTMENT OF OPERATIONS

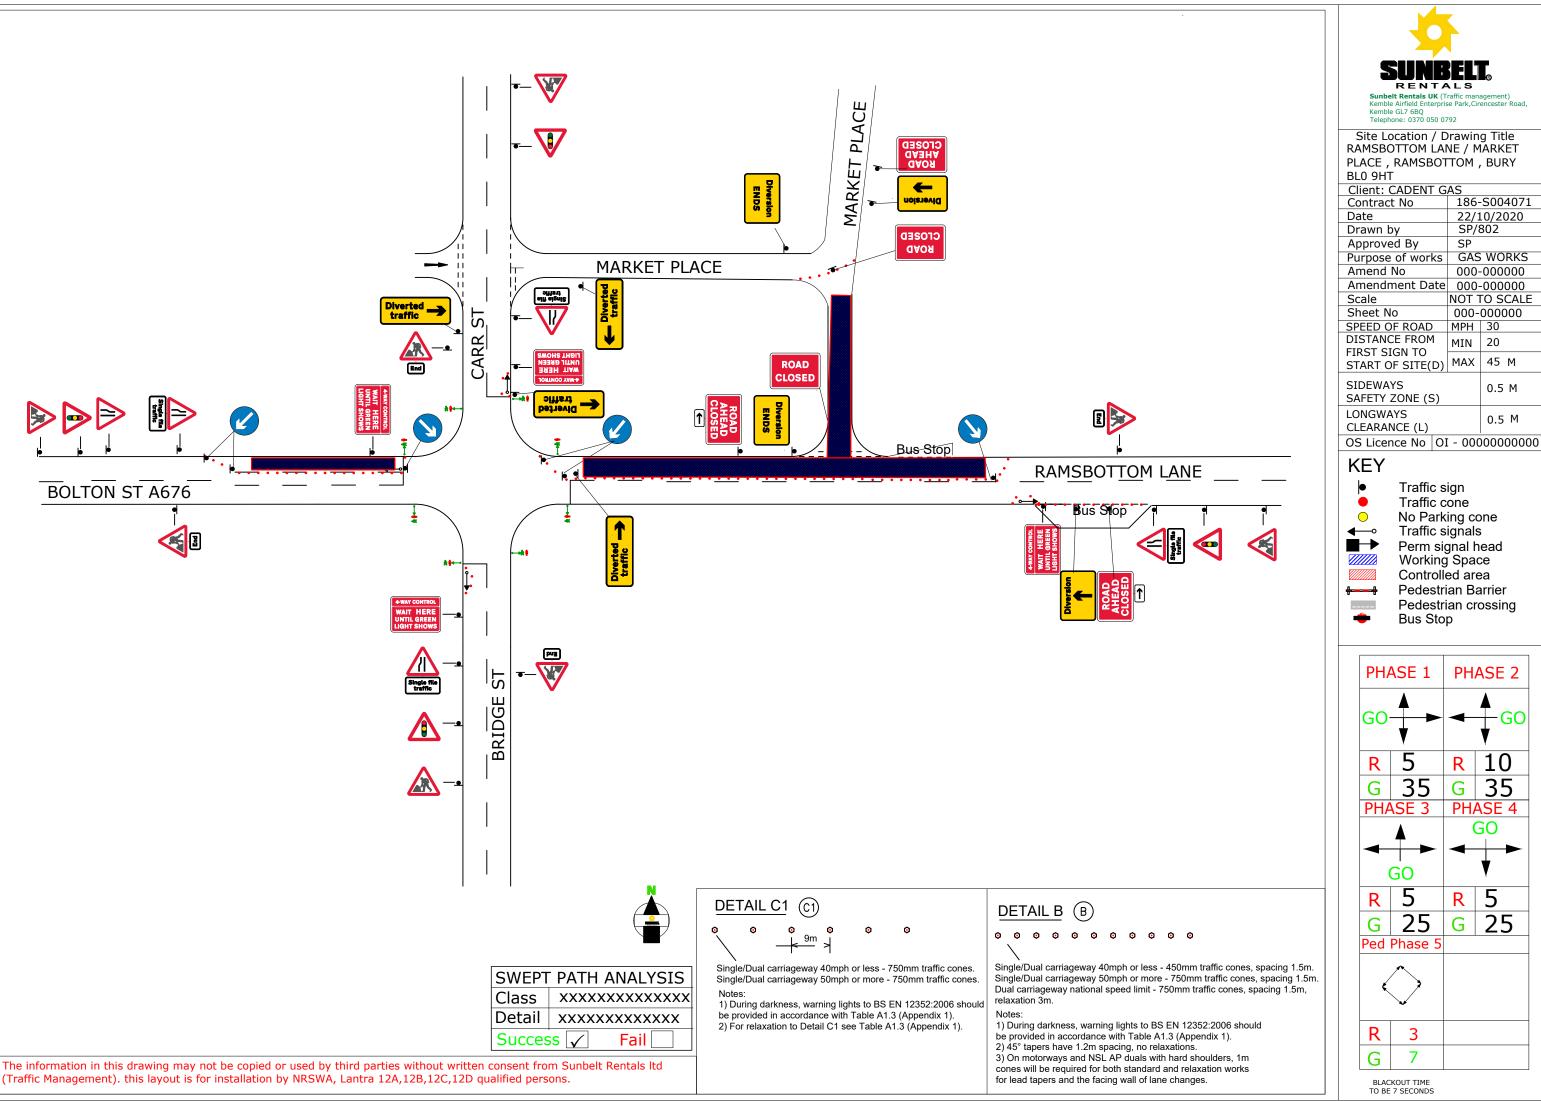



Kemble Airfield Enterprise Park,C Kemble GL7 6BQ Telephone: 0370 050 0792

Site Location / Drawing Title RAMSBOTTOM LANE / MARKET PLACE, RAMSBOTTOM, BURY BL0 9HT Client: CADENT GAS 186-S004071 Contract No 22/10/2020 SP/802 Date Drawn by Approved By SP Purpose of works GAS WORKS 000-000000 Amend No Amendment Date 000-000000 NOT TO SCALE Scale Sheet No 000-000000

SAFETY ZONE (S) LONGWAYS 0.5 M CLEARANCE (L)

MPH 30

MIN 20

45 M

0.5 M

KEY

Traffic sign Traffic cone \bigcirc No Parking cone

Traffic signals Perm signal head Working Space Controlled area

Pedestrian Barrier Pedestrian crossing Bus Stop

PHASE 1 PHASE 2 GO ·GO R R 35 G G PHASE 3 PHASE 4 GO GO R 5 R 25 G 25 G Ped Phase 5

> BLACKOUT TIME TO BE 7 SECONDS

3

7

R

G