


# HOLLINS LANE, BURY PROPOSED RESTRICTIONS PLAN

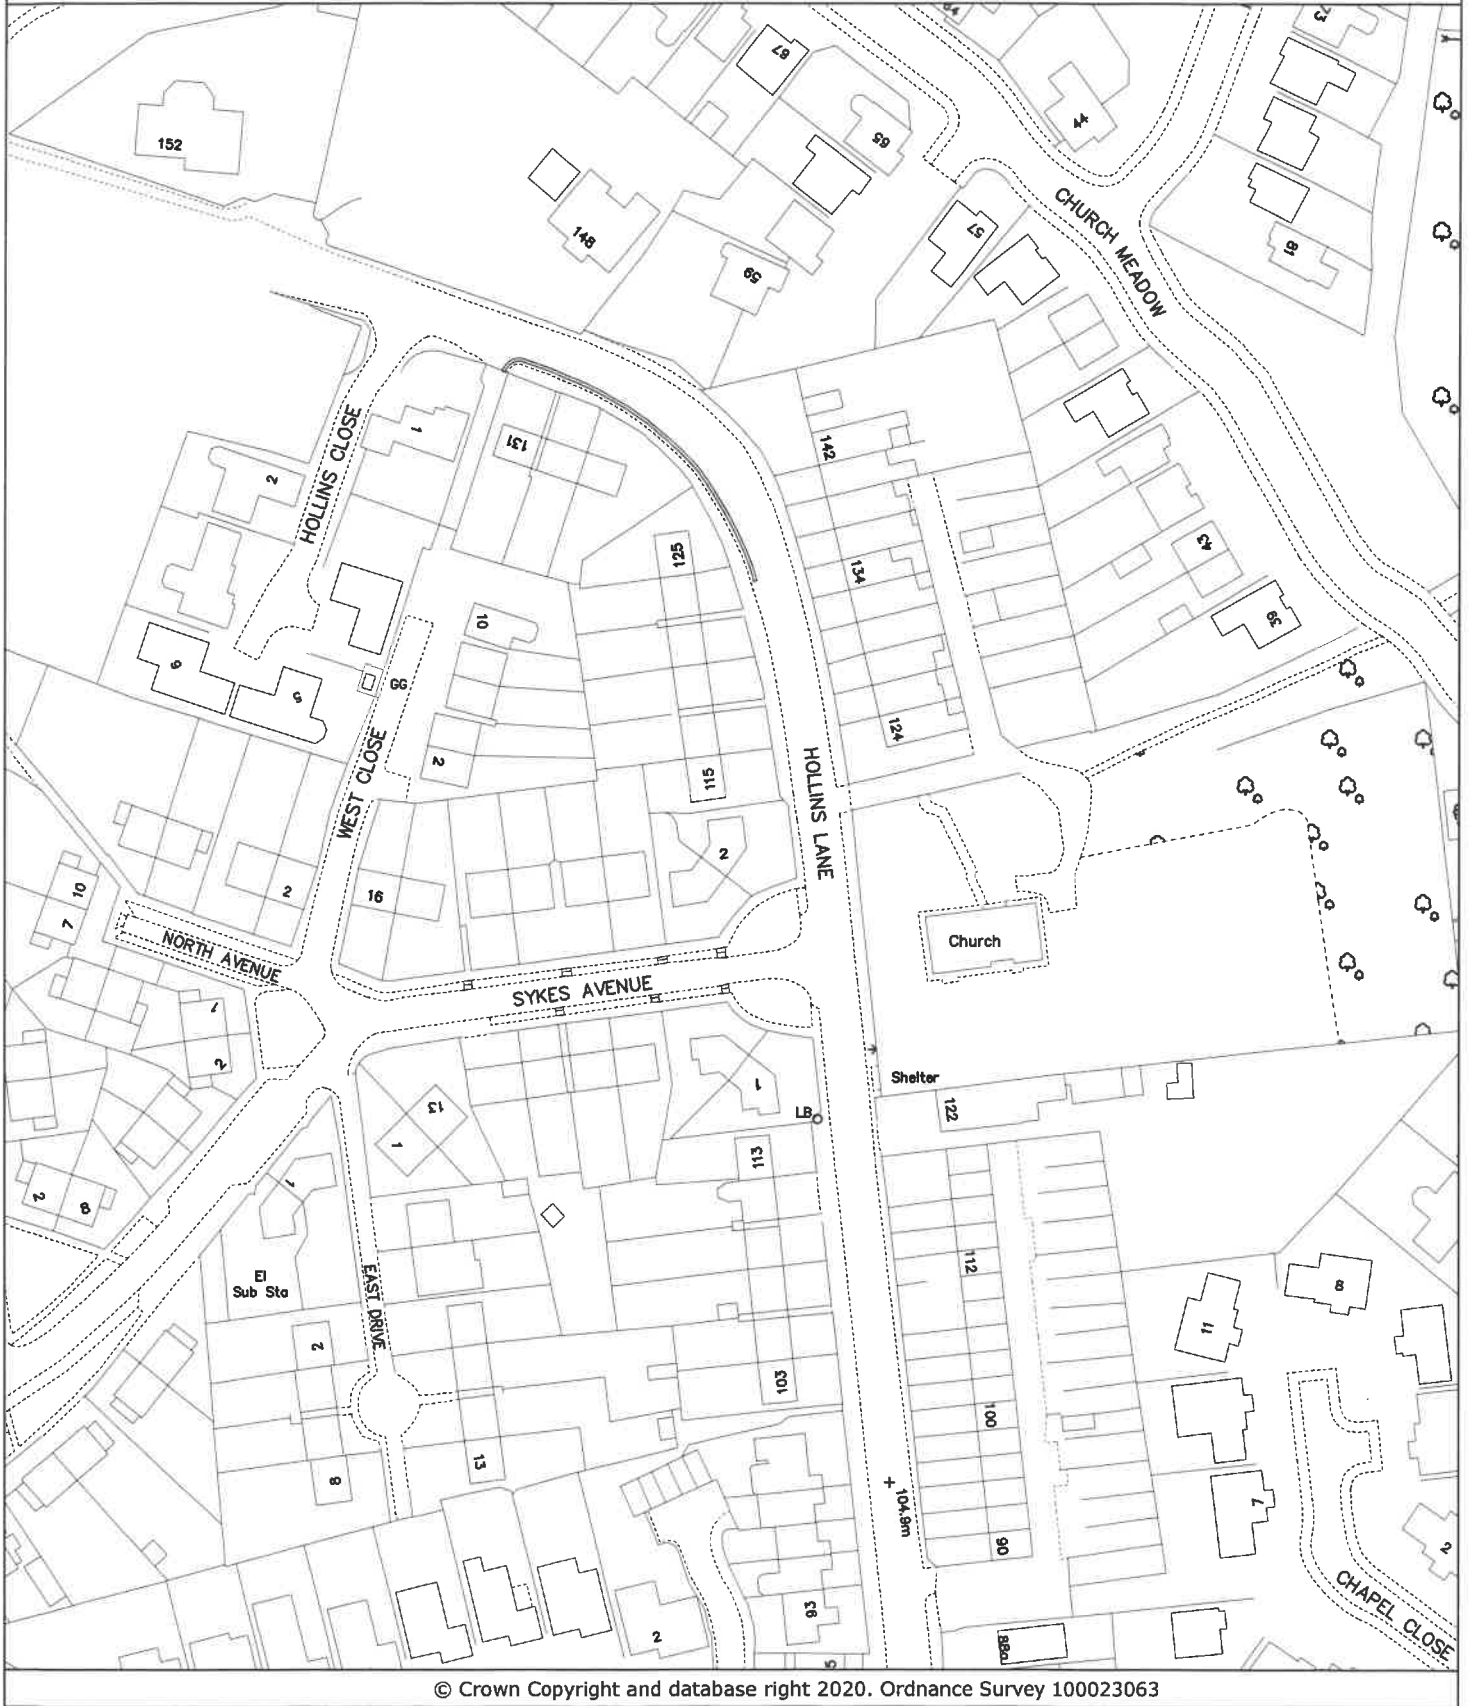

© Crown Copyright and database right 2020. Ordnance Survey 100023063

PLAN TM9085b  
DATE 20.10.20  
DRAWN JG  
SCALE NTS

## DEPARTMENT OF OPERATIONS

3 Knowsley Place  
Duke Street,  
BURY BL9 0EJ

Tel: 0161 253 5353



PHOTOGRAPHIC COPY LIABLE TO DISTORTION IN SCALE