


THROSTLE GROVE, BURY PROPOSED RESTRICTIONS PLAN

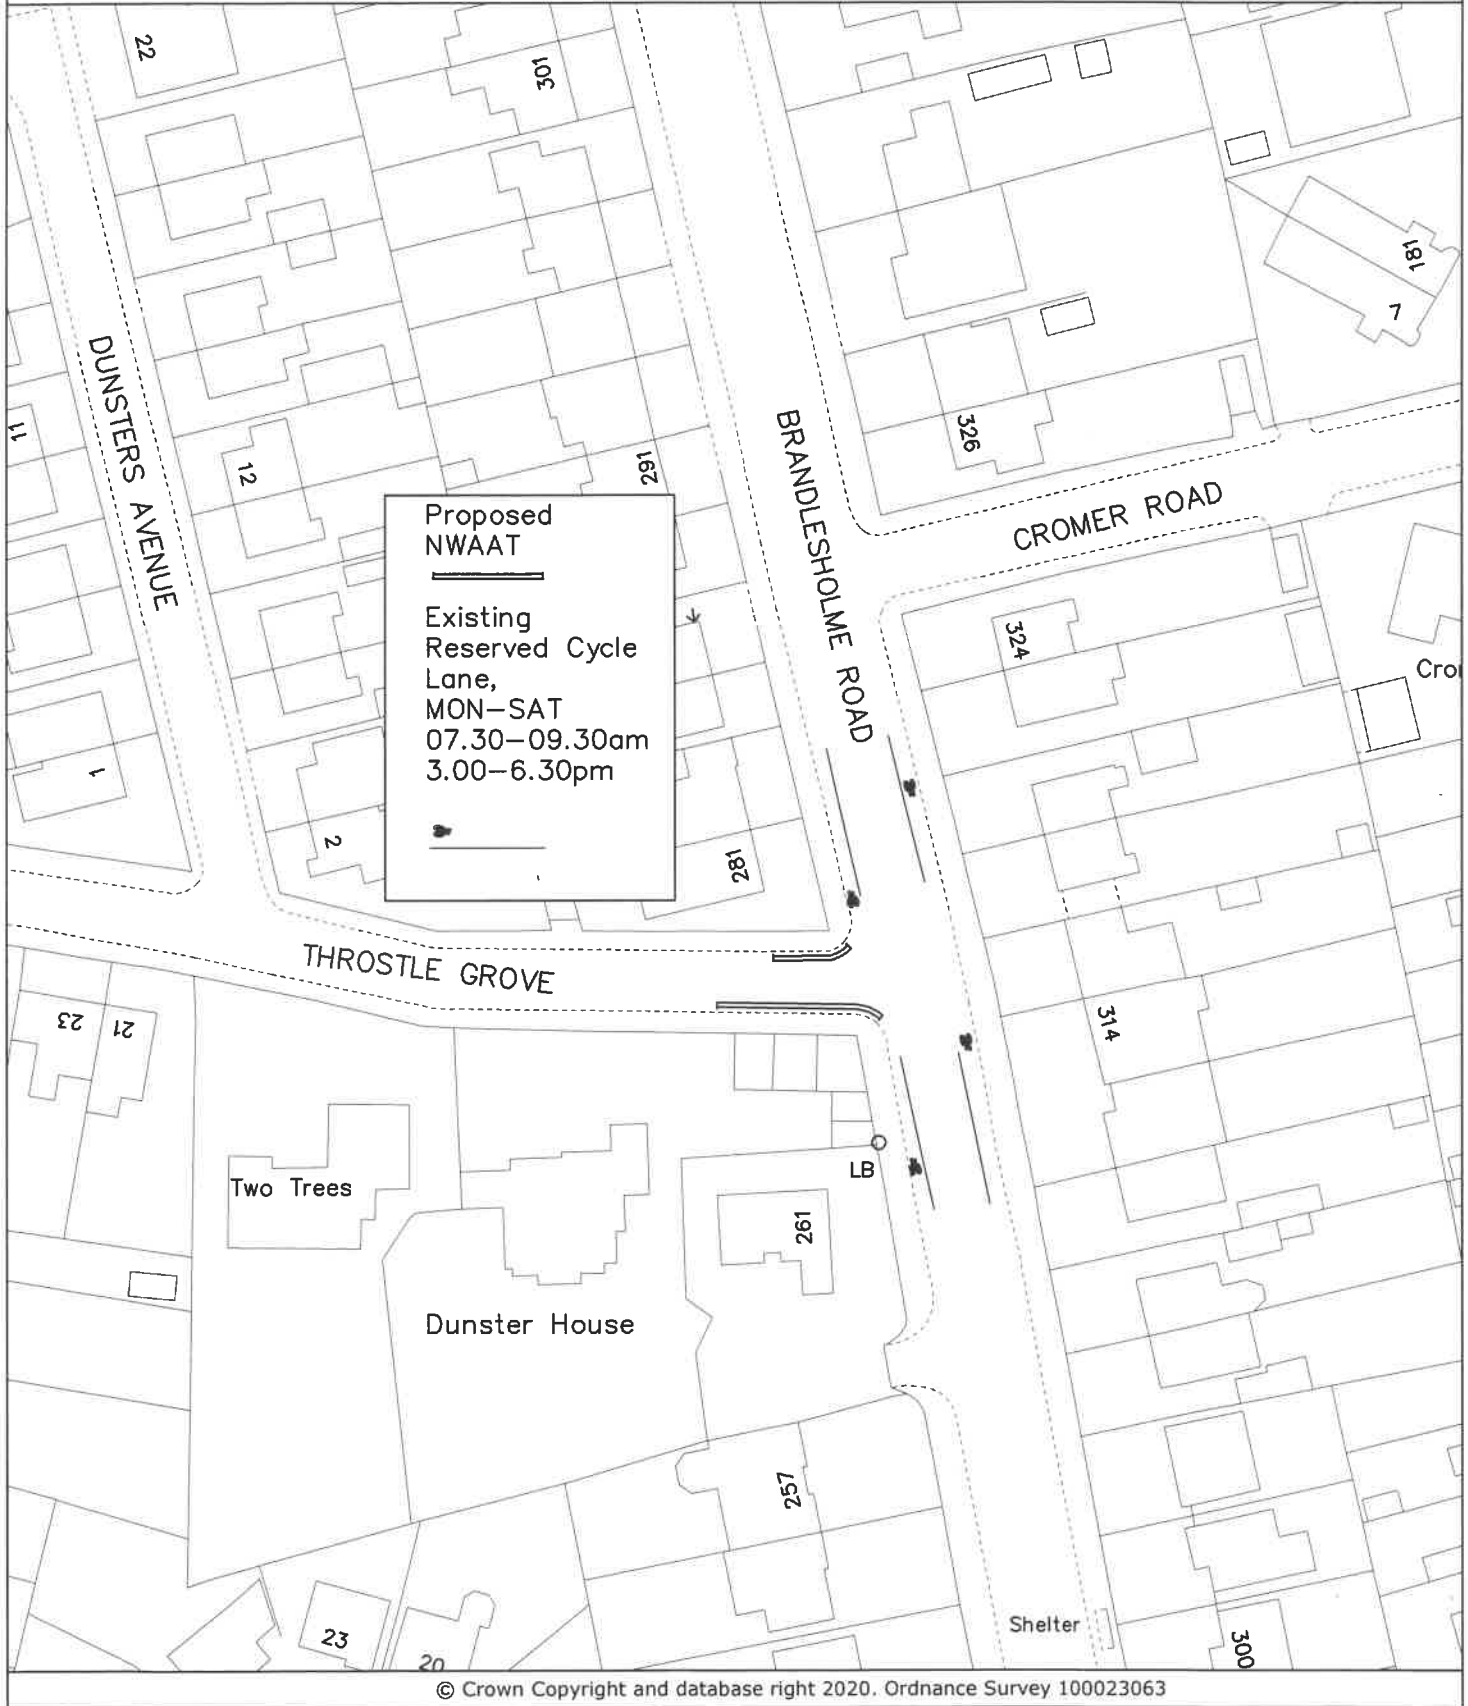

© Crown Copyright and database right 2020. Ordnance Survey 100023063

PLAN TM9087
 DATE 10.03.20
 DRAWN JG
 SCALE NTS

DEPARTMENT OF OPERATIONS

3 Knowsley Place
 Duke Street,
 BURY BL9 0EJ

Tel: 0161 253 5353

