


RECTORY LANE/OAKHURST GRDNS/THE DRIVE/DEYNE AVE PRESTWICH - PROPOSED RESTRICTIONS PLAN

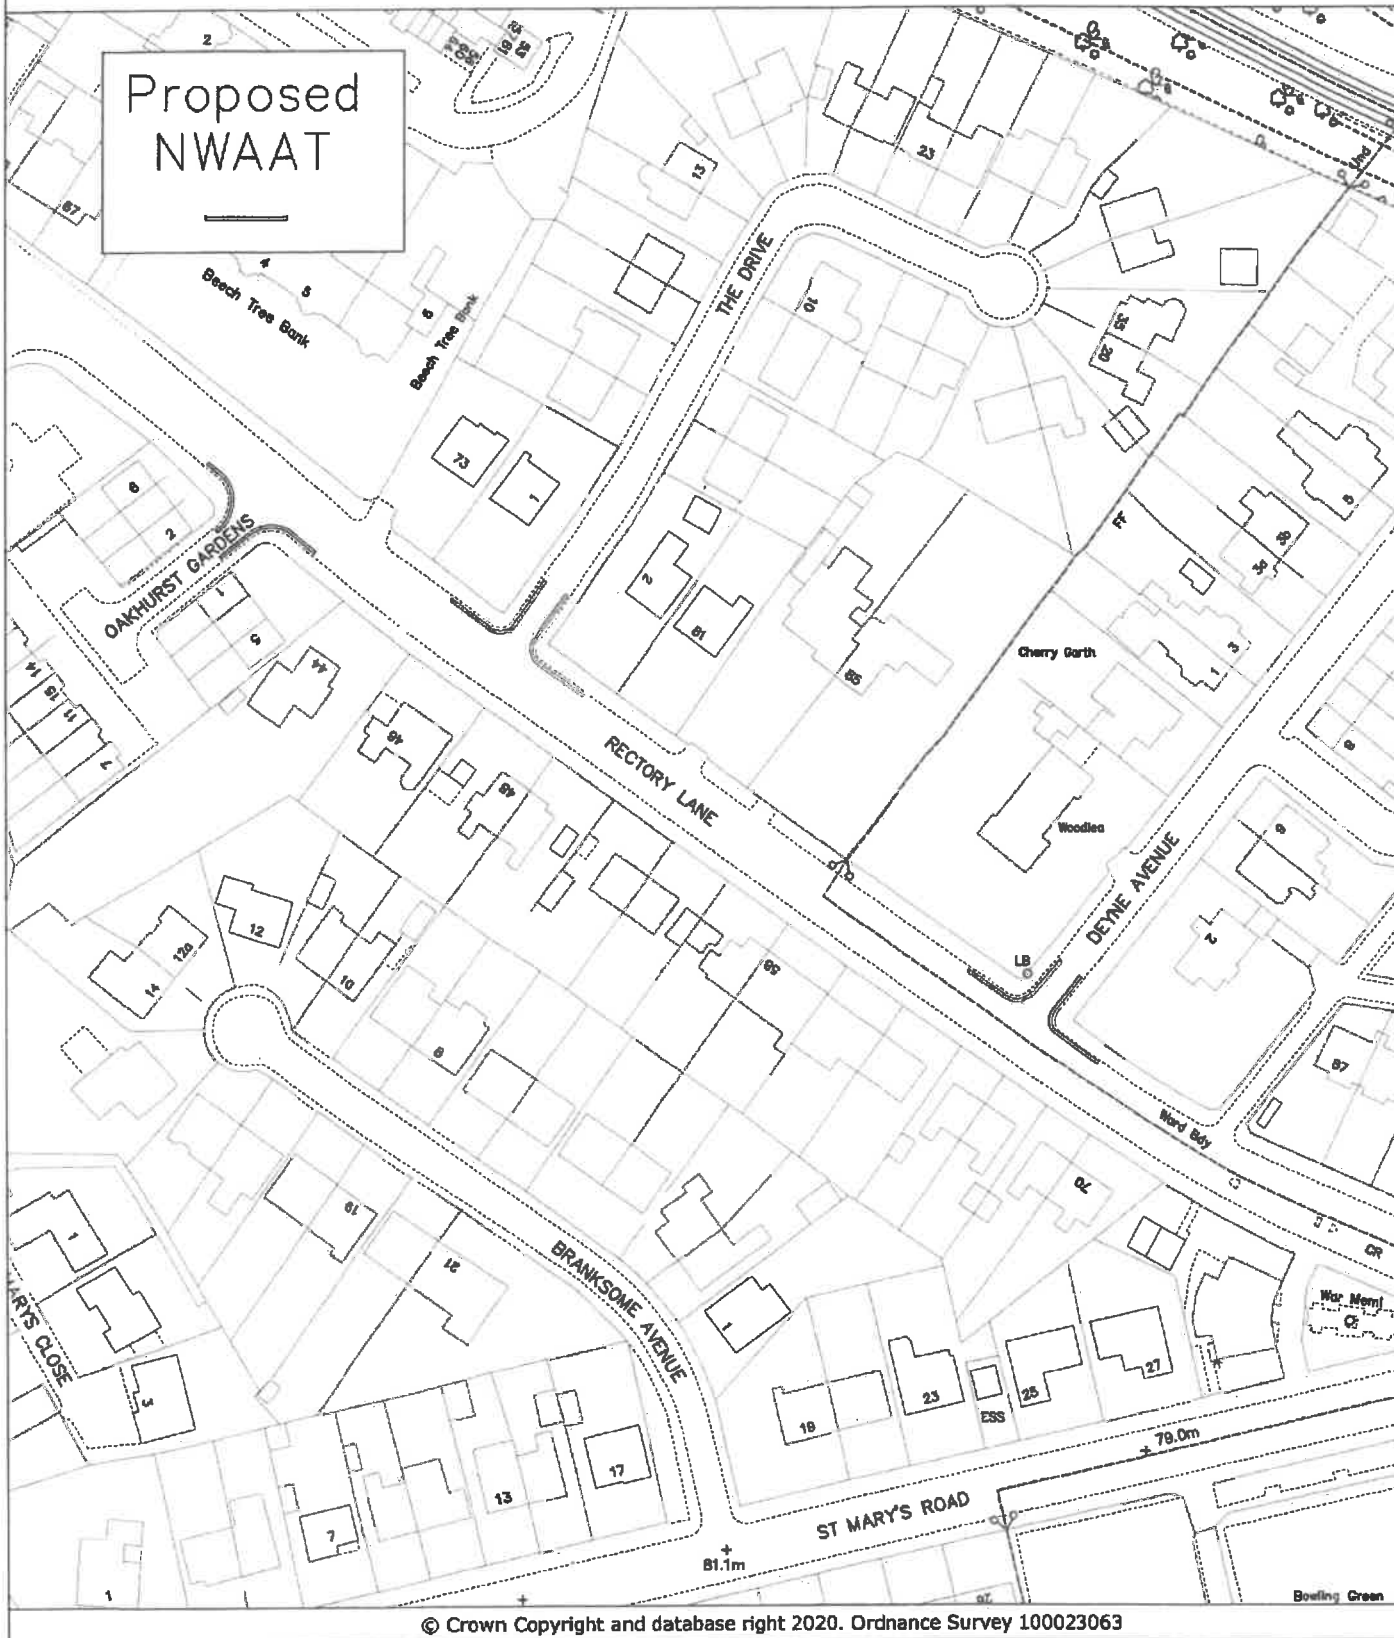

© Crown Copyright and database right 2020. Ordnance Survey 100023063

PLAN TM9088/2
 DATE 17.03.20
 DRAWN JG
 SCALE NTS

DEPARTMENT OF OPERATIONS

3 Knowsley Place
 Duke Street,
 BURY BL9 0EJ

Tel: 0161 253 5353



PHOTOGRAPHIC COPY LIABLE TO DISTORTION IN SCALE