


# PROPOSED RESTRICTIONS PLAN ROCHDALE OLD ROAD, BURY

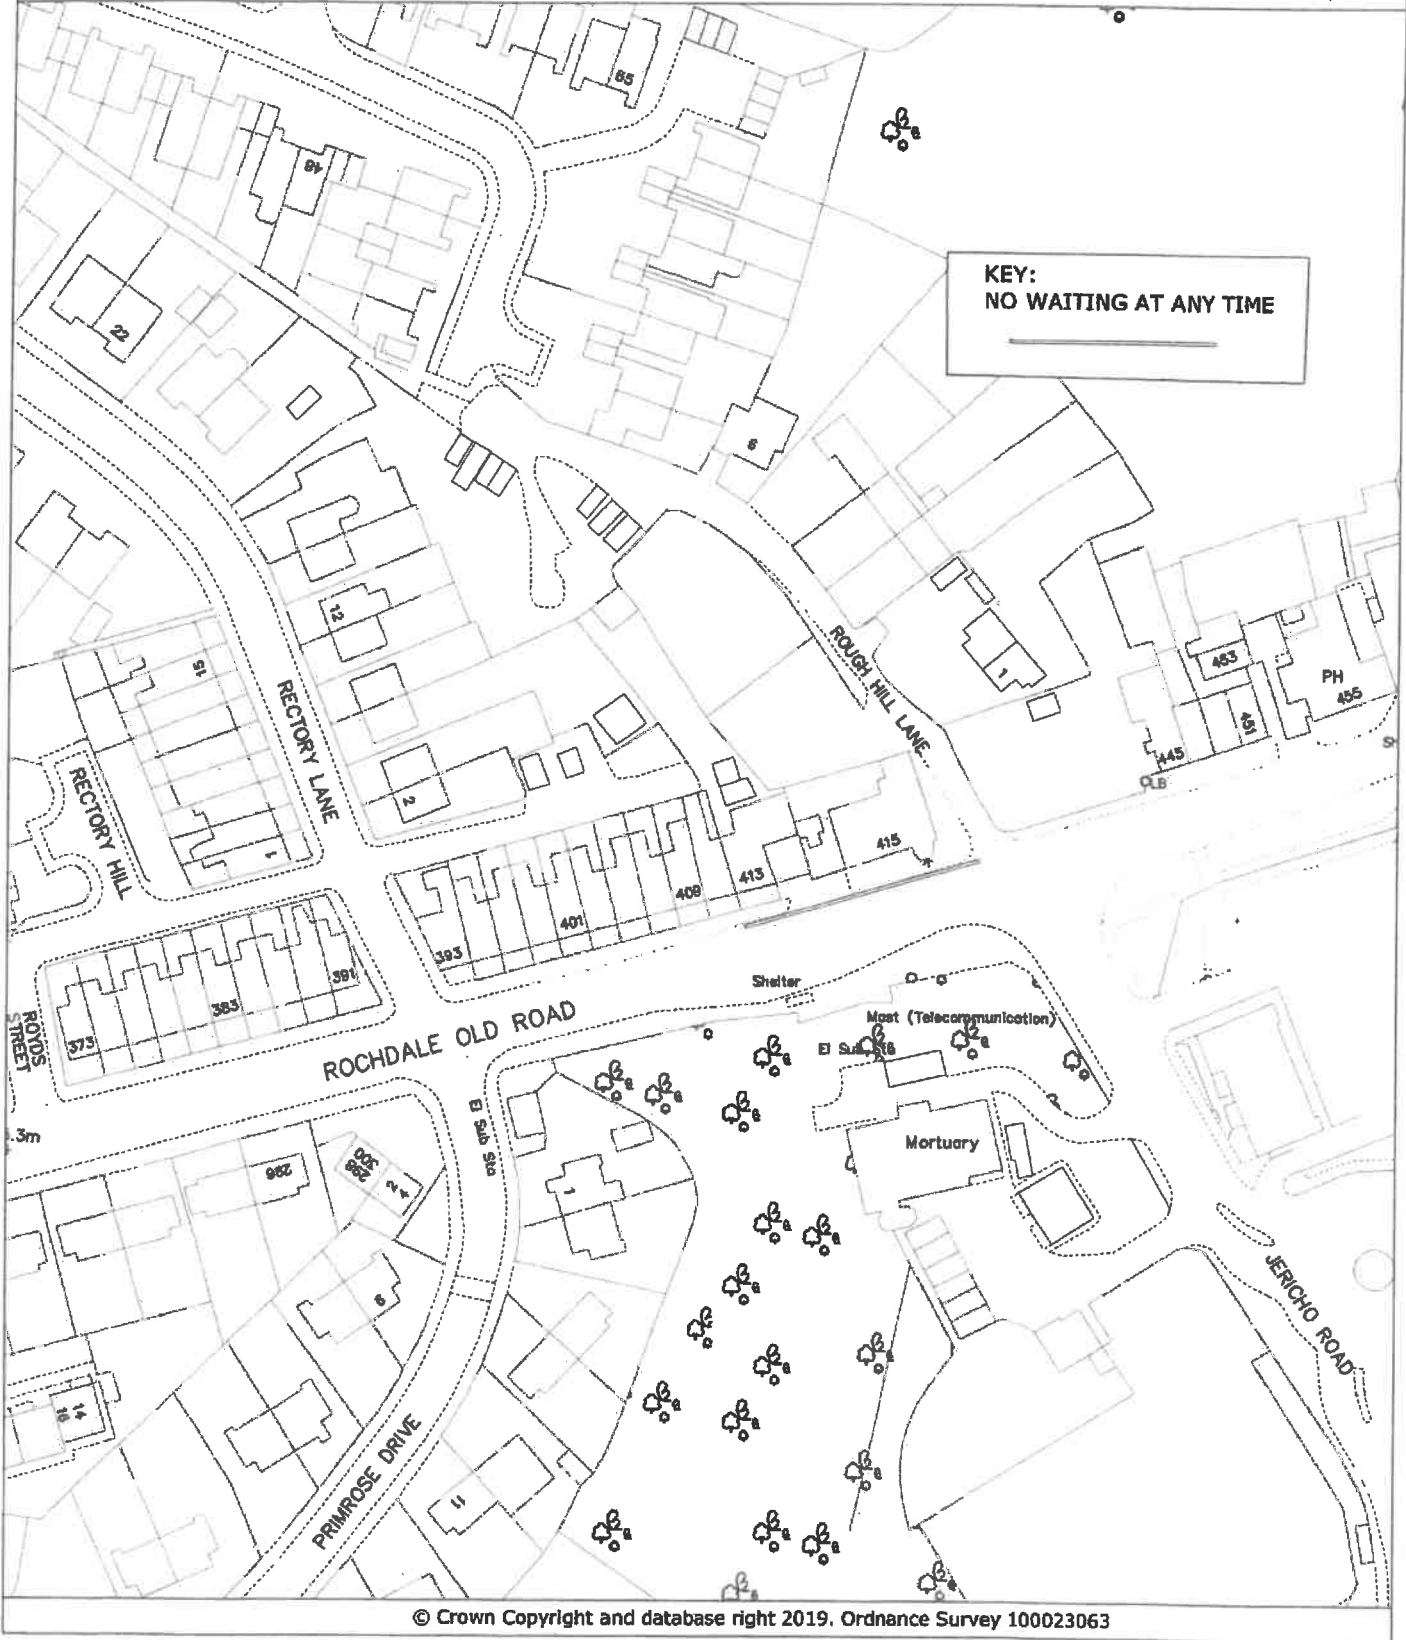

© Crown Copyright and database right 2019. Ordnance Survey 100023063

PLAN TM9023/3  
DATE 28.10.19  
DRAWN JG  
SCALE NTS

PHOTOGRAPHIC COPY LIABLE TO DISTORTION IN SCALE

## DEPARTMENT FOR RESOURCES AND REGULATION

3 Knowsley Place  
Duke Street,  
BURY BL9 0EJ

Tel: 0161 253 5353  
Fax: 0161 253 7963

**Bury**  
COUNCIL