
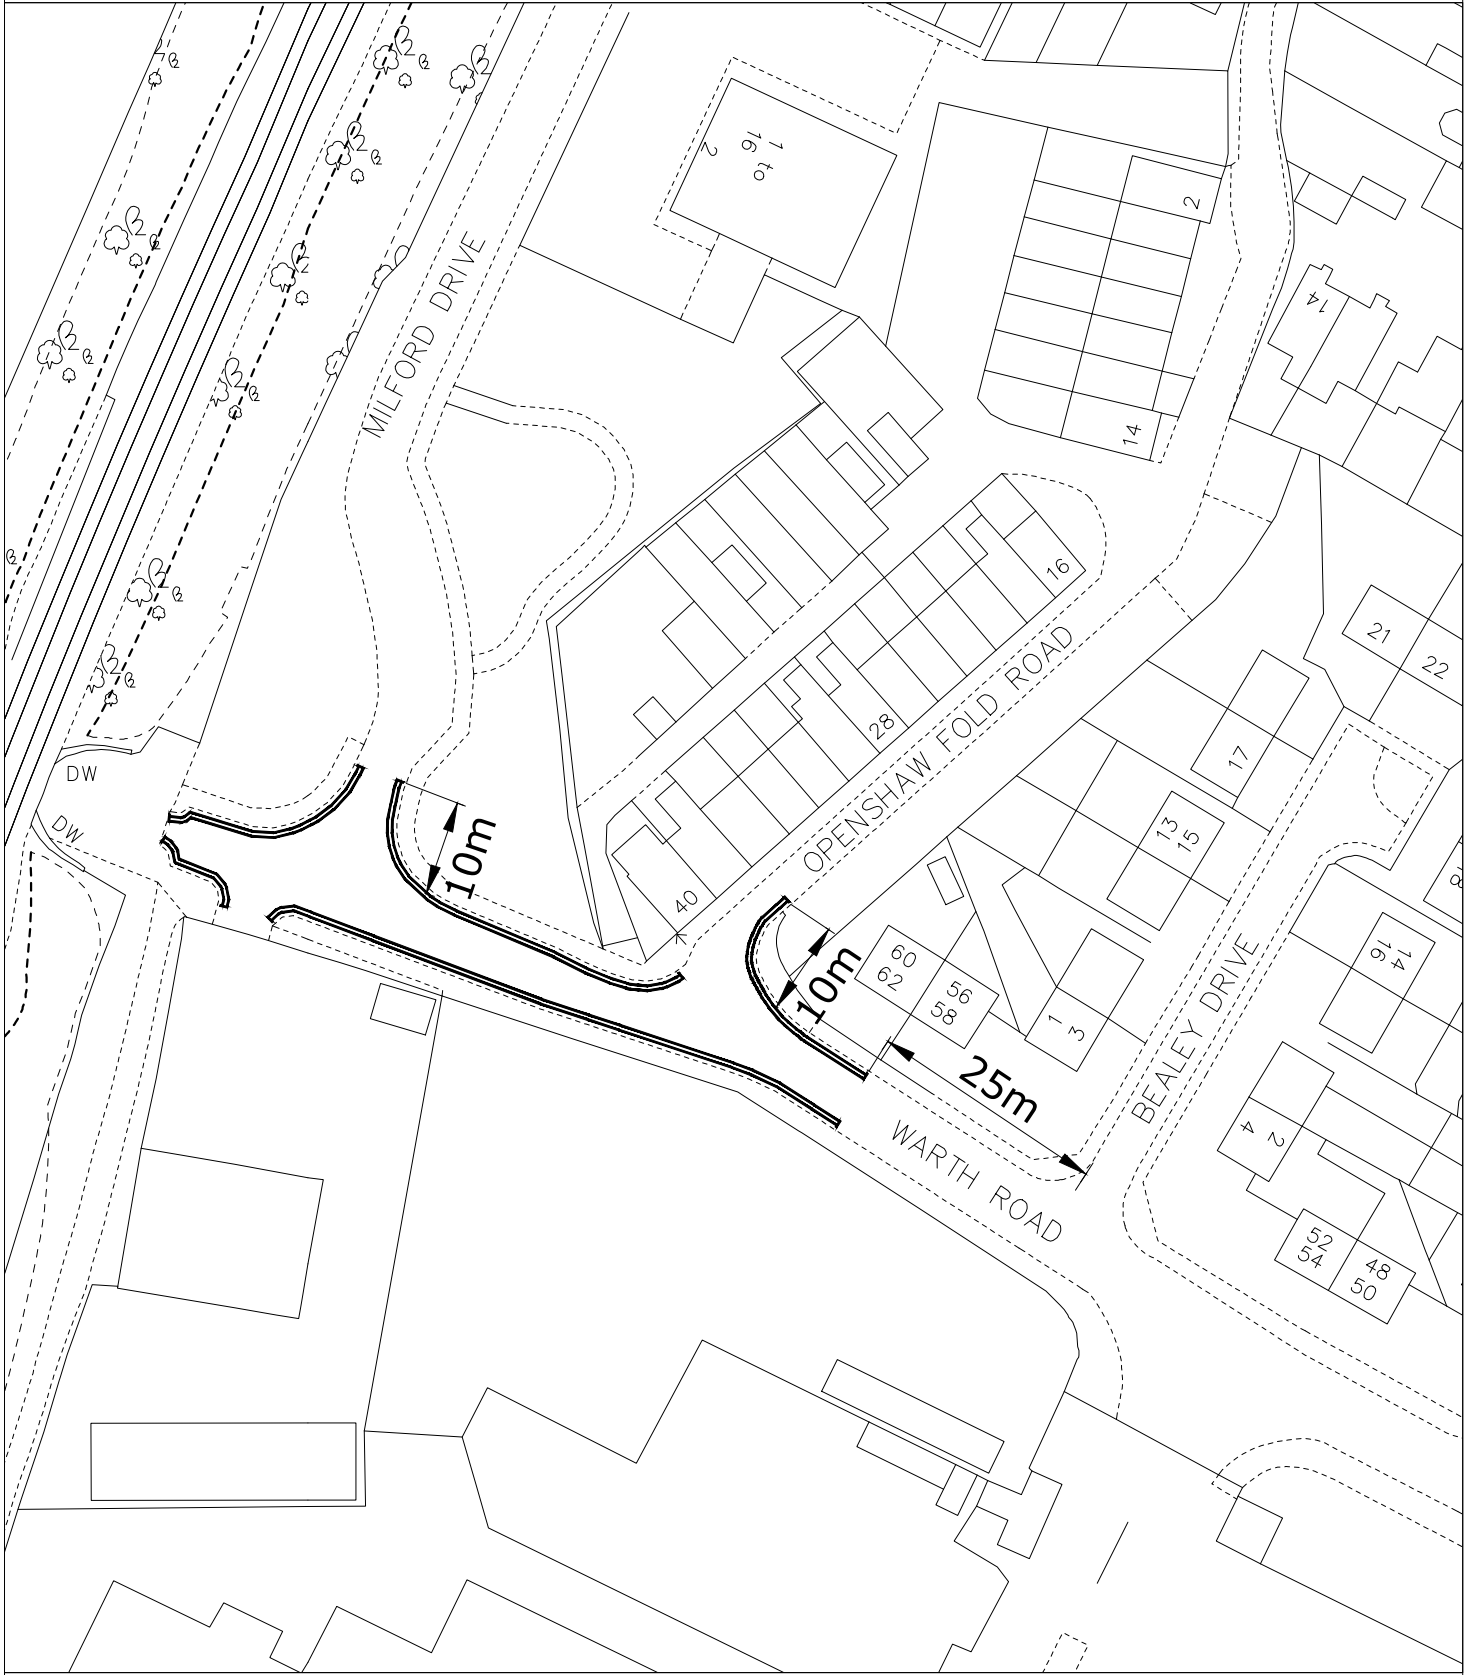


Warth Road, Bury Proposed Lining Plan

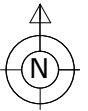

© Crown Copyright and database right 2020. Ordnance Survey 100023063

PLAN TM9051b
DATE 21/08/20
DRAWN KLVM
SCALE NTS

DEPARTMENT OF OPERATIONS

3 Knowsley Place
Duke Street,
BURY BL9 0EJ

Tel: 0161 253 5353

