


# PLAN REFERRED TO

SCALE LIABLE TO DISTORTION IF PHOTOCOPIED OR SCANNED

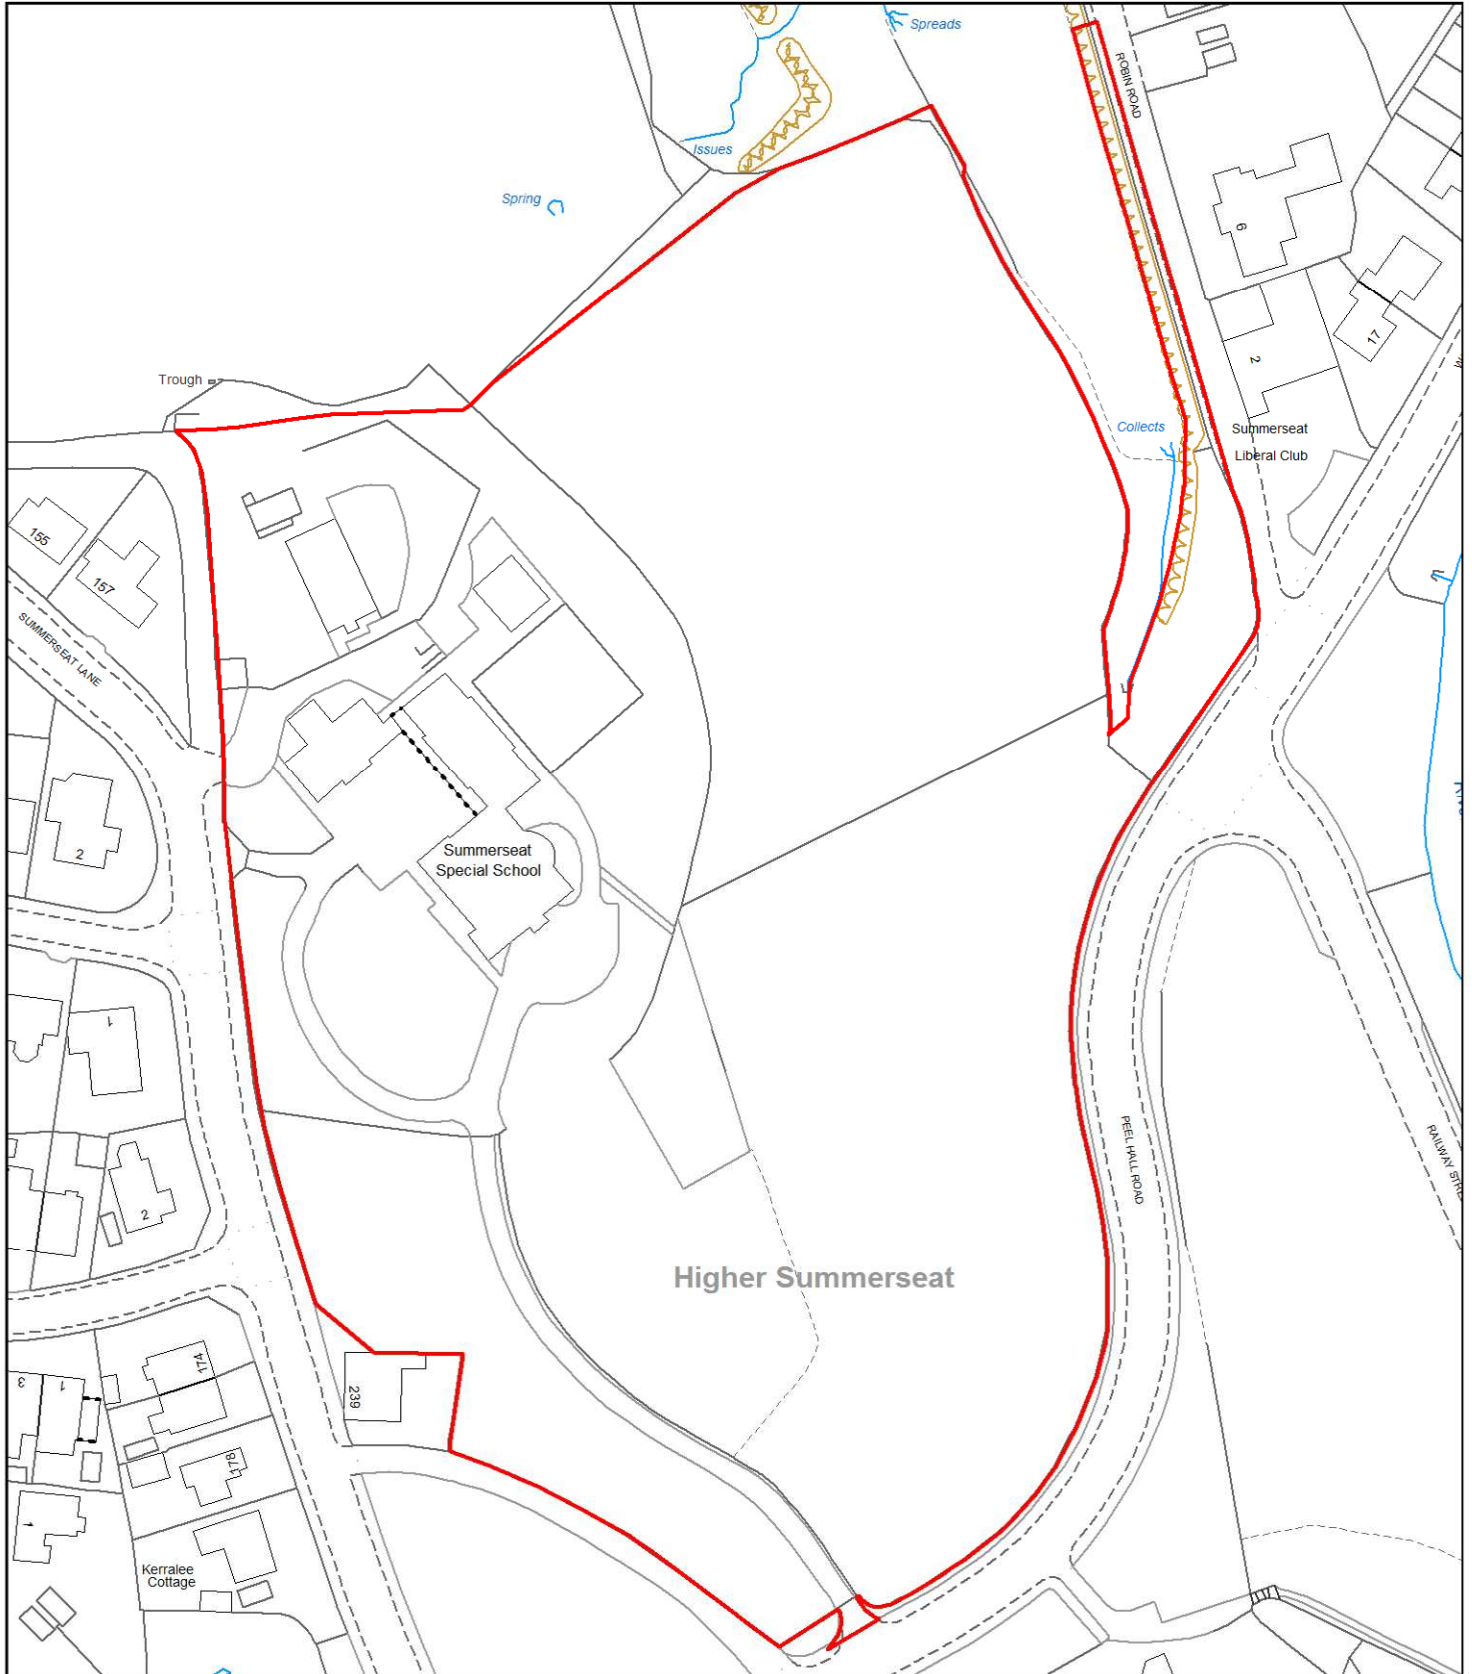

PLAN	<u>P1118</u>
SCALE	<u>1:1250</u>
DRAWN BY	<u>PE</u>
OS No.	<u>                    </u>
DATE	<u>25/09/2018</u>

## **Department for Resources & Regulation**

*Property & Asset Management Division*

3 Knowsley Place  
Duke Street,  
Bury,  
BL9 0EJ

Tel. 0161 253 5995

