


CROFT STREET, BURY PROPOSED LOADING BAY

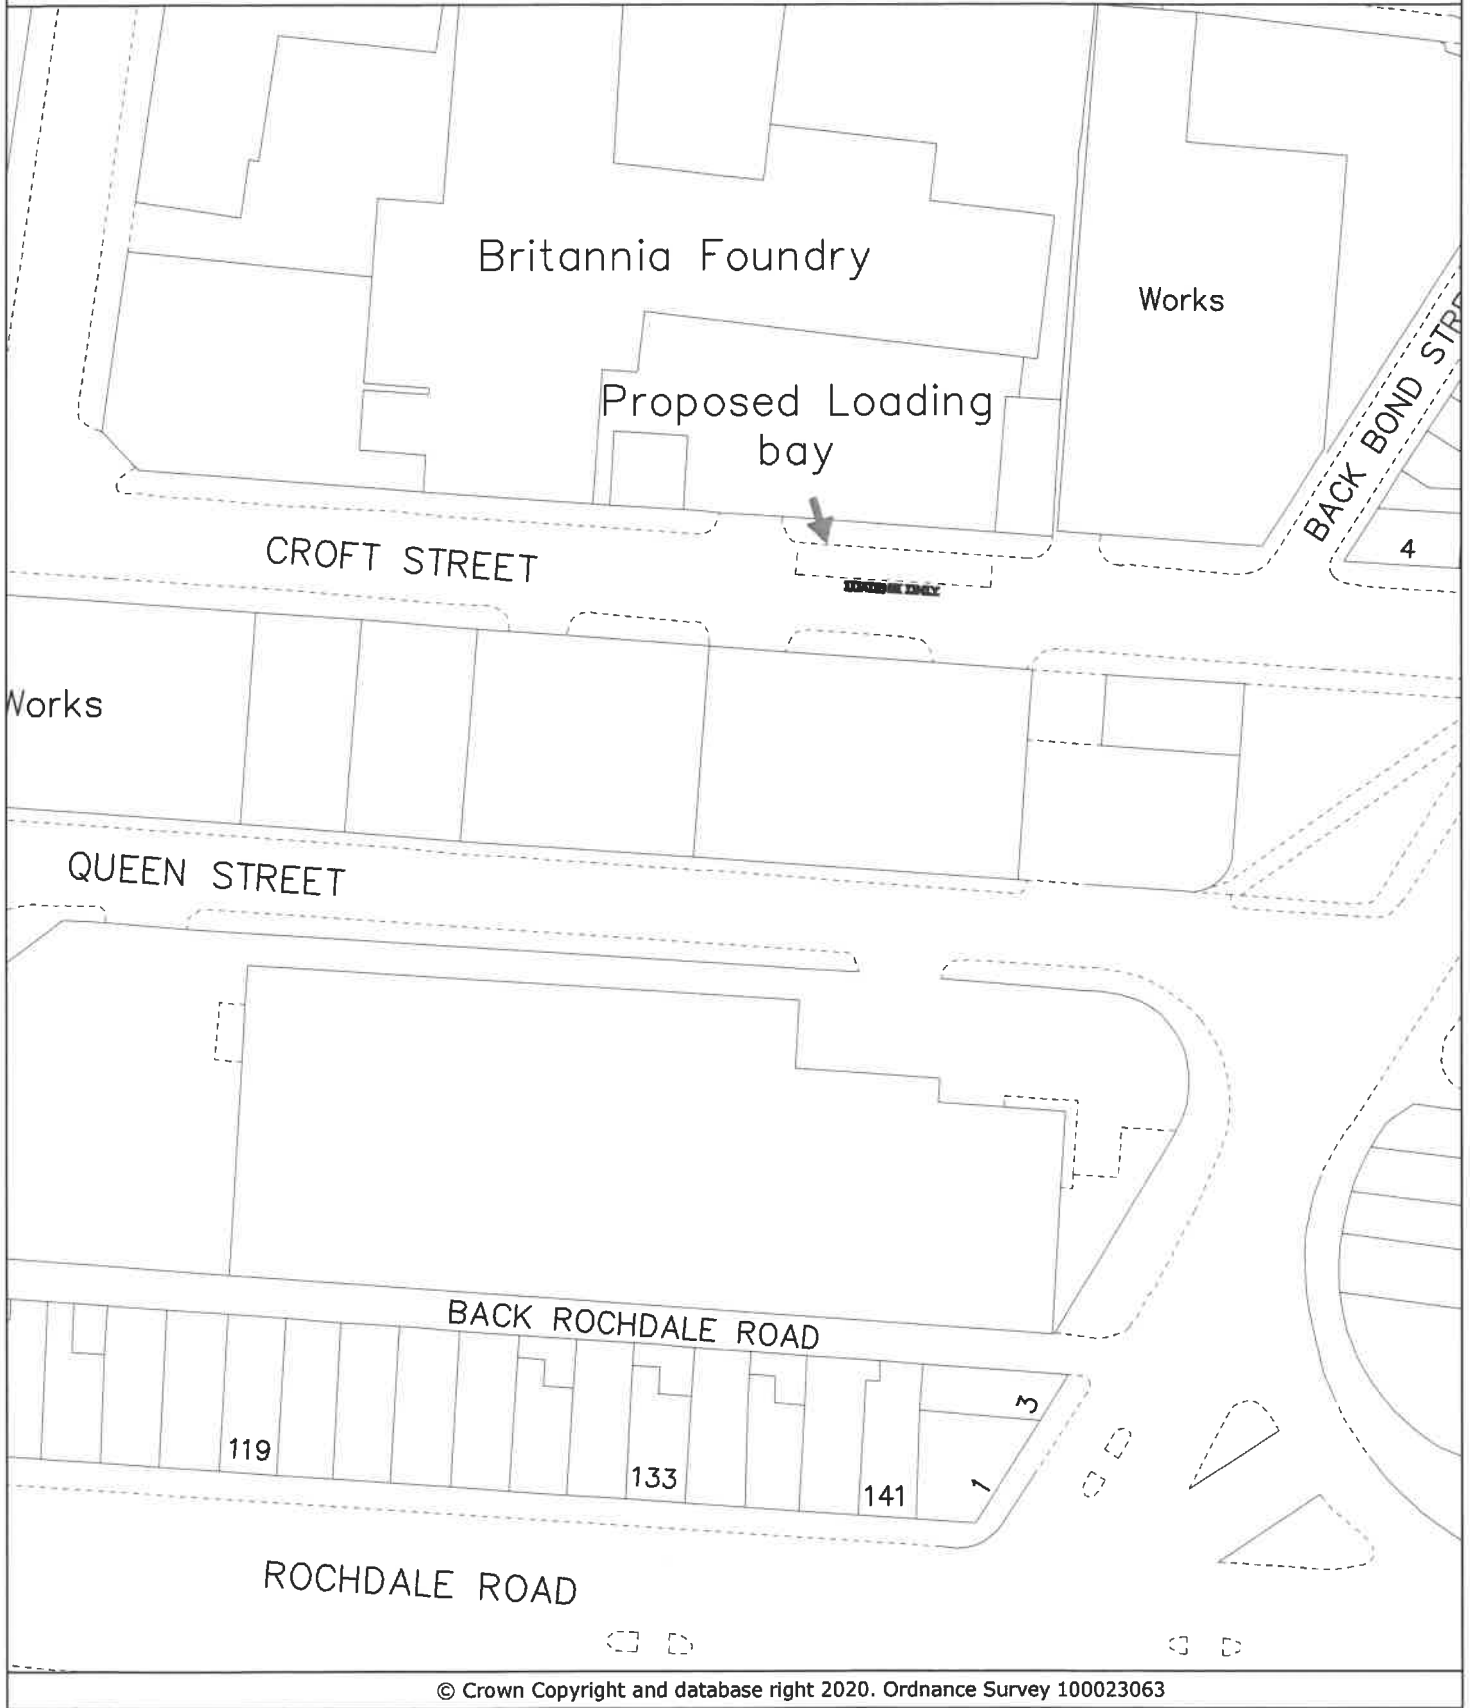

© Crown Copyright and database right 2020. Ordnance Survey 100023063

PLAN TM9106
DATE 20.10.20
DRAWN JG
SCALE nts

DEPARTMENT OF OPERATIONS

3 Knowsley Place
Duke Street,
BURY BL9 0EJ

Tel: 0161 253 5353

