



# Bury Agricultural Show Temporary Prohibition of Waiting

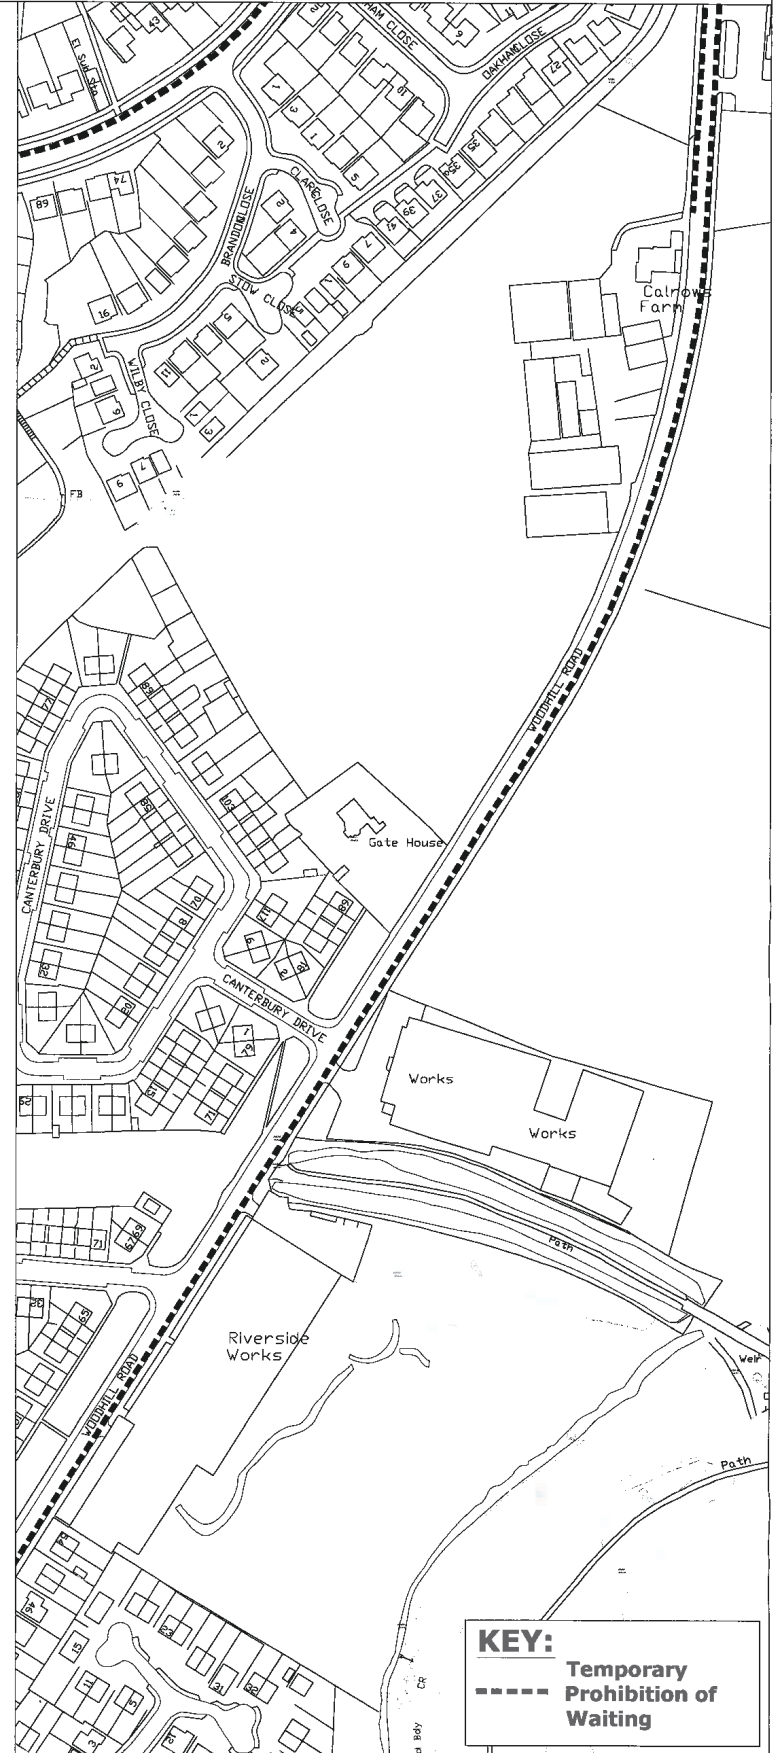

**KEY:**  
 - - - - - Temporary Prohibition of Waiting  
 ————— Permanent No Waiting at Any time restrictions in place

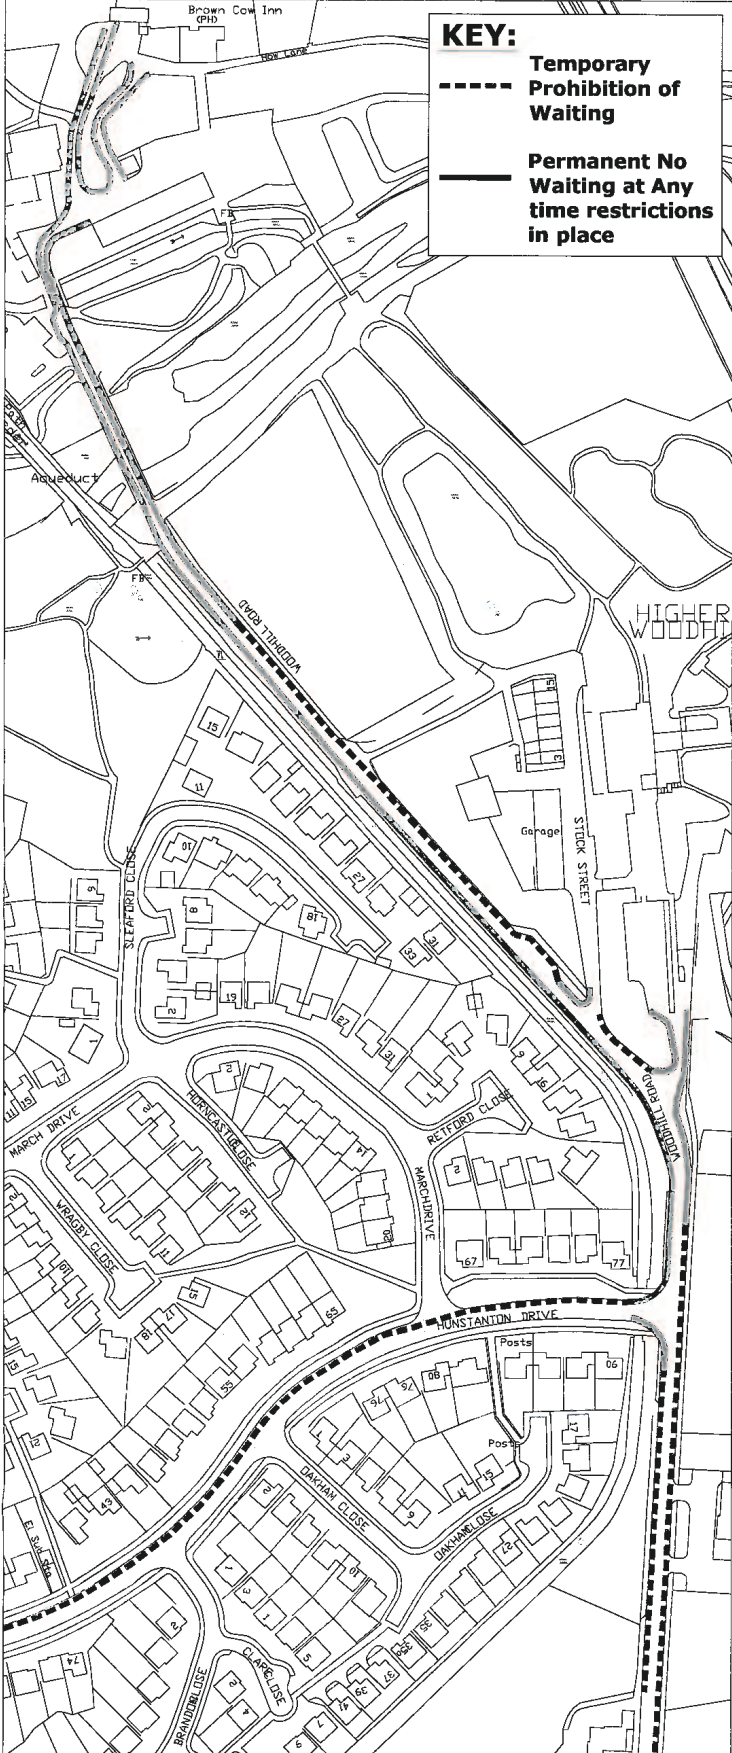

**KEY:**  
 - - - - - Temporary Prohibition of Waiting

This map is based upon Ordnance Survey material with the permission of Ordnance Survey on behalf of the Controller of Her Majesty's Stationery Office © Crown Copyright. Unauthorised reproduction infringes Crown Copyright and may lead to prosecution or civil proceedings. 100023063/2010

PLAN TM6151/1  
 DATE 15.06.11  
 DRAWN KLM  
 SCALE NTS  
 PHOTOGRAPHIC COPY LIABLE TO DISTORTION IN SCALE

**ENVIRONMENT & DEVELOPMENT SERVICES**  
 Planning, Engineering and Transportation Services Division  
 Traffic Management Services Section

3 Knowsley Place  
 Duke Street,  
 BURY BL9 0EJ

Tel: 0161 253 5828  
 Fax: 0161 253 7963




# Bury Agricultural Show Temporary Prohibition of Waiting



## KEY:

- Temporary Prohibition of Waiting

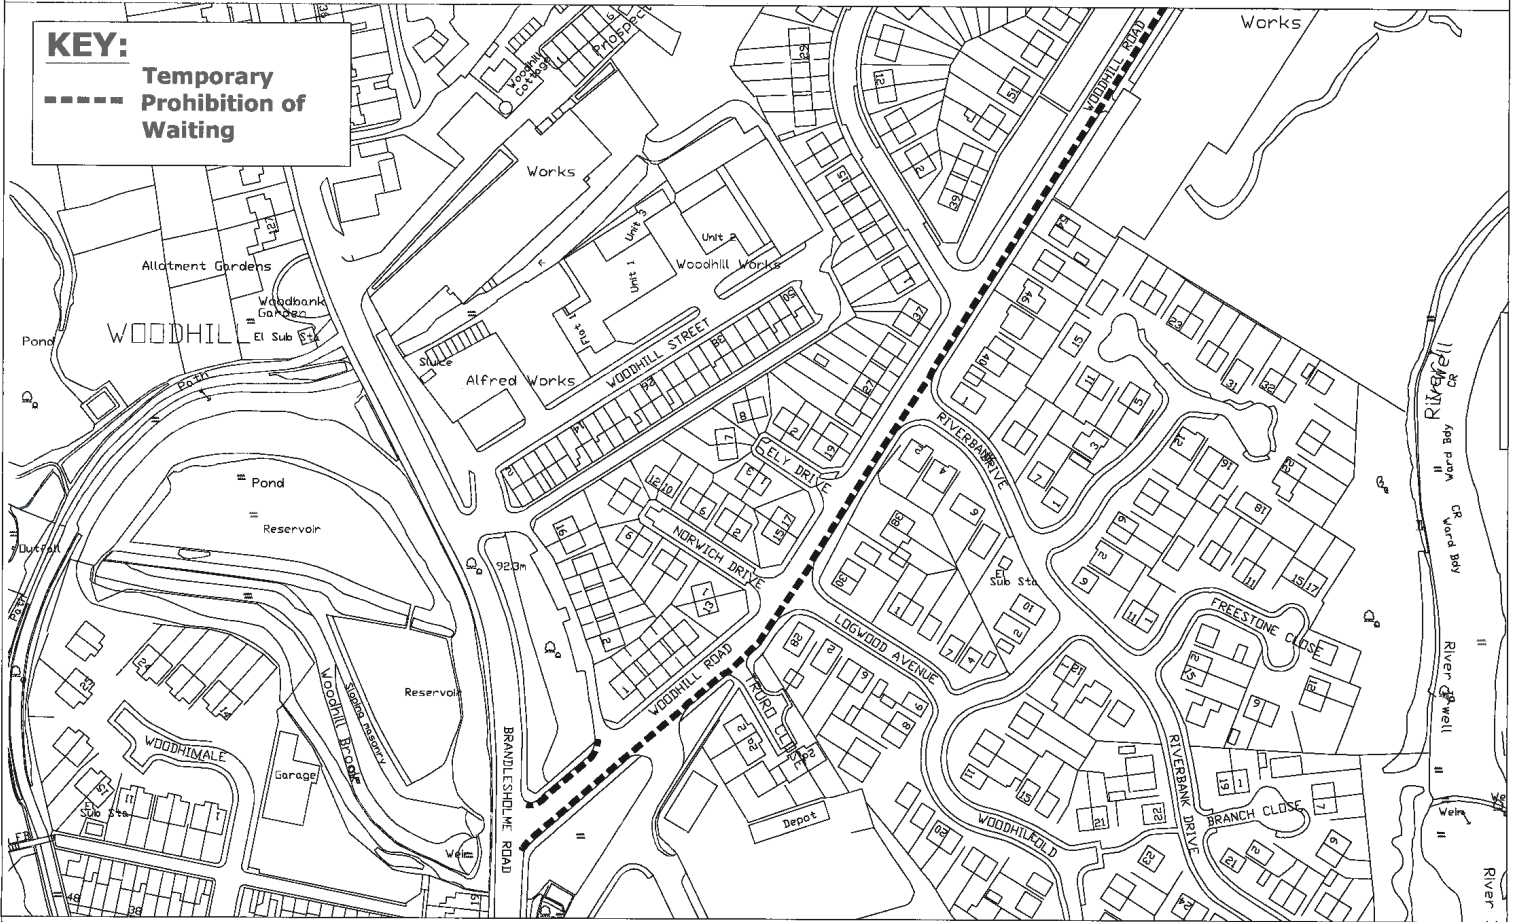

## KEY:

- Temporary Prohibition of Waiting
- Permanent No Waiting at Any time restrictions in place



This map is based upon Ordnance Survey material with the permission of Ordnance Survey on behalf of the Controller of Her Majesty's Stationery Office © Crown Copyright. Unauthorised reproduction infringes Crown Copyright and may lead to prosecution or civil proceedings. 100023063/2010

PLAN TM6151/2  
 DATE 15.06.11  
 DRAWN KLM  
 SCALE NTS

### ENVIRONMENT & DEVELOPMENT SERVICES

Planning, Engineering and Transportation Services Division  
 Traffic Management Services Section

3 Knowsley Place  
 Duke Street,  
 BURY BL9 0EJ

Tel: 0161 253 5828  
 Fax: 0161 253 7963

