


MOSS LANE/RIBBLE DRIVE, WHITEFIELD
PROPOSED RESTRICTIONS PLAN

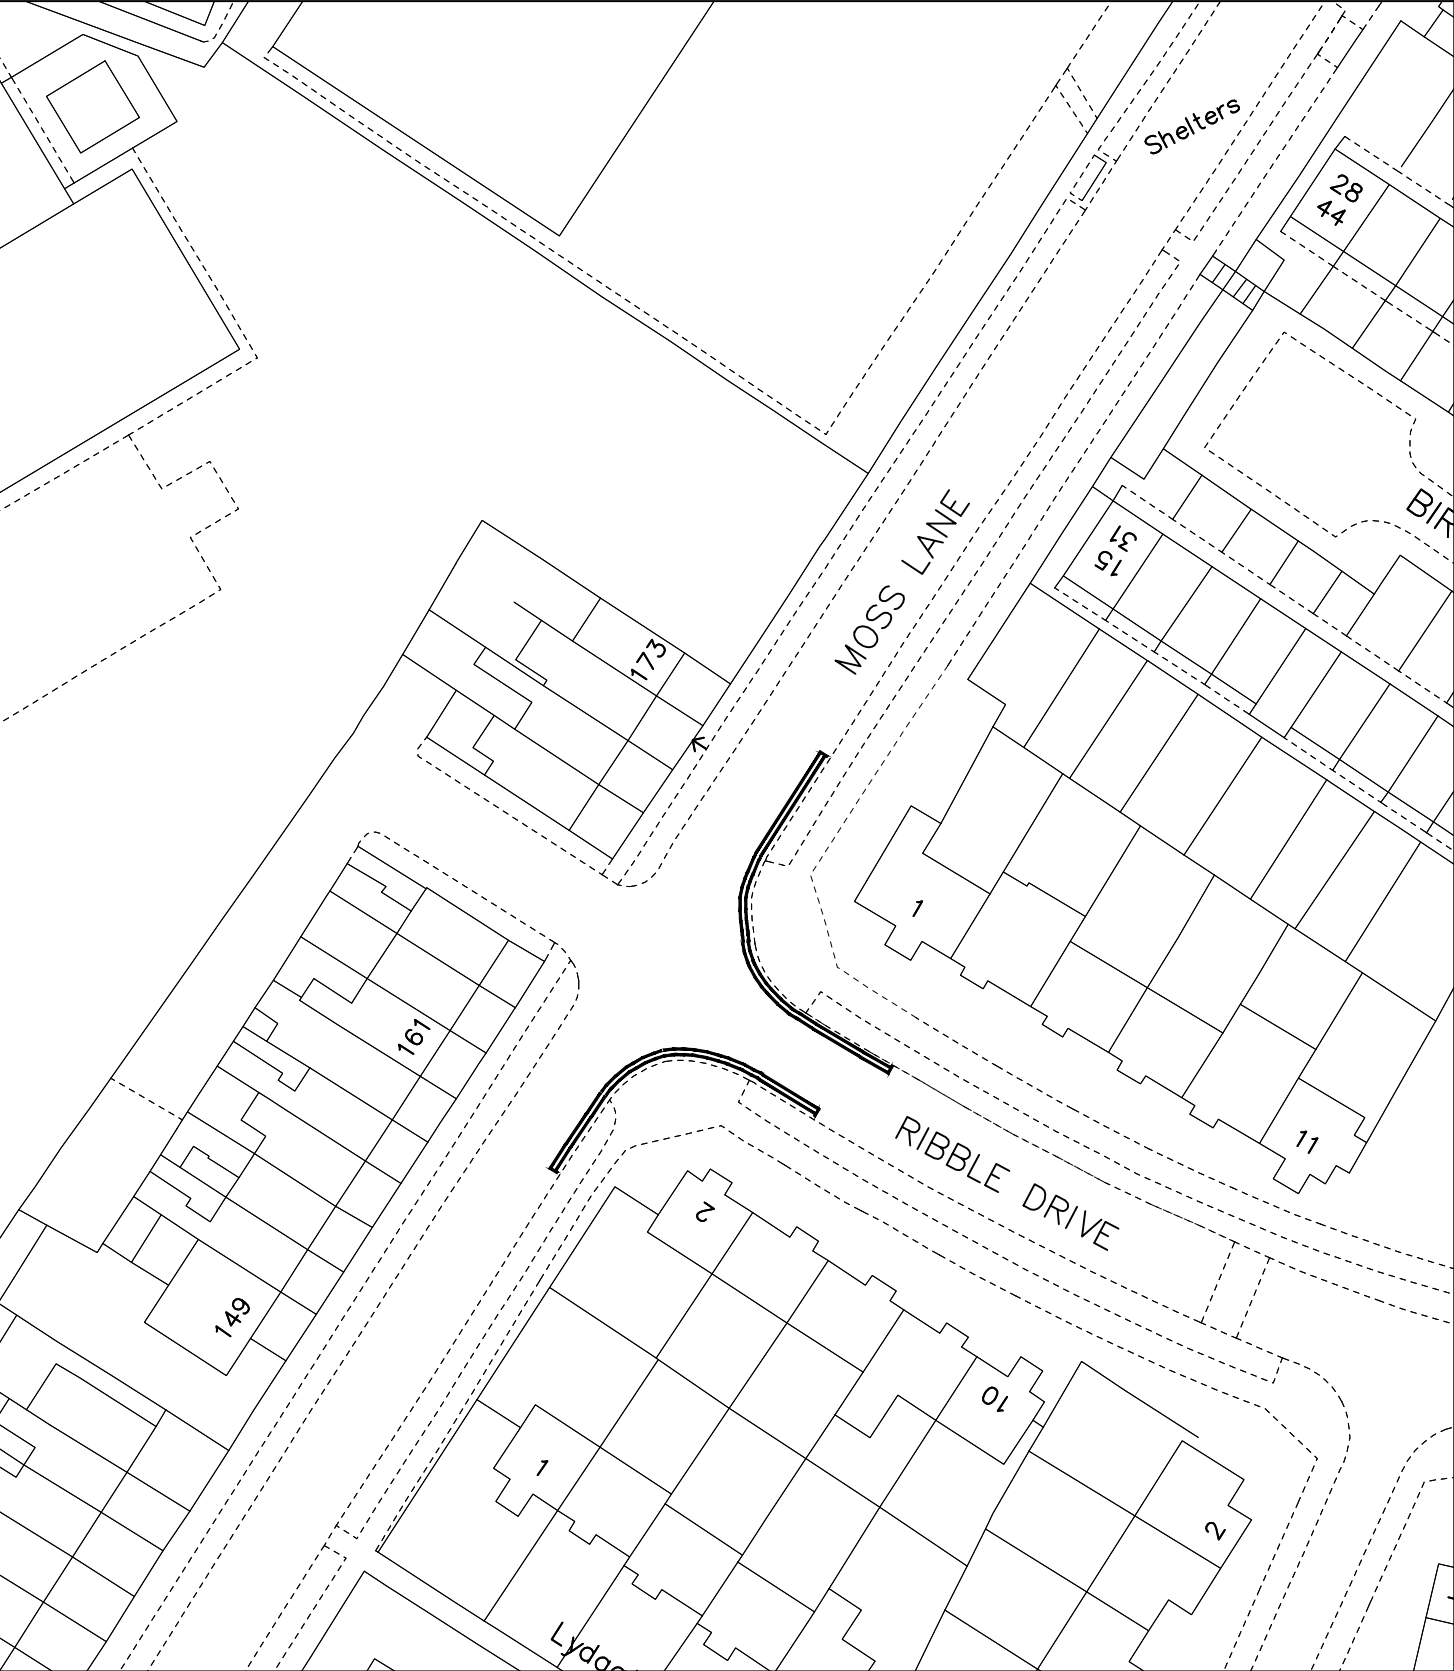

© Crown Copyright and database right 2020. Ordnance Survey 100023063

PLAN TM9125
DATE 04.01.21
DRAWN JG
SCALE NTS

PHOTOGRAPHIC COPY LIABLE TO DISTORTION IN SCALE

DEPARTMENT OF OPERATIONS

3 Knowsley Place
Duke Street,
BURY BL9 0EJ

Tel: 0161 253 5353

