


# OFFICER DELEGATION SCHEME RECORD OF DECISION

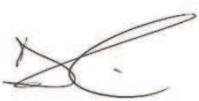

<b>Date:</b>	05/10/21	<b>Ref No:</b>	ENG 079
<b>Responsible Officer:</b> Joe Goldstone, Senior Engineering Technician			
<b>Title/Subject matter:</b> A58 Angouleme Way – Haymarket Street/Knowsley Street to Spring Street, Bury (including Market Street at its junction with Angouleme Way) - Temporary Closure			
<b>Budget/Strategy/Policy/Compliance:</b>			
(i) Is the decision within an Approved Budget?	Yes		
(ii) Is the decision in conflict with the council's policies, strategies or relevant service plans?	No		
(iii) Does the decision amend existing or raise new policy issues?	No		
(iv) Is the decision a non-key decision (below £100,000, outside the MO definitions)	Yes		
Is publication still required? (see guidance)	Yes		
<b>Summary:</b>  Temporary closure under Section 14(1) of the Road Traffic Regulation Act 1984, of A58 Angouleme Way between Haymarket Street/Knowsley Street to Spring Street (including Market Street at its junction with Angouleme Way) from 01/11/21 for a period of 3 months to facilitate resurfacing works (anticipated duration 4 weeks). The diversions will be via Angouleme Way, Jubilee Way, Peel Way, Derby Way, Rochdale Road and vice-versa and/or via Rochdale Road, Heywood Street, Wellington Road and Manchester Road and vice-versa and from Spring Street via George Street and then as above.			
<b>Options considered:</b>			
<b>Decision:</b> To approve the planned temporary closure as described.			

Decision made by:	Signature:	Date:
D R Giblin Head of Engineering		05/10/2021
<b>Members Consulted (if applicable) [see note 1 below]</b>		
Cabinet Member		
Lead Member		
Opposition Spokesperson		

### Notes

1. Where, in accordance with the requirements of the Officer Delegation Scheme, a Chief Officer consults with the appropriate Cabinet Member they must sign the form so as to confirm that they have been consulted and that they agree with the proposed action. The signature of the Opposition Spokesperson should be obtained if required, to confirm that he/she has been consulted. Please refer to the MO Guidance.
2. **This form must not be used for urgent decisions.**
3. Where there is any doubt, Corporate Directors should err on the side of caution and seek advice from the Council's Monitoring Officer.

**BURY COUNCIL**  
**PROPOSED TEMPORARY TRAFFIC CONTROL BY NOTICE**  
**ROAD TRAFFIC REGULATION ACT 1984 SECTION 14(1)**

Name and Lengths of Road(s) Affected	Angouleme Way, Bury – between Haymarket St/Knowsley St and Spring Street (including Market St at its junction with Angouleme Way)		
Reason for Notice/Order	To facilitate carriageway resurfacing works.		
Nature of Notice/Order	Temporary Closure		
Period of Notice/Order	3 months		
Date of Commencement of Notice/Order	Monday 01 November 2021		
Anticipated Duration of Works	4 weeks		
Is the Emergency Procedure being invoked?	YES/NO      Note: For an unforeseen crisis a road may be closed for up to 21 days		
Is a Temporary Order to be made?	YES/NO		
Description of Alternative Route(s)	1) Angouleme Way, Jubilee Way, Peel Way, Derby Way and Rochdale Rd and vice-versa 2) Rochdale Rd, Heywood St, Wellington Rd and Manchester Rd and vice-versa 3) From Spring Street via George Street and then as one of the above		
Have Notices been Posted?	To be arranged		
Name of Person to be Contacted for Further Information.	Joe Goldstone Tel: 0161-253-5830		
Emergency Closures - Have the following been informed?	Police	YES/NO	NOT APPLICABLE
	Fire	YES/NO	
	Ambulance	YES/NO	
	TfGM	YES/NO	
	Streetworks	YES/NO	
Recharge Code	465 HAM1000 5641 H0		

Head of Engineering

A handwritten signature in black ink, consisting of a stylized 'H' followed by a large, sweeping loop.



Date 05 October 2021

Delegated Powers Form Ref No ENG 079




QTY: 2 REF: 2705 Junction ahead leading to temporary diversion routes to the destinations shown (left)	
QTY: 1 REF: 2705 Junction ahead leading to temporary diversion routes to the destinations shown (ahead)	
QTY: 1 REF: 2705 Junction ahead leading to temporary diversion routes to the destinations shown (45 deg right)	
QTY: 2 REF: 2703 Direction of temporary diversion route from junction ahead (45 deg right)	
QTY: 2 REF: 2704 Direction of temporary diversion route (turn right)	
QTY: 7 REF: 2703 Direction of temporary diversion route from junction ahead (ahead)	
QTY: 2 REF: 2702 End of temporary diversion route (text)	
QTY: 1 REF: 2705 Junctions ahead leading to temporary diversion routes to the destinations shown	
QTY: 1 REF: 2705 Junction ahead leading to temporary diversion routes to the destinations shown (left and right)	
QTY: 2 REF: 2706 Roundabout ahead leading to temporary diversion route (ahead)	
QTY: 1 REF: 2706 Roundabout ahead leading to temporary diversion route (right)	
QTY: 1 REF: 2702 Start of temporary diversion route (right)	
QTY: 3 REF: 7010-1 Nature of temporary hazard ahead - Road Ahead Closed	
QTY: 3 REF: 7001 Road works ahead	
QTY: 2 REF: 616 No entry	
QTY: 1 REF: 613 No left turn	
QTY: 1 REF: 2703 Direction of temporary diversion route from junction ahead (left)	
QTY: 3 REF: 2704 Direction of temporary diversion route (turn left)	
QTY: 1 REF: 2702 Start of temporary diversion route (left)	
QTY: 1 REF: 7010-1 Nature of temporary hazard ahead - Road Closed	
QTY: 3 REF: 7010-1 Nature of temporary hazard ahead - Road Ahead Closed	
QTY: 1 REF: 2705 Junctions ahead leading to temporary diversion routes to the destinations shown	



SITE: ANGOULEME WAY / MARKET ST / MURRAY ROAD BURY BL9 0BT	TITLE: ANGOULEME WAY JUNCTION IMPROVEMENT ROAD CLOSURE/DIVERSION PHASE 1 W/B	DRAWING No: BU002-JC/16117A	DRAWN: CB.	DATE: AUG 2021	C				<div> Civil Engineering Contractors</div> <div>J Cooney Ltd, Albion road, Rochdale, Lancashire OL11 4HQ t: 01706 647 488 f: 01706 647 851 e: james@cooney.co.uk w: jcooney.co.uk</div>	<div>This drawing is copyright &amp; the property of J Cooney Ltd &amp; must not be copied in whole or in part without their written permission. Copyright is reserved.  This drawing must NOT be scaled. The Contractor is to report all discrepancies &amp; errors to the Contract Manager prior to works commencing.</div> <div>Original drawing size A3 - NTS</div>
		SCALE: NTS	CHECKED: -	PAPER: A3	A					
					—	*	CB.			
		STATUS: PRELIMINARY	APPROVED: -	UNITS: M	Rev	Description	Drawn	Date		
		<div>J Cooney Ltd, Albion road, Rochdale, Lancashire OL11 4HQ t: 01706 647 488 f: 01706 647 851 e: james@cooney.co.uk w: jcooney.co.uk</div>								



QTY: 14    REF: 2703 Direction of temporary diversion route from junction ahead (ahead)	
QTY: 3    REF: 2703 Direction of temporary diversion route from junction ahead (45 deg right)	
QTY: 2    REF: 2703 Direction of temporary diversion route from junction ahead (right)	
QTY: 4    REF: 2704 Direction of temporary diversion route (turn right)	
QTY: 2    REF: 2702 End of temporary diversion route (text)	
QTY: 2    REF: 2706 Roundabout ahead leading to temporary diversion route (ahead)	
QTY: 1    REF: 2706 Roundabout ahead leading to temporary diversion route (left)	
QTY: 2    REF: 2704 Direction of temporary diversion route (turn left)	
QTY: 1    REF: 2702 Start of temporary diversion route (left)	
QTY: 3    REF: 7010-1 Nature of temporary hazard ahead - Road Ahead Closed	
QTY: 3    REF: 7001 Road works ahead	
QTY: 1    REF: 612 No right turn	
QTY: 2    REF: 2702 Start of temporary diversion route (right)	
QTY: 1    REF: 613 No left turn	
QTY: 1    REF: 7010-1 Nature of temporary hazard ahead - Road Closed	
QTY: 3    REF: 2705 Junction ahead leading to temporary diversion routes to the destinations shown (ahead)	

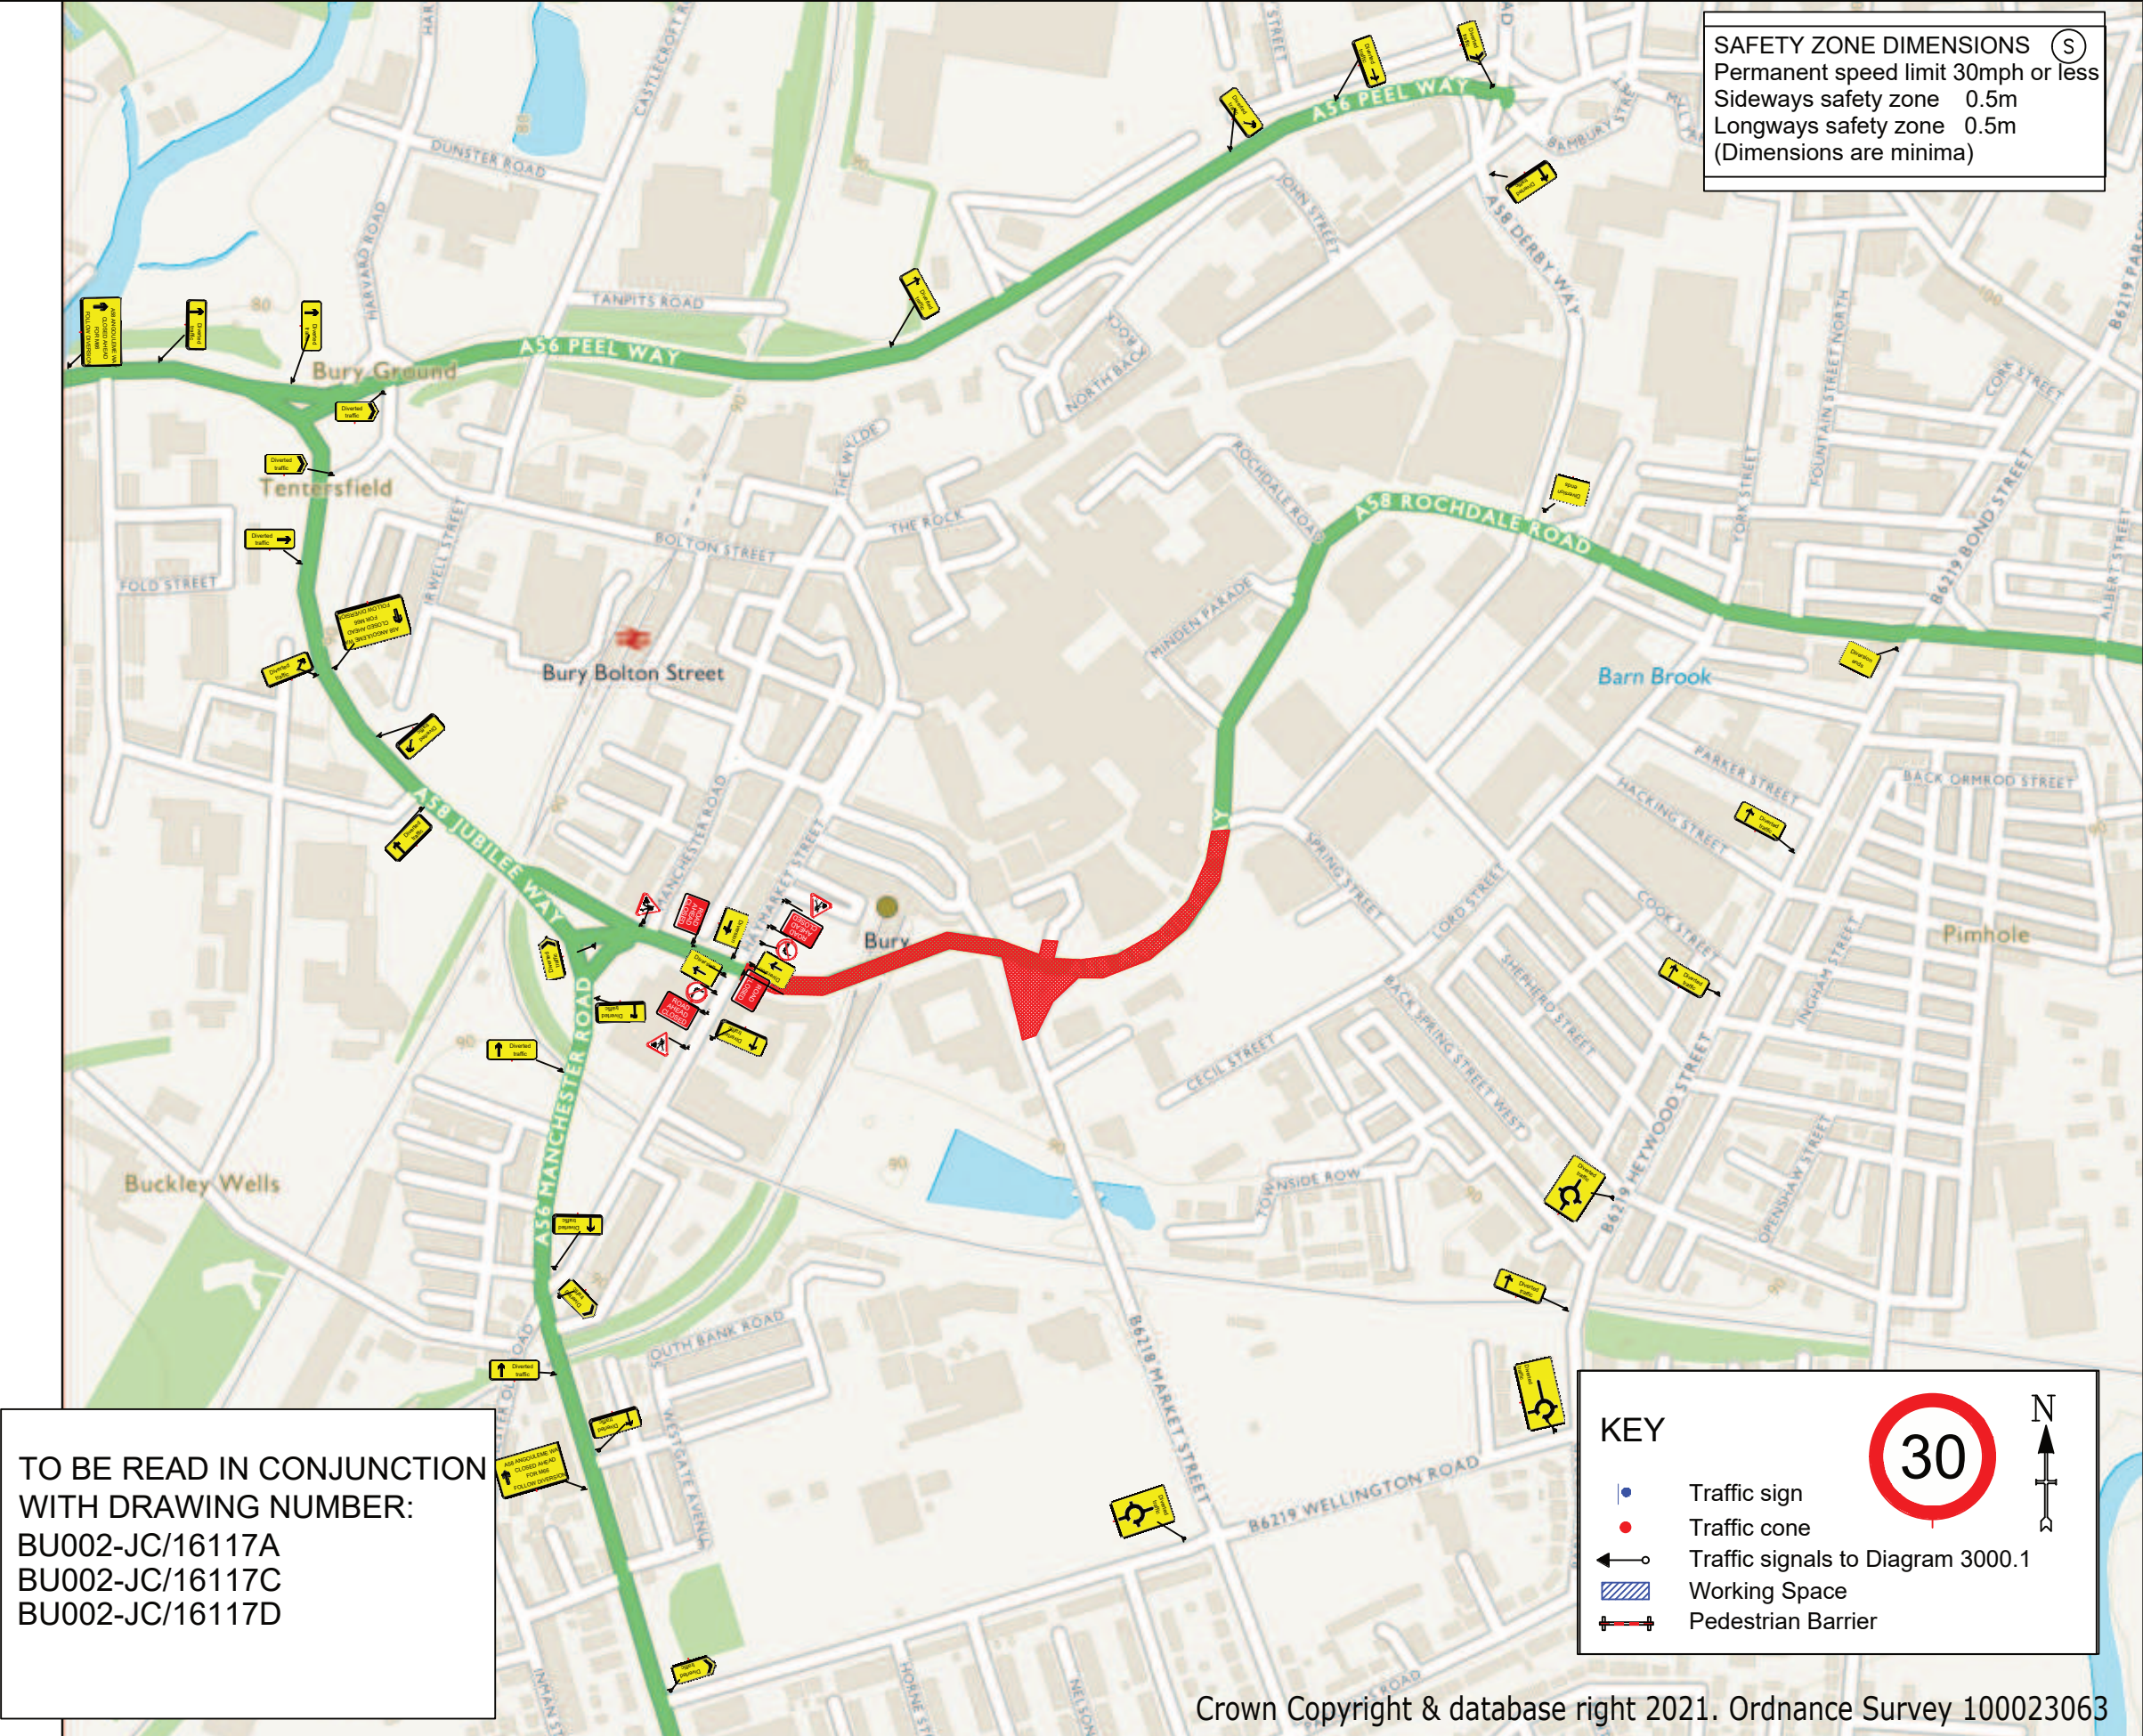

SITE: ANGOULEME WAY / MARKET ST / MURRAY ROAD BURY BL9 0BT	TITLE: ANGOULEME WAY JUNCTION IMPROVEMENT ROAD CLOSURE/DIVERSION PHASE 2 E/B	DRAWING No: BU002-JC/16117B	DRAWN: CB.	DATE: AUG 2021	C				 J Cooney Ltd, Albion Road, Rochdale, Lancashire OL11 4NQ T: 01706 647 484 F: 01706 647 861 j.cooney@cooney.co.uk cooney.co.uk	This drawing is copyright & the property of J Cooney Ltd & must not be copied in whole or in part without their written permission. Copyright is reserved. This drawing must NOT be scaled. The Contractor is to report all discrepancies & errors to the Contract Manager prior to works commencing. Original drawing size A3 - NTS
		SCALE: NTS	CHECKED: -	PAPER: A3	B					
		STATUS: PRELIMINARY	APPROVED: -	UNITS: M	Rev	Description	Drawn	Date		