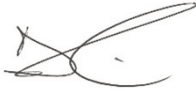


# OFFICER DELEGATION SCHEME RECORD OF DECISION

<b>Date:</b> 06/10/21	<b>Ref No:</b> ENG071	
<b>Responsible Officer:</b> Katie Vincent-Mercer, Senior Engineering Technician		
<b>Title/Subject matter:</b> Temporary Road Closure – Square Street, Ramsbottom, to continue to facilitate the recovery/reopening of businesses (particularly hospitality) following COVID19		
<b>Budget/Strategy/Policy/Compliance:</b>		
(i) Is the decision within an Approved Budget?	Yes	
(ii) Is the decision in conflict with the council's policies, strategies or relevant service plans?	No	
(iii) Does the decision amend existing or raise new policy issues?	No	
(iv) Is the decision a non-key decision (below £100,000, outside the MO definitions)	Yes	
Is publication still required? (see guidance)	Yes	
<b>Summary:</b>  Temporary Closure under Section 14(1) of the Road Traffic Regulation Act 1984 to close Square Street to traffic between Smithy Street and Bridge Street, from 17/10/21 for a period of 18 months to continue to facilitate the recovery/reopening of businesses (particularly hospitality) following COVID19. The alternative route will be via Smithy Street, Bolton Street and Bridge Street.		
<b>Options considered:</b>		
<b>Decision:</b> To approve the temporary closure as described.		
<b>Decision made by:</b>	<b>Signature:</b>	<b>Date:</b>

D R Giblin Head of Engineering		06/10/2021
<b>Members Consulted (if applicable) [see note 1 below]</b>		
Cabinet Member		
Lead Member		
Opposition Spokesperson		

### Notes

1. Where, in accordance with the requirements of the Officer Delegation Scheme, a Chief Officer consults with the appropriate Cabinet Member they must sign the form so as to confirm that they have been consulted and that they agree with the proposed action. The signature of the Opposition Spokesperson should be obtained if required, to confirm that he/she has been consulted. Please refer to the MO Guidance.
2. **This form must not be used for urgent decisions.**
3. Where there is any doubt, Corporate Directors should err on the side of caution and seek advice from the Council's Monitoring Officer.

**BURY COUNCIL**  
**PROPOSED TEMPORARY TRAFFIC CONTROL BY NOTICE**  
**ROAD TRAFFIC REGULATION ACT 1984 SECTION 14(2)**

Name and Lengths of Road(s) Affected	Square Street, Ramsbottom – Smithy Street to Bridge Street		
Reason for Notice/Order	To facilitate the safe reopening of businesses (particularly hospitality) following COVID19 lockdown.		
Nature of Notice/Order	Temporary Closure		
Period of Notice/Order	18 months		
Date of Commencement of Notice/Order	Sunday 17 October 2021		
Anticipated Duration of Works	18 months		
Is the Emergency Procedure being invoked?	YES/NO      Note: For an unforeseen crisis a road may be closed for up to 21 days		
Is a Temporary Order to be made?	YES/ <del>NO</del>		
Description of Alternative Route(s)	Via Smithy Street, Bolton Street and Bridge Street		
Have Notices been Posted?	YES/NO		
Name of Person to be Contacted for Further Information.	Katie Vincent-Mercer Tel: 0161-253-5832		
Emergency Closures - Have the following been informed?	Police	YES/NO	NOT APPLICABLE
	Fire	YES/NO	
	Ambulance	YES/NO	
	TfGM	YES/NO	
	Streetworks	YES/NO	
Recharge Code	n/a		

Head of Engineering



Date 06/10/2021

Delegated Powers Form Ref No \_\_\_\_\_ENG071\_\_\_\_\_

**METROPOLITAN BOROUGH OF BURY**

**ROAD TRAFFIC REGULATION ACT 1984, SECTION 14(1)  
THE METROPOLITAN BOROUGH OF BURY  
(SQUARE ST, RAMSBOTTOM)  
TEMPORARY CLOSURE ORDER 2021**

**NOTICE IS HEREBY GIVEN** that the Council of the Metropolitan Borough of Bury intend in not less than seven days from the date of this notice to make an Order under Section 14(1) of the Road Traffic Regulation Act 1984 and of all other enabling powers, the effect of which will be to prohibit any vehicles from proceeding along:-

Square St, Ramsbottom – Smithy St to Bridge St

The reason for the proposed order is to facilitate the safe reopening of businesses (particularly hospitality) following COVID19 lockdown.


The alternative route will be via Smithy St & Bolton St

The proposed Order will come into operation on 17/10/21 and shall remain in force for a period of up to 18 months, although necessity of the closure will remain under review.

Dated 07/10/21

Council Solicitor

# Square Street, Ramsbottom COVID Recovery Temporary Closures

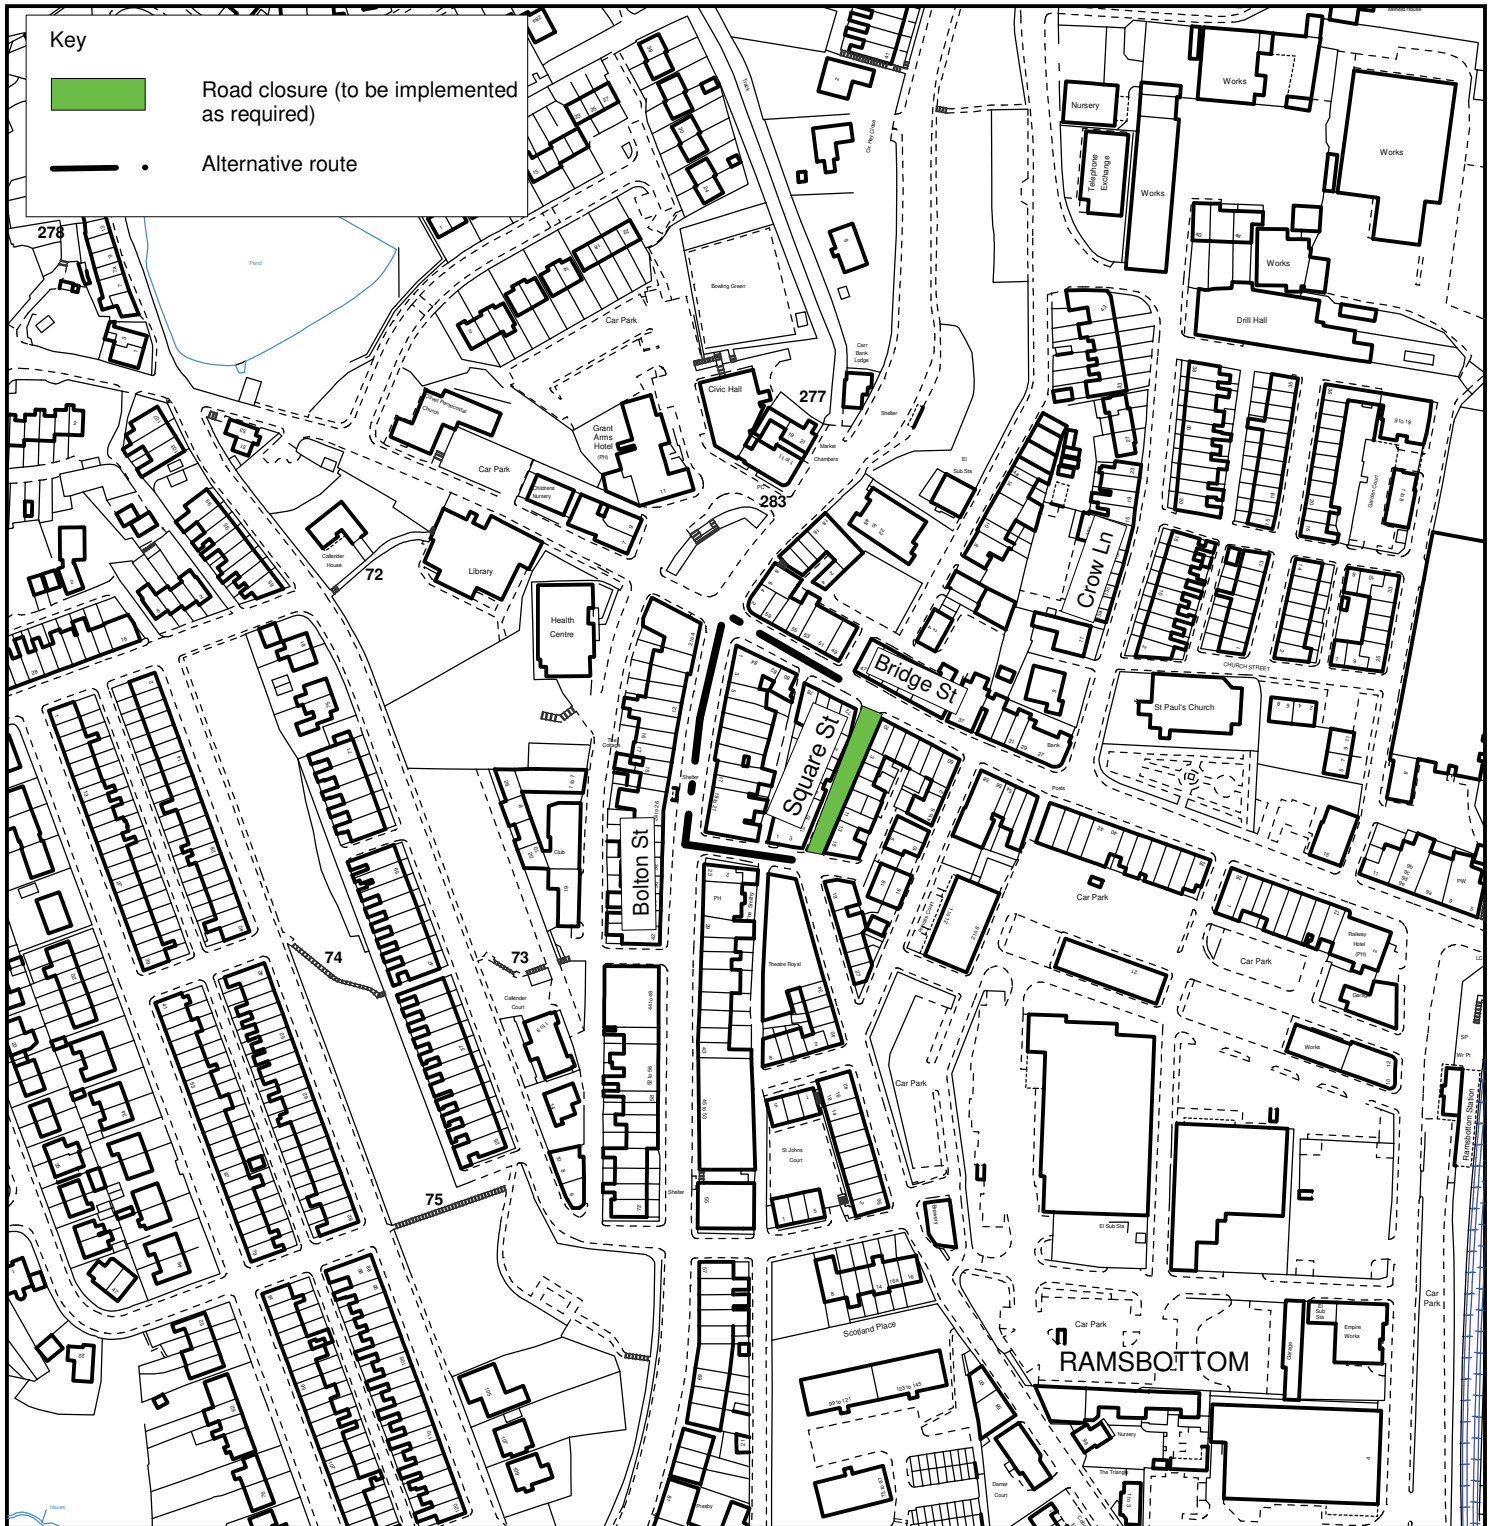

This plan is for guidance purposes only and the Council do not accept any liability whatsoever as to the accuracy of the information contained within it, or from any loss or damage resulting from reliance upon it.

**PHOTOGRAPHIC COPY LIABLE TO DISTORTION IN SCALE**

© Crown Copyright and database right 2020. Ordnance Survey 100023063.

## Department of Operations

DRG NO. TM9098a

SCALE NTS

DRAWN BY KLVM

DATE July 2020

Highway Network Services  
3 Knowsley Place  
Duke Street, Bury, BL9 0EJ  
Telephone 0161 253 5353

