


**OFFICER DELEGATION SCHEME
RECORD OF DECISION**

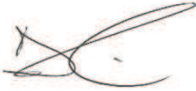

| | | |
|--|------------------------|--------------|
| Date: 18/10/21 | Ref No: ENG 082 | |
| Responsible Officer: Joe Goldstone, Senior Engineering Technician | | |
| Title/Subject matter: Waterside Road/Kay Street/Pollards Lane, Summerseat – Proposed introduction of no waiting at any time restrictions. | | |
| Budget/Strategy/Policy/Compliance: | | |
| (i) Is the decision within an Approved Budget? | Yes | |
| (ii) Is the decision in conflict with the council's policies, strategies or relevant service plans? | No | |
| (iii) Does the decision amend existing or raise new policy issues? | No | |
| (iv) Is the decision a non-key decision (below £100,000, outside the MO definitions) | Yes | |
| Is publication still required? (see guidance) | Yes | |
| <p>Summary:</p> <p>Further to the recommendation of the Traffic Management Unit (Tuesday 28 September 2021,) to approve for advertising the proposal to introduce no waiting at any time restrictions on Watersdie Road, Kay Street and Pollards Lane, Summerseat to alleviate access and obstruction problems.</p> | | |
| Options considered: | | |
| Decision: To approve the proposal as described in the attached statement of justification for advertising. | | |
| Decision made by: | Signature: | Date: |

| | | |
|---|---|----------|
| D R Giblin Head of Engineering |  | 19/10/21 |
| Members Consulted (if applicable) [see note 1 below] | | |
| Cabinet Member | | |
| Lead Member | | |
| Opposition Spokesperson | | |

Notes

1. Where, in accordance with the requirements of the Officer Delegation Scheme, a Chief Officer consults with the appropriate Cabinet Member they must sign the form so as to confirm that they have been consulted and that they agree with the proposed action. The signature of the Opposition Spokesperson should be obtained if required, to confirm that he/she has been consulted. Please refer to the MO Guidance.
2. **This form must not be used for urgent decisions.**
3. Where there is any doubt, Corporate Directors should err on the side of caution and seek advice from the Council's Monitoring Officer.

STATEMENT OF COUNCIL'S JUSTIFICATION

TM2/21/513 – WATERSIDE ROAD/KAY STREET/POLLARDS LANE, SUMMERSEAT

Since Kay Street Bridge, Summerseat reopened, local bus services have been unable to return to their normal route as a result of accessibility issues from double parked vehicles on Kay Street, Waterside Road and Pollards Lane.

At present there are a number of vehicles parking in both designated passing places on Waterside Road, some of these are likely to be contractors vehicles associated with works being carried on East View. In addition, pavement parking in the vicinity of The Spinney is also causing access issues for pedestrians and vehicles parked close to the junction of Pollards Lane and Hill Street and at the bus stop on Kay Street are also causing problems for local buses.

In order to address the situation to ensure the bus service can be reinstated, it is proposed to introduce no waiting at any time restrictions. This report was circulated to the Traffic Management Unit members for comments on Tuesday 28 September 2021, the decision being to recommend the introduction of no waiting at any time restrictions to alleviate the access and obstruction.

The extent of the proposed restrictions are described in the accompanying schedule.

Schedule - Proposed No Waiting at Any time

Waterside Road, Summerseat

Both sides from the westerly kerbline of East View (east end of Hamer Terrace) for a distance of 62 metres in an easterly direction to its junction with Kay Street (northerly end of Kay Street bridge)

Kay Street, Summerseat

West side from the southerly kerbline of Hill Street for a distance of 20 metres in a north-easterly direction


Pollards Lane, Summerseat

West side from the southerly kerbline of Hill Street for a distance of 5 metres in a southerly direction – east side from the southerly kerbline of Hill Street for a distance of 10 metres in a southerly direction.

WATERSIDE ROAD, SUMMERSEAT PROPOSED RESTRICTIONS PLAN



Proposed
no waiting at
any time

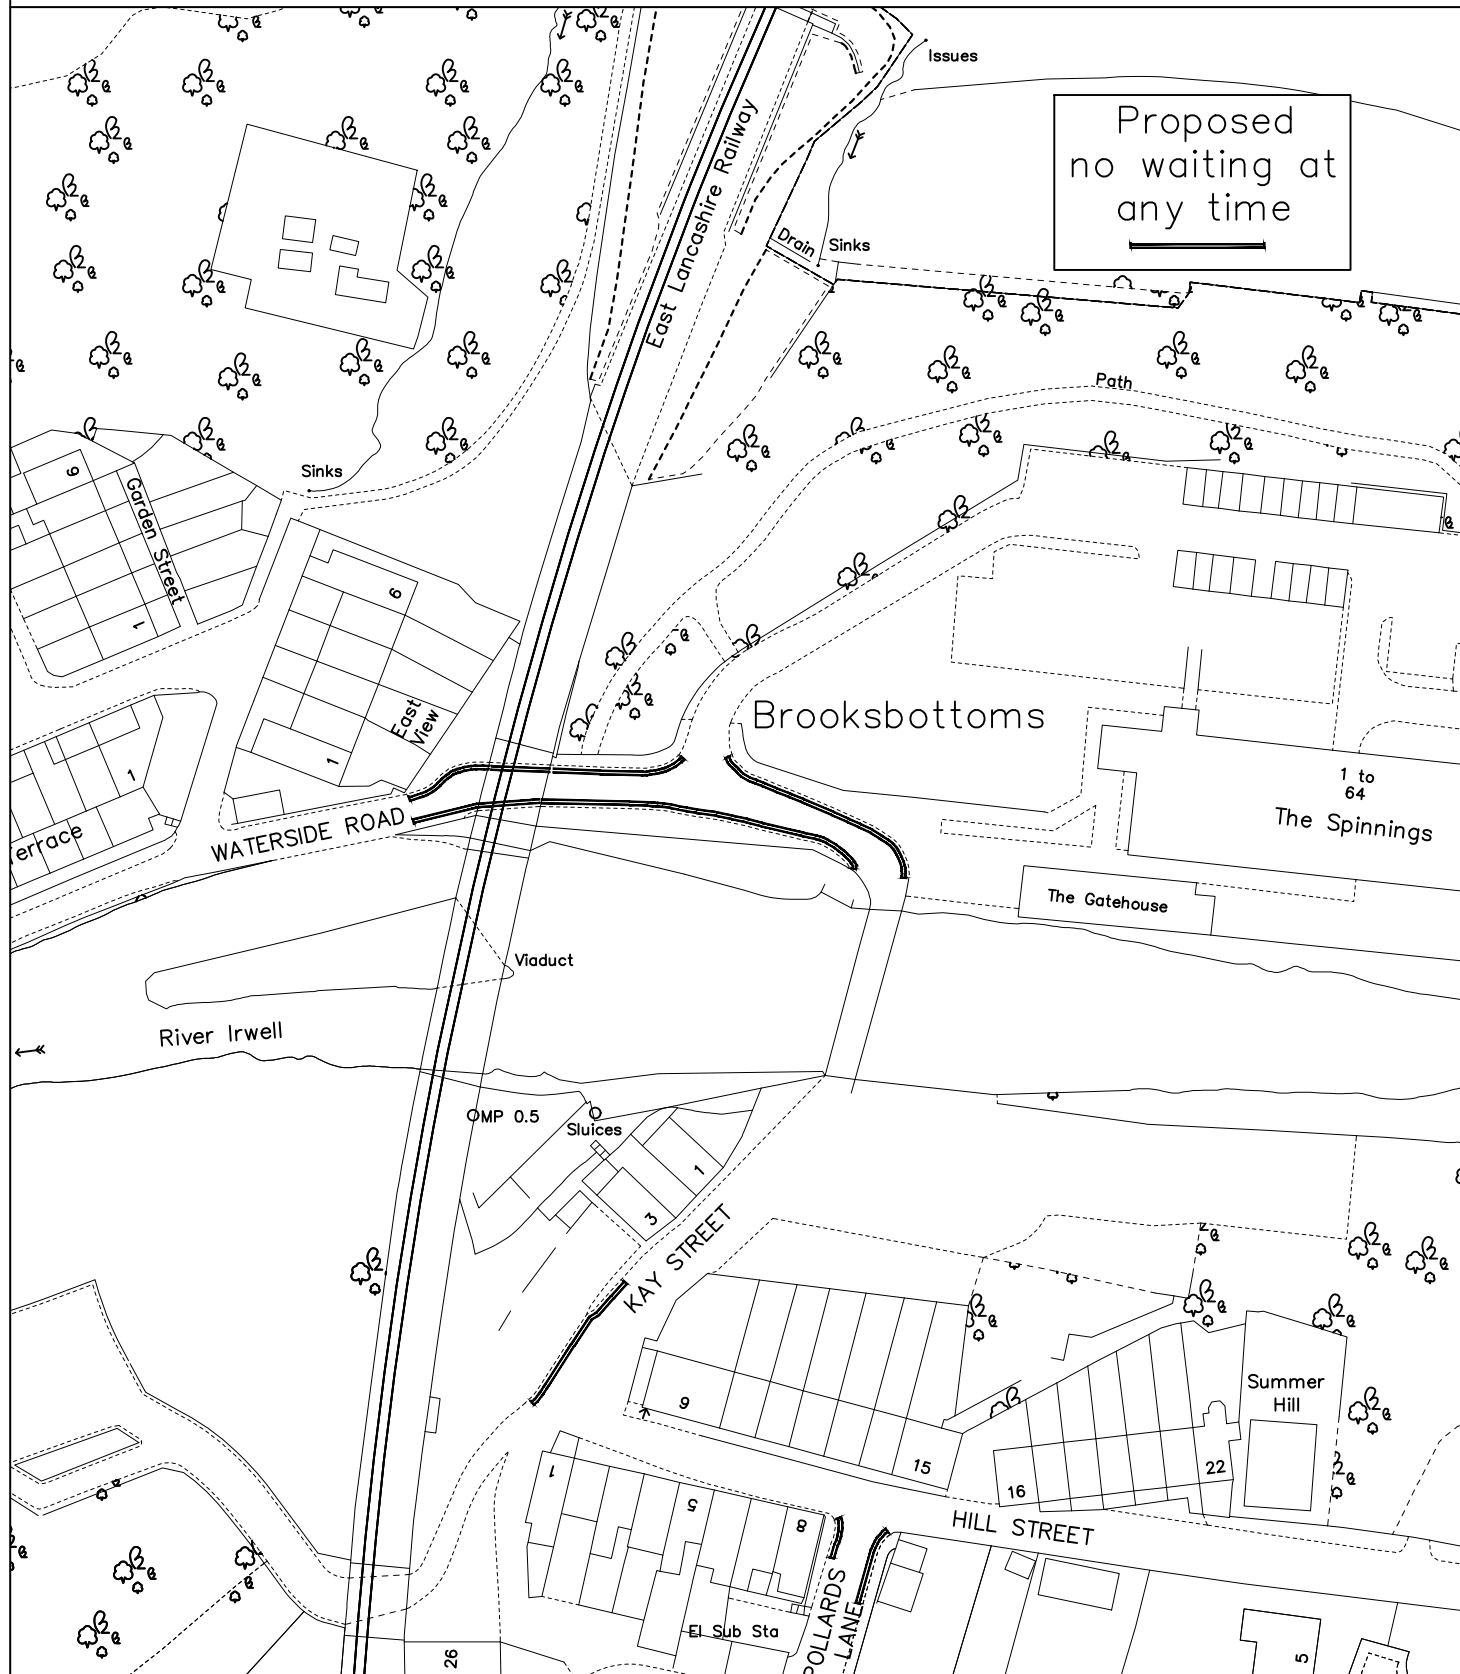

© Crown Copyright and database right 2021. Ordnance Survey 100023063

PLAN TM9160
 DATE 23.08.21
 DRAWN JG
 SCALE NTS

DEPARTMENT OF OPERATIONS

3 Knowsley Place
 Duke Street,
 BURY BL9 0EJ

Tel: 0161 253 5353

