


External canopy with double glazed units around the side walls
 All sliding glass doors apart from main entrance door will be closed unless in an emergency to prevent break out of noise

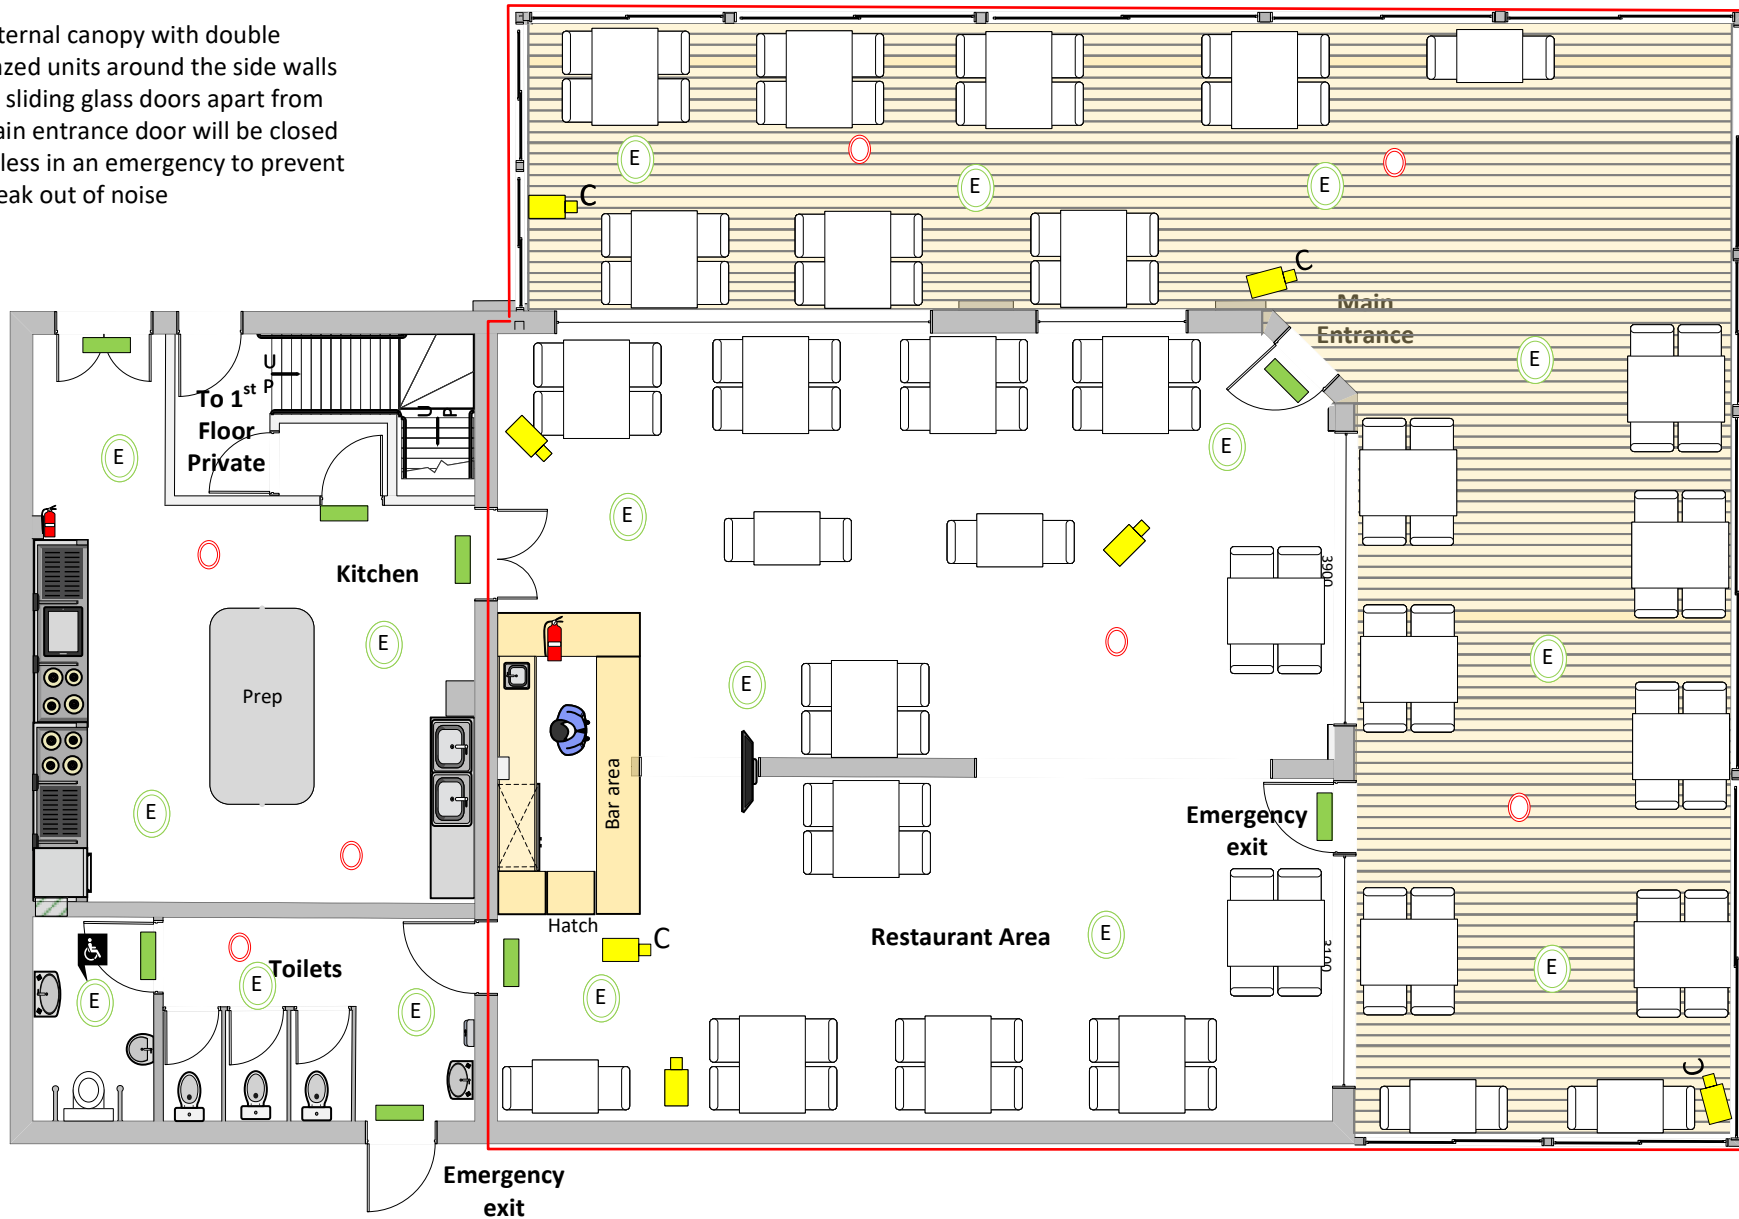

Main Entrance

LEGEND

Smoke Detector	
Emergency Lighting	
Fire Exit	
Fire Extinguisher	
Camera	
Monitor	
Licensable Area	

Drawing Detail

The purpose of this drawing is for the submission of a change of use consent. All Measurements have been drawn in millimeters. This drawing is not to be used for the intention of any building, shop fitting or construction purposes.

Drawing Purpose
 Premises Licence Application

Premises Name
 Mezepotamia café and Restaurant

Premises Address
 6-8 Thatch Leach Lane, Whitefield
 Manchester, M45 6BE

SCALE
 1:100 @A4