


**OFFICER DELEGATION SCHEME
RECORD OF DECISION**

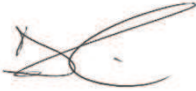

Date: 22/11/21	Ref No: ENG 107
Responsible Officer: Joe Goldstone, Senior Engineering Technician	
Title/Subject matter: Railway Street, Summerseat - Temporary Closure at Twist Bridge	
Budget/Strategy/Policy/Compliance:	
(i) Is the decision within an Approved Budget?	Yes
(ii) Is the decision in conflict with the council's policies, strategies or relevant service plans?	No
(iii) Does the decision amend existing or raise new policy issues?	No
(iv) Is the decision a non-key decision (below £100,000, outside the MO definitions)	Yes
Is publication still required? (see guidance)	Yes
<p>Summary:</p> <p>Temporary closure under Section 14(1) of the Road Traffic Regulation Act 1984, of Railway Street, Summerseat from 21/01/22 for a period of 1 month to facilitate Bridge inspection works (anticipated duration 1 day). The alternative route will be via Rowlands Rd, Crag Lane, Bass Lane, Manchester Rd, Bury New Rd, Peel Brow, Bridge St, Bolton St, Bolton Rd West, Longsight Rd, Newcombe Rd and Peel Hall Rd and vice-versa.</p>	
Options considered:	
Decision: To approve the planned temporary closure as described.	
Decision made by:	Signature:
	Date:

D R Giblin Head of Engineering		30/11/2021
Members Consulted (if applicable) [see note 1 below]		
Cabinet Member		
Lead Member		
Opposition Spokesperson		

Notes

1. Where, in accordance with the requirements of the Officer Delegation Scheme, a Chief Officer consults with the appropriate Cabinet Member they must sign the form so as to confirm that they have been consulted and that they agree with the proposed action. The signature of the Opposition Spokesperson should be obtained if required, to confirm that he/she has been consulted. Please refer to the MO Guidance.
2. **This form must not be used for urgent decisions.**
3. Where there is any doubt, Corporate Directors should err on the side of caution and seek advice from the Council's Monitoring Officer.

**BURY COUNCIL
PROPOSED TEMPORARY TRAFFIC CONTROL BY NOTICE
ROAD TRAFFIC REGULATION ACT 1984 SECTION 14(1)**

Name and Lengths of Road(s) Affected	Railway Street, Summerseat, Bury – at Twist Bridge		
Reason for Notice/Order	To facilitate Bridge inspection works.		
Nature of Notice/Order	Temporary Closure		
Period of Notice/Order	1 month		
Date of Commencement of Notice/Order	Friday 21 January 2022		
Anticipated Duration of Works	1 day		
Is the Emergency Procedure being invoked?	YES/NO	Note: For an unforeseen crisis a road may be closed for up to 21 days	
Is a Temporary Order to be made?	YES/NO		
Description of Alternative Route(s)	Rowlands Road, Crag Lane, Bass Lane, Manchester Rd, Bury New Rd, Peel Brow, Bridge St, Bolton St, Bolton Rd West, Longsight Rd, Newcombe Rd and Peel Hall Road and vice-versa (access to and from Wood Road Lane will be maintained)		
Have Notices been Posted?	To be arranged		
Name of Person to be Contacted for Further Information.	Joe Goldstone Tel: 0161-253-5830		
Emergency Closures - Have the following been informed?	Police	YES/NO	
	Fire	YES/NO	NOT
	Ambulance	YES/NO	APPLICABLE
	TfGM	YES/NO	
	Streetworks	YES/NO	
Recharge Code	465 HAM4000 5641		

Head of Engineering



Date 30 November 2021












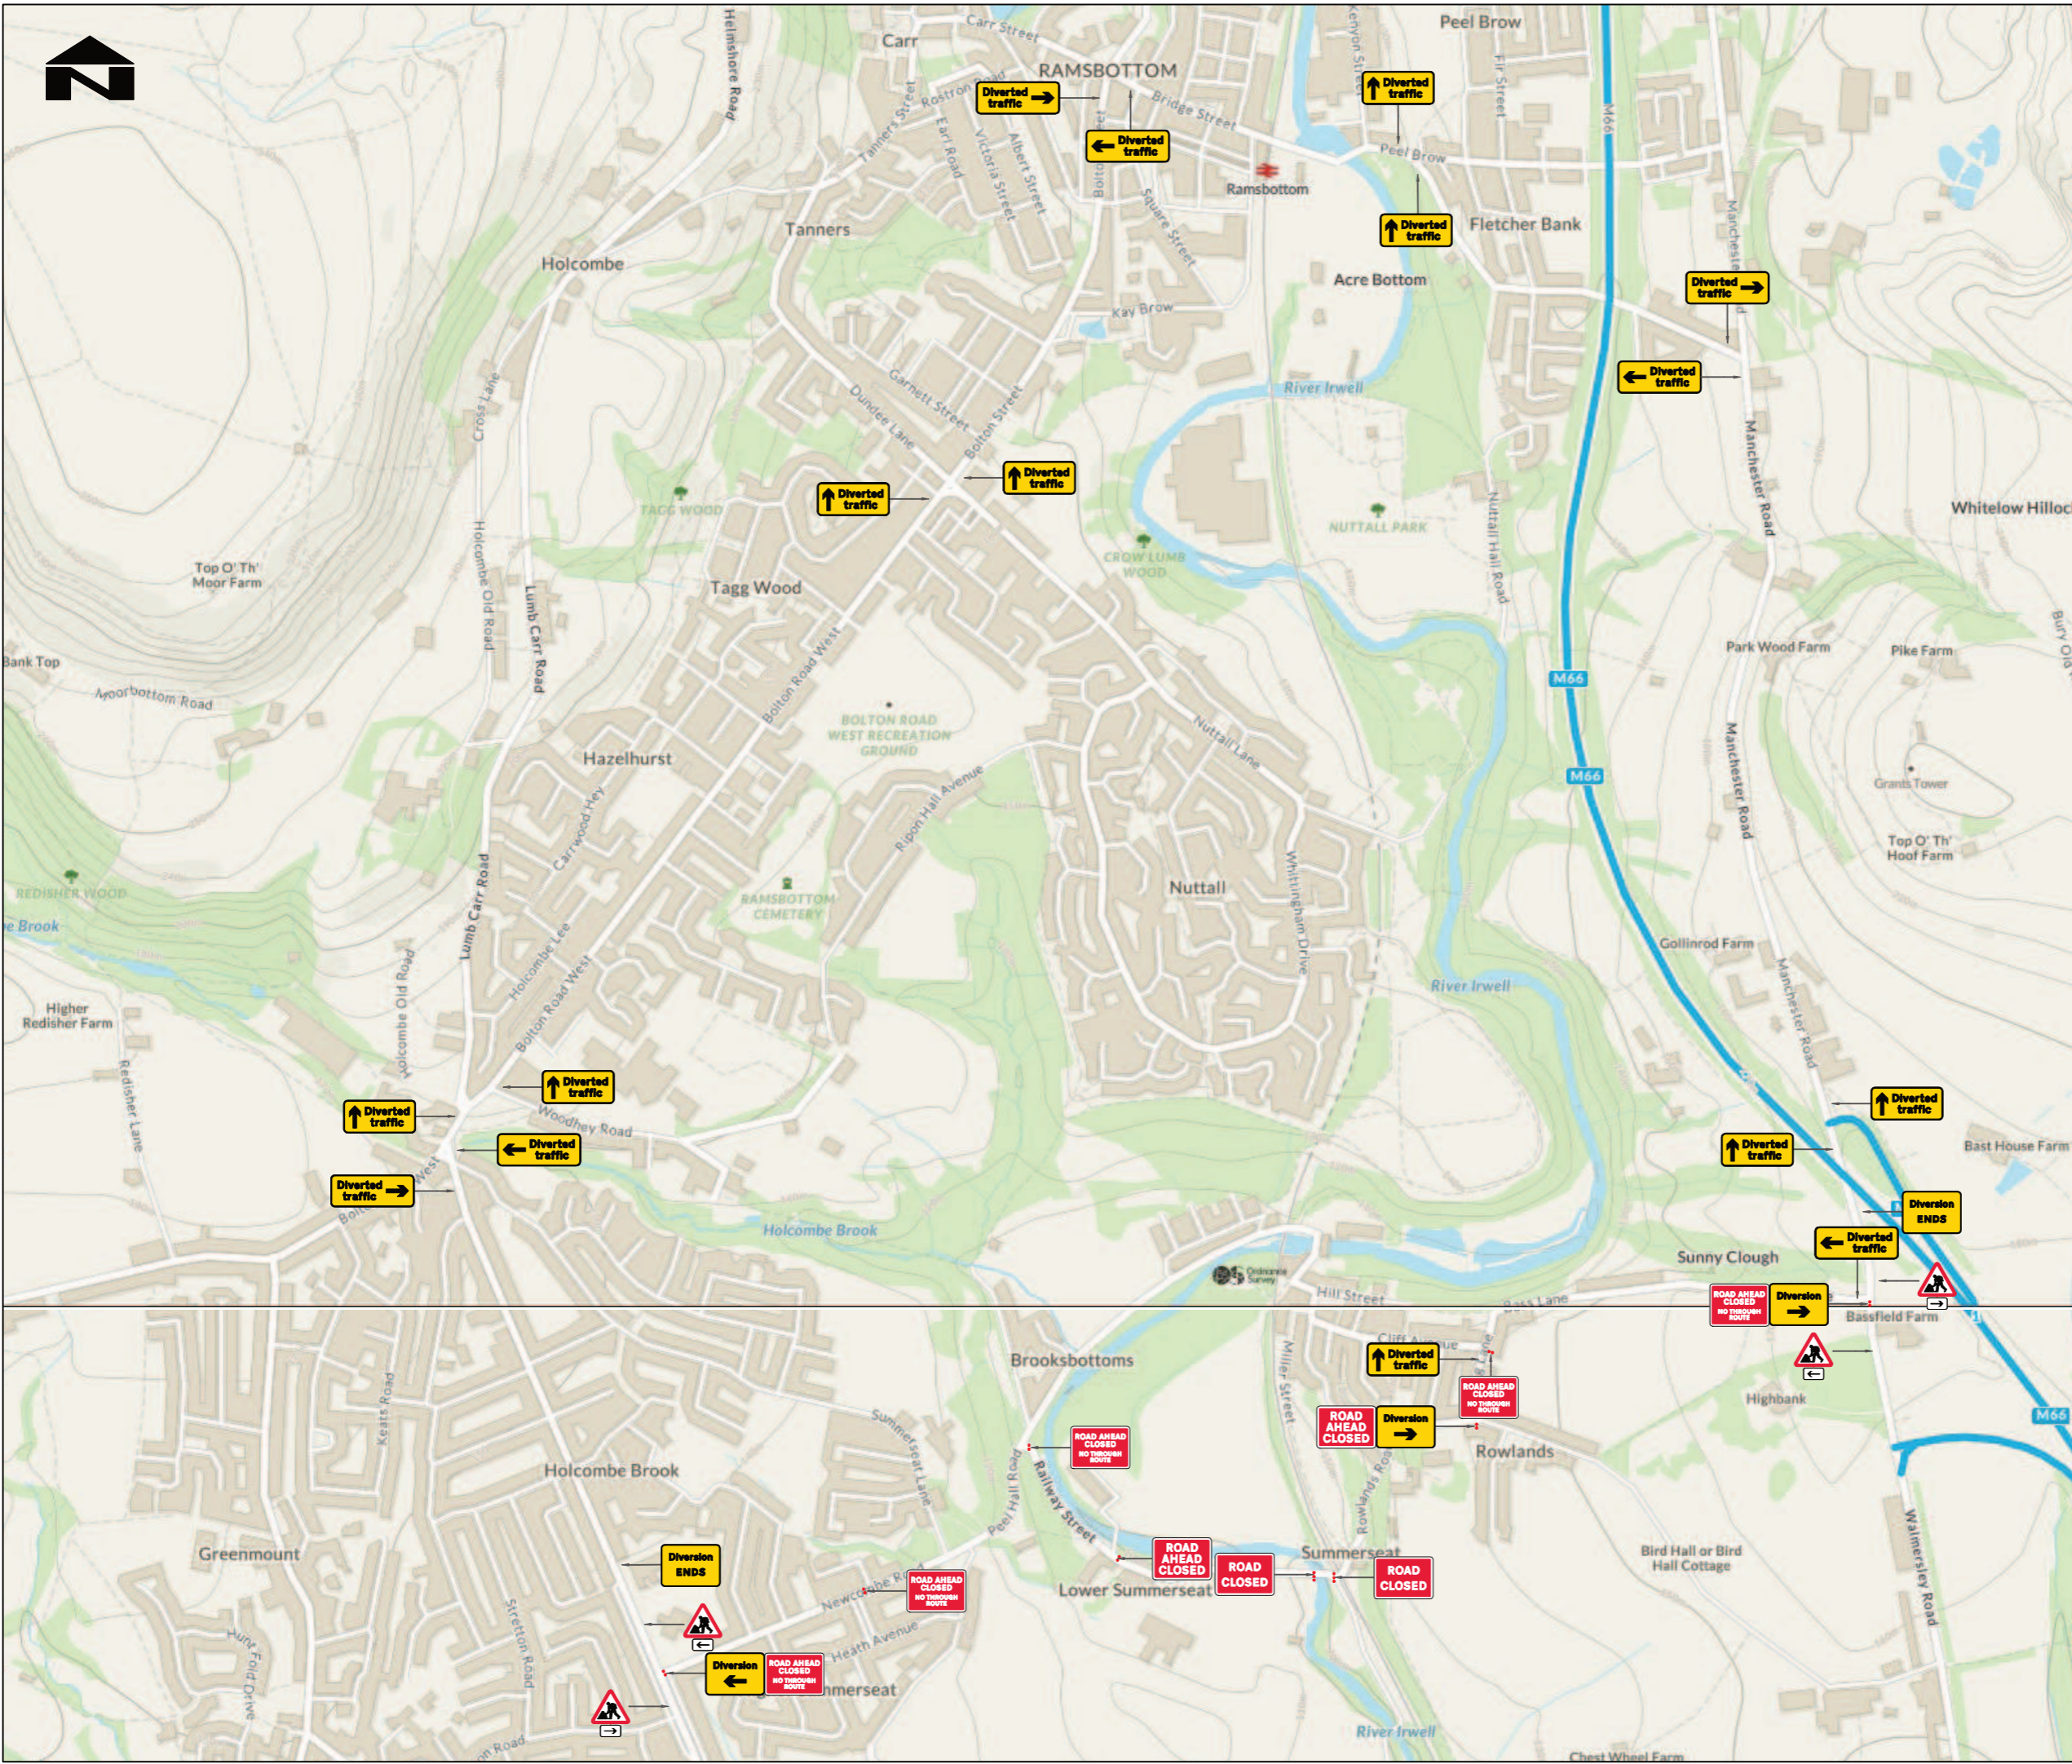


TITLE: **ROAD CLOSURE
DIVERSION OF
TWIST BRIDGE /
SUMMERSEAT BRIDGE -
RAMSBOTTOM**

Issue	Date	Drawn By	Checked By	Drawing No
2	29/11/21	L.J	S.W	TD7258-002
Original drawing size A3 - NTS				

trafficDIRECT  UNIT HIGH-FIELD ROAD,
HIGH-FIELD IND EST
LITTLE HUTTON,
Manchester,
M38 9ST

Keeping traffic on the move



Qty: 5 Ref: 13.9 Schedule 13-9: Temporary Information	
Qty: 2 Ref: 2702 End of temporary diversion route	
Qty: 2 Ref: 2702 Start of temporary diversion route	
Qty: 1 Ref: 2702 Start of temporary diversion route	
Qty: 4 Ref: 2703 Direction of temporary diversion route from junction ahead	
Qty: 9 Ref: 2703 Direction of temporary diversion route from junction ahead	
Qty: 3 Ref: 2703 Direction of temporary diversion route from junction ahead	
Qty: 2 Ref: 573 Direction to hazard right	
Qty: 2 Ref: 573 Direction to hazard left	
Qty: 4 Ref: 7001 Road works ahead	
Qty: 2 Ref: 7010-FP-13-9 Nature of temporary hazard ahead - Road Ahead Closed	
Qty: 2 Ref: 7010-FP-13-9 Nature of temporary hazard ahead - Road Closed	