
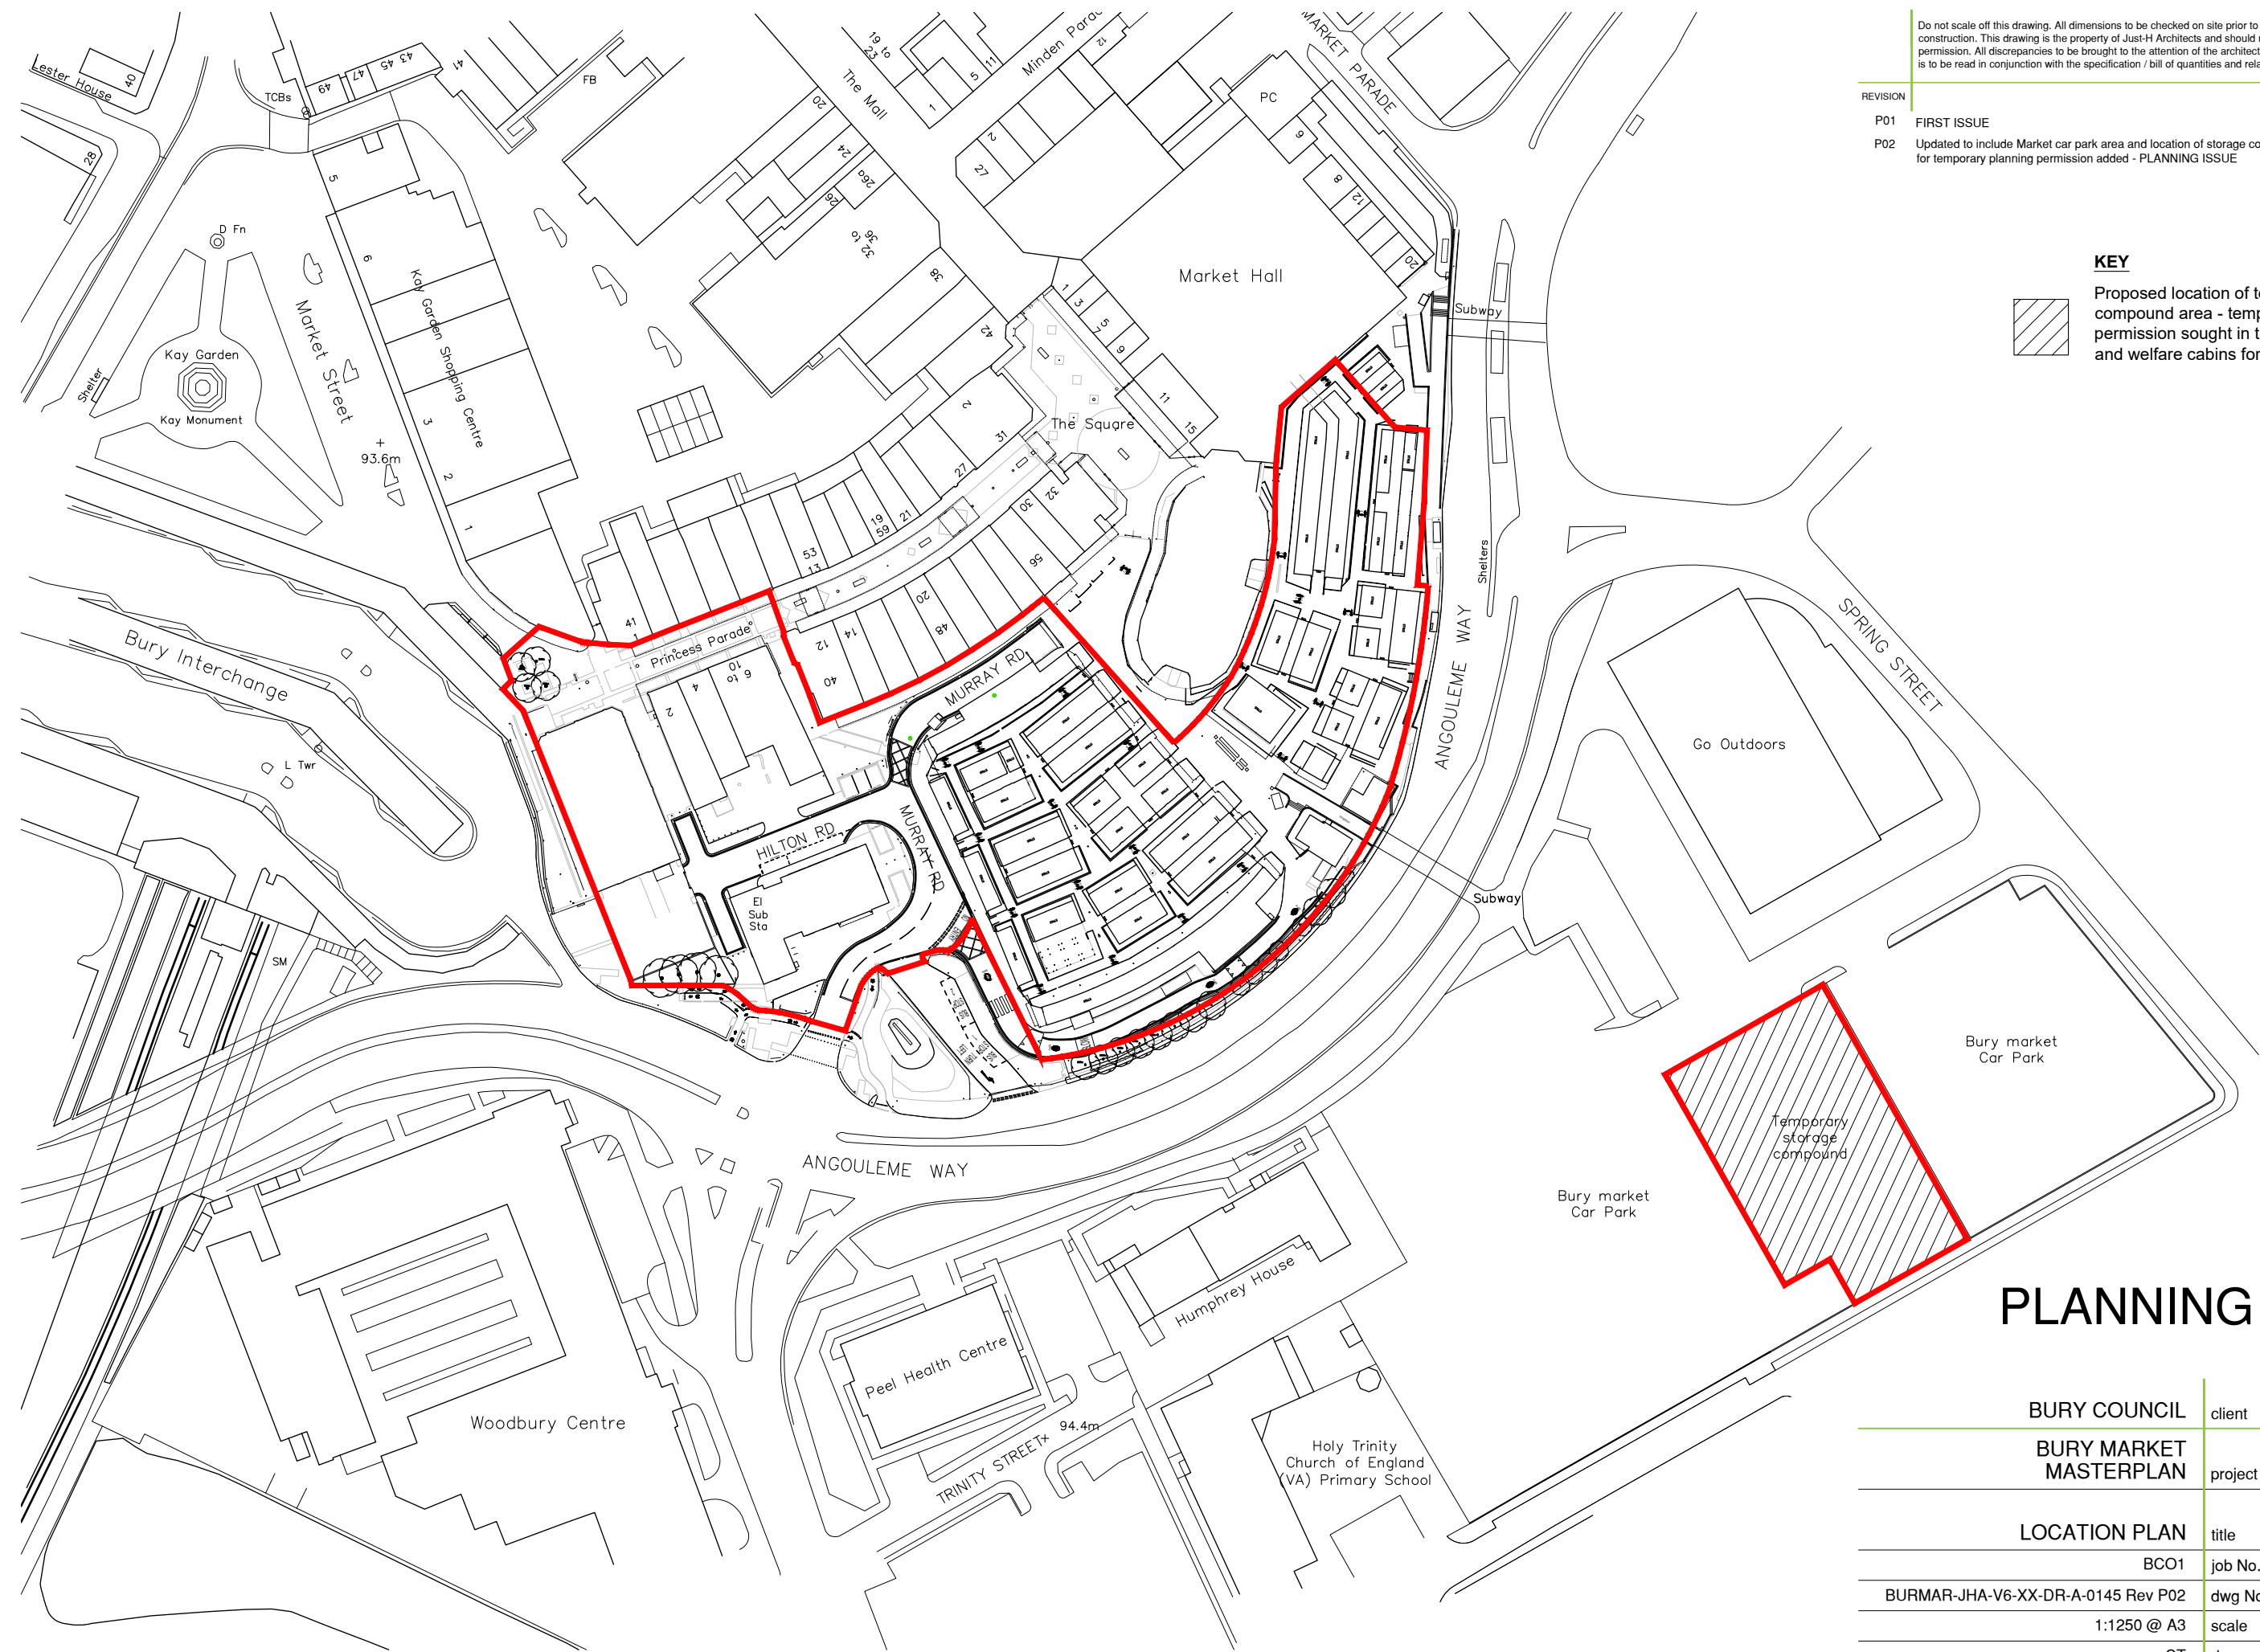


Do not scale off this drawing. All dimensions to be checked on site prior to manufacture and construction. This drawing is the property of Just H Architects and should not be reproduced without permission. All discrepancies to be brought to the attention of the architect immediately. This drawing is to be read in conjunction with the specification / bill of quantities and related drawings.

REVISION			
P01	FIRST ISSUE	03.04.23	CT
P02	Updated to include Market car park area and location of storage compound for temporary planning permission added - PLANNING ISSUE	21.04.23	CT

KEY
 Proposed location of temporary site compound area - temporary planning permission sought in this area for site and welfare cabins for duration of works.



PLANNING ISSUE

BURY COUNCIL	client
BURY MARKET MASTERPLAN	project
LOCATION PLAN	title
BCO1	job No.
BURMAR-JHA-V6-XX-DR-A-0145 Rev P02	dwg No.
1:1250 @ A3	scale
CT	drawn



Just H Architects
 46 Manchester Road
 Chorlton
 Manchester
 M21 9PH
 0161 237 5500
 info@justharchitects.co.uk