


PLAN REFERRED TO
SCALE LIABLE TO DISTORTION IF PHOTOCOPIED OR SCANNED

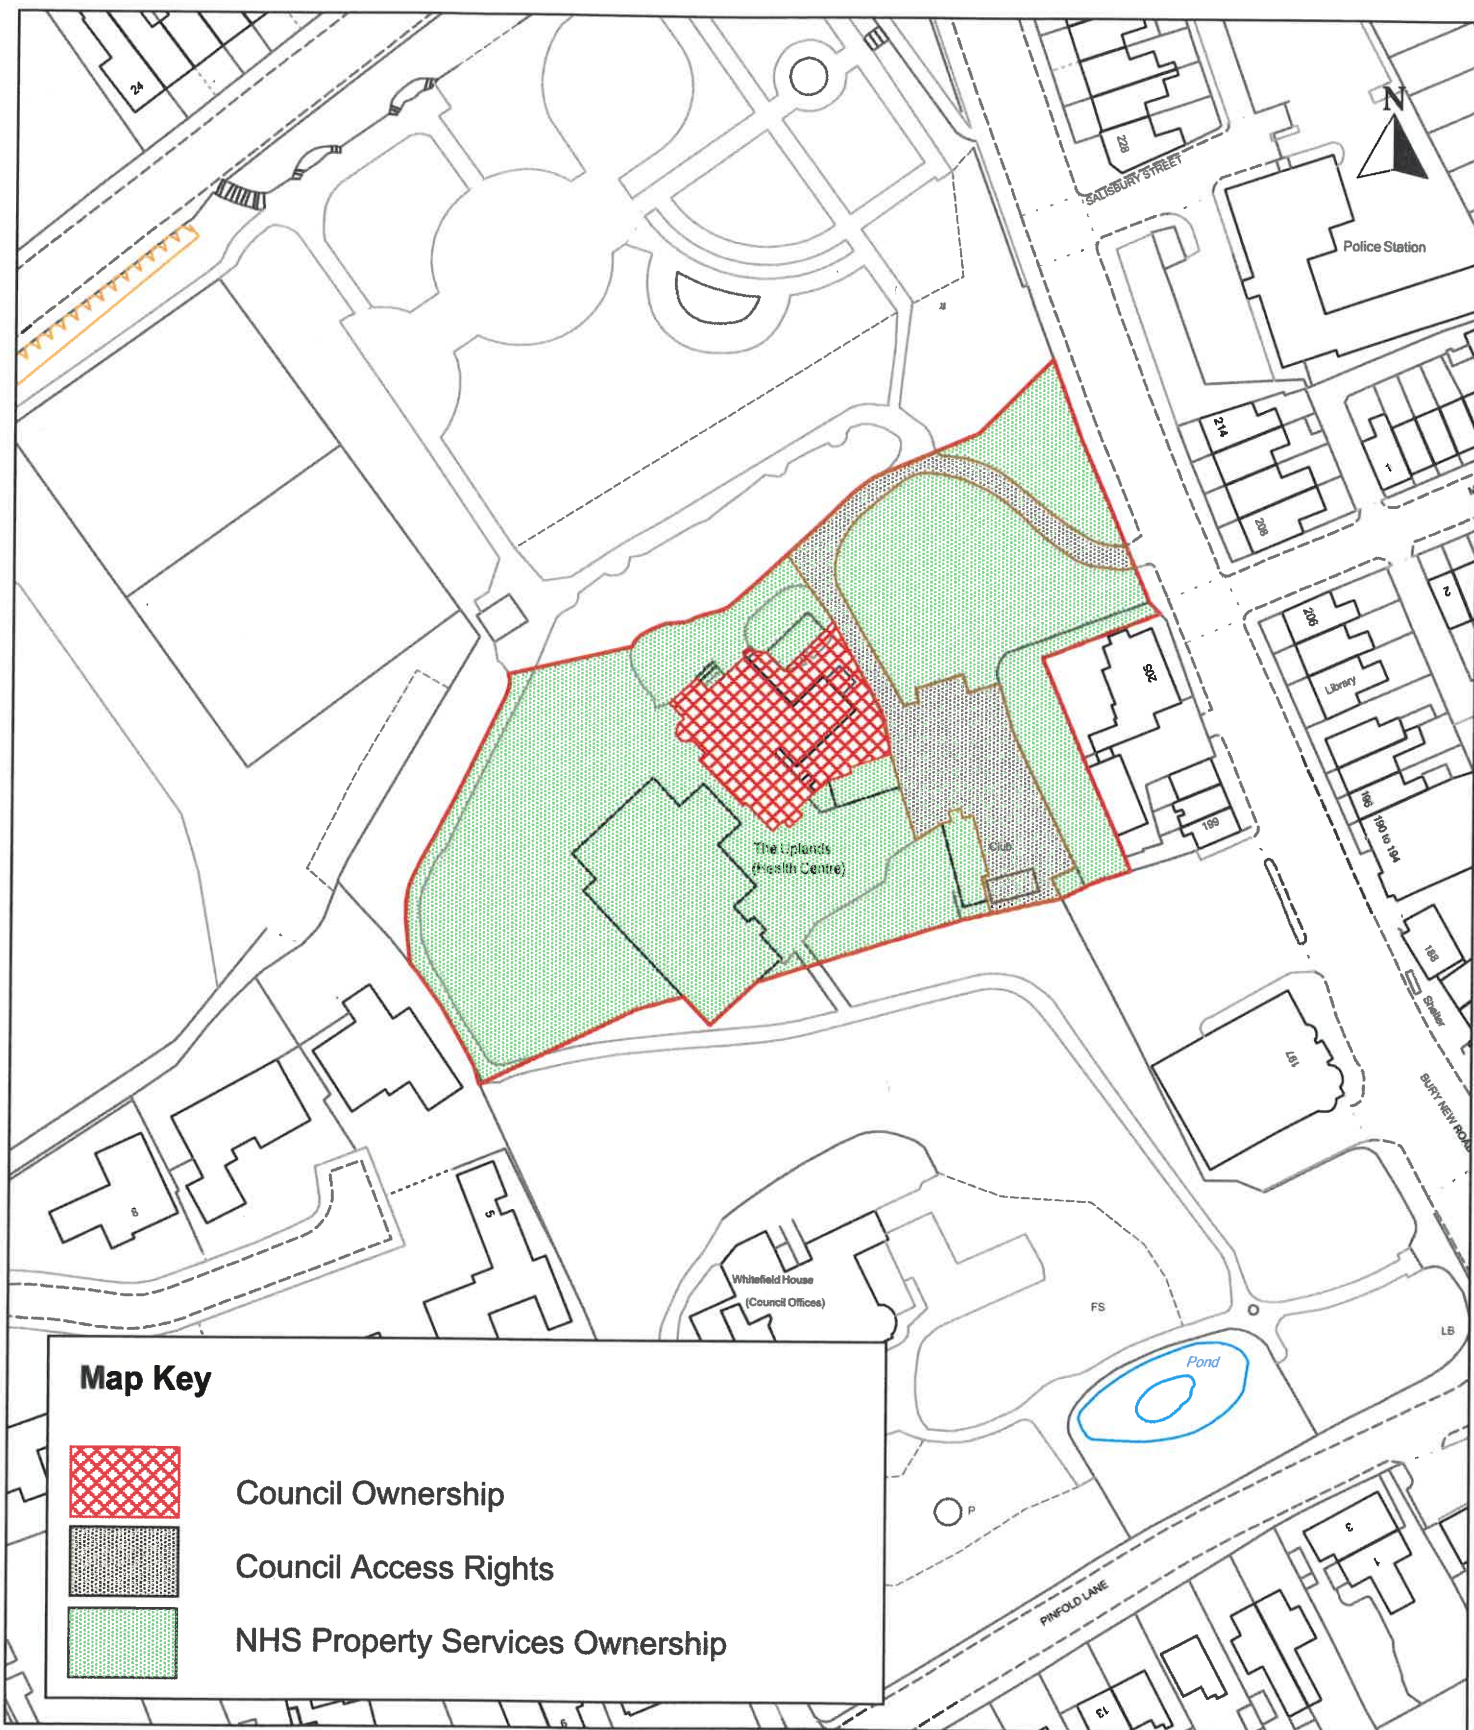

PLAN Appendix 1:
The Uplands
SCALE 1:1250
DRAWN BY MB
DATE 27/11/2017

Resources & Regulation
Property Services & Asset Management
3 Knowsley Place
Duke Street,
Bury,
BL9 0EJ
Tel. 0161 253 5995

