


Scale 1:100

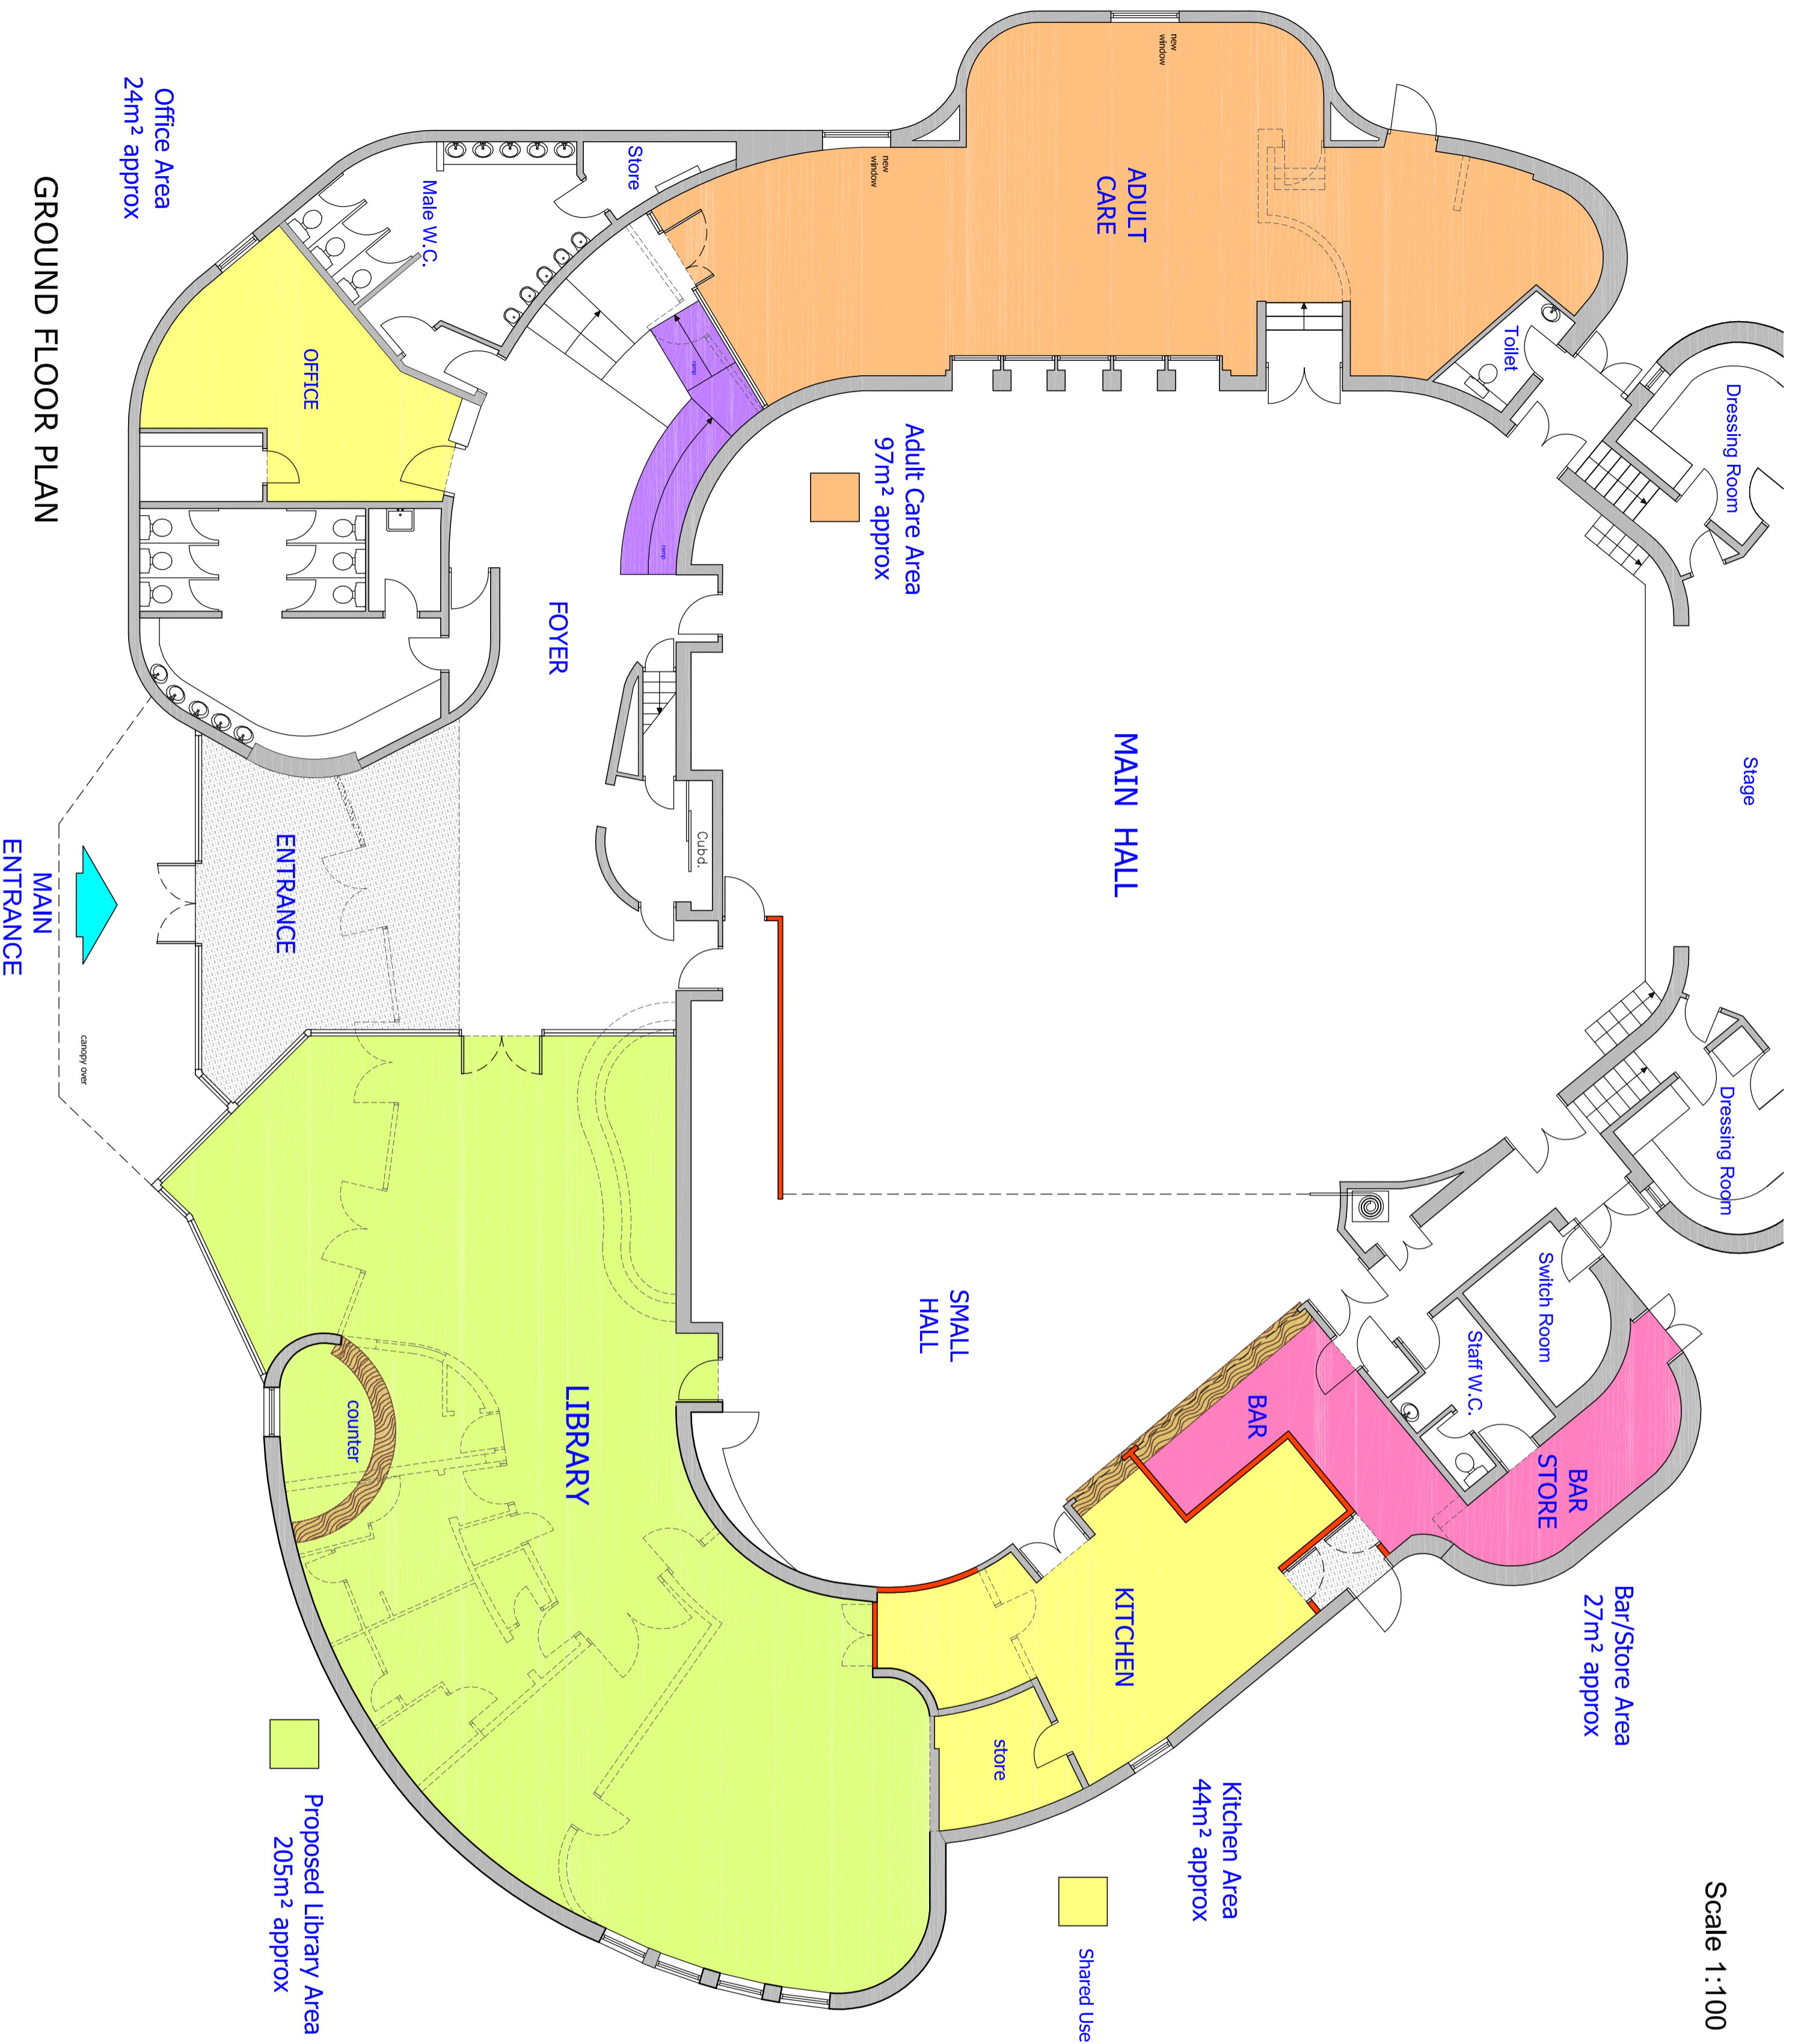

REV	DESCRIPTION	DATE

## Preliminary Issue

This design/document has been prepared by Bury MBC Architectural Services. It should not, without prior permission, be used for any use other than the use originally intended.

Environment and Development Services  
Architectural Services

**Bury**  
COUNCIL

3 Knowsley Place,  
Duke Street,  
Bury, Lancs. BL9 0EJ

Tel: 0161 253 6989  
Fax: 0161 253 6193  
Web: www.bury.gov.uk

Bury | Prestwich | Radcliffe | Ramsbottom | Tottington | Whitefield

PROJECT TITLE:  
**LIBRARIES CO-LOCATION**

DRAWING TITLE:  
**RADCLIFFE CIVIC HALL  
FEASIBILITY**

DRAWN BY:	NB	DATE:	11/12	ISSUE NUMBER:	
CHECKED BY:		DATE:		DATE OF ISSUE:	
SCALE:	1:100 @ A2				

DRAWING NUMBER:  
**12626 RAD LIB 01 D**

DEPT | CODE | DRAWING REF. | REV.