


Proposal 1 – without bus lane

Single lane traffic with wider pavements, permanent parking bays, new bus lay-bys, bus stop relocation, dedicated cycle lanes and improved public realm.

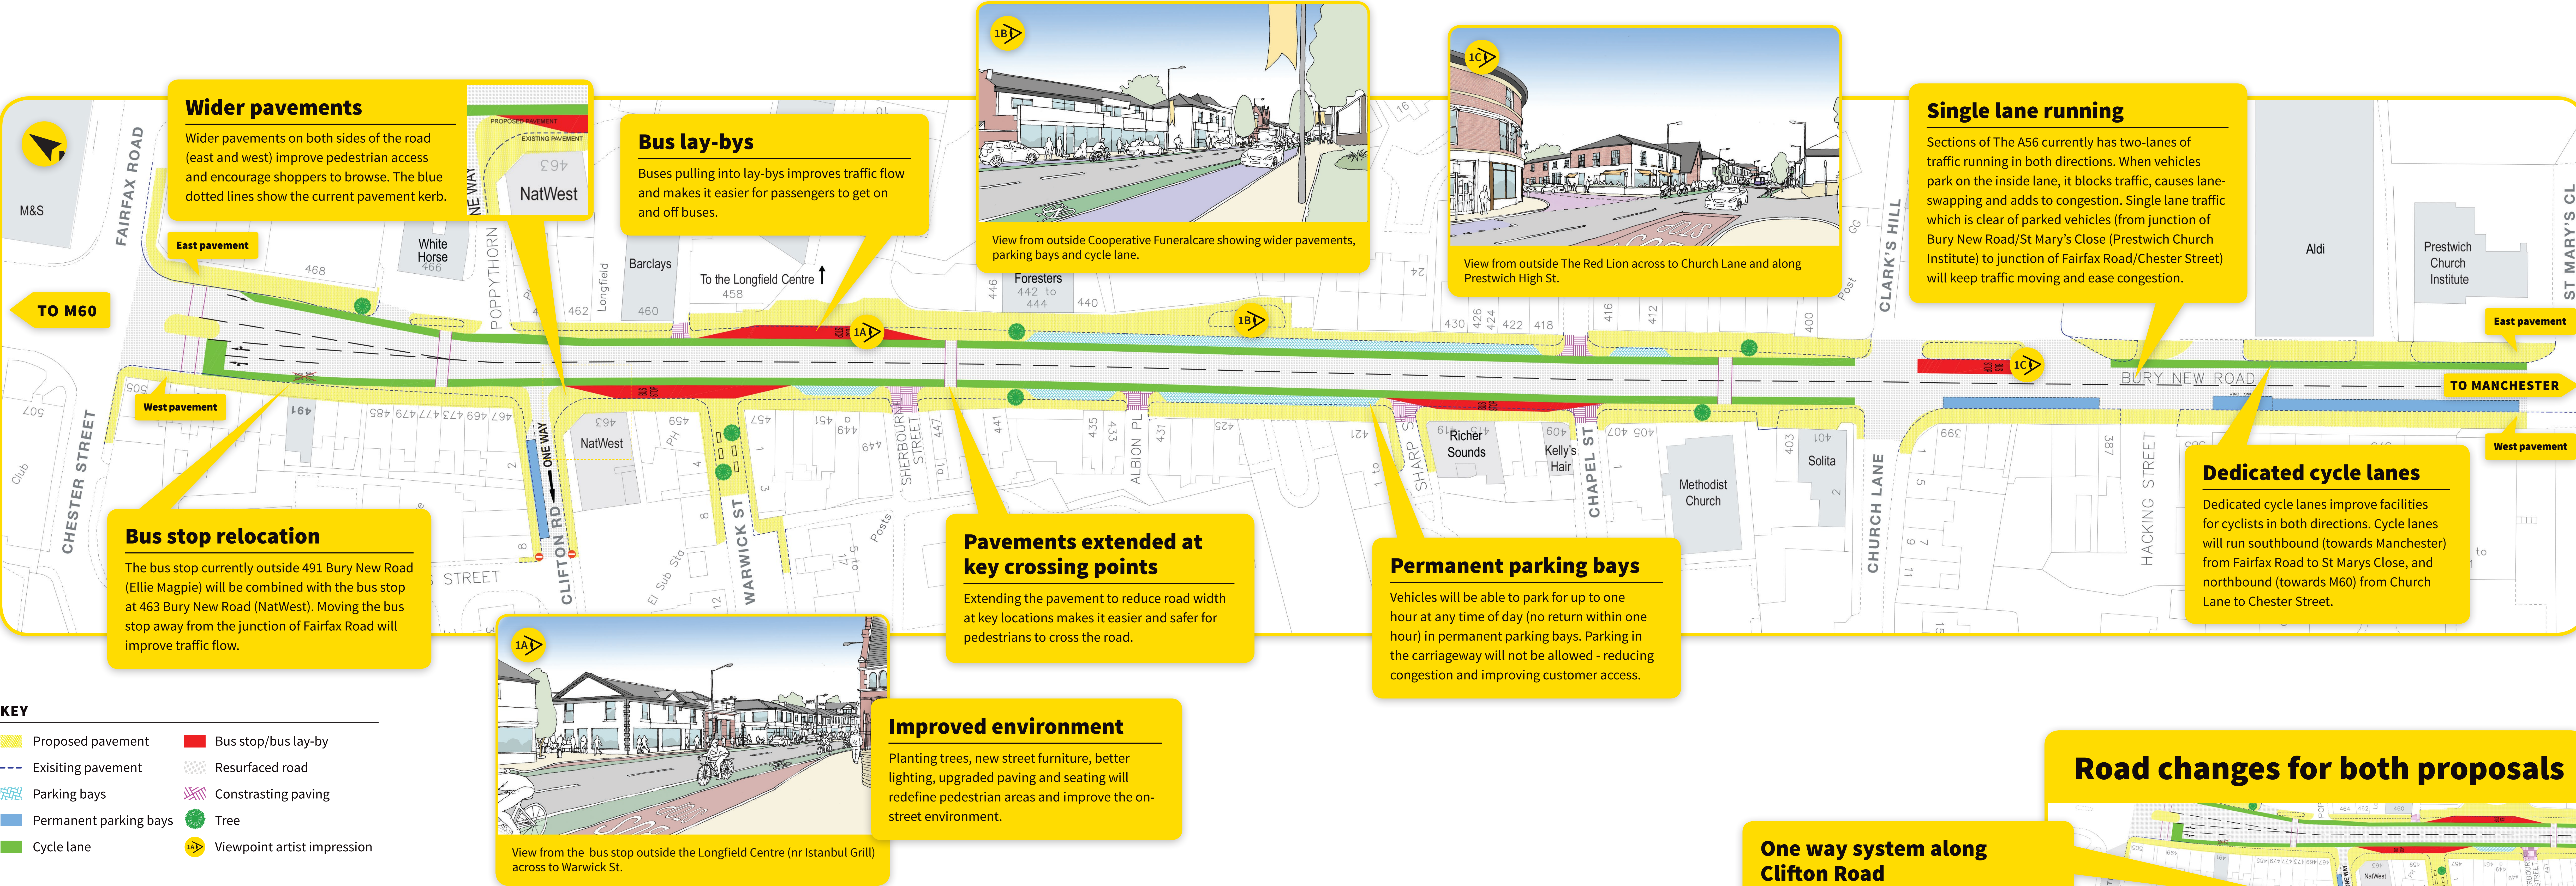

Road changes for both proposals

One way system along Clifton Road

A one way system will streamline traffic flows along Clifton Road/Bury New Road while retaining vehicle access for residents. Access onto Bury New Road will be via Chester Street.

With one way traffic, the double yellow lines along one side of Clifton Road could be removed to create additional parking. Short stay parking places would also be put in place with limited waiting of up to one hour (no return within one hour).

Closure of Warwick Street junction

This closure will reduce hold-ups on Bury New Road by stopping traffic turning onto Warwick Street. It also allows for the construction of a new bus lay-by (outside NatWest).