


"Map referred to in Metropolitan Borough of Bury (Land adjacent to Kay Street Bridge, Summerseat) Compulsory Purchase Order 2018"

%

**SCALE LIABLE TO DISTORTION IF PHOTOCOPIED OR SCANNED**

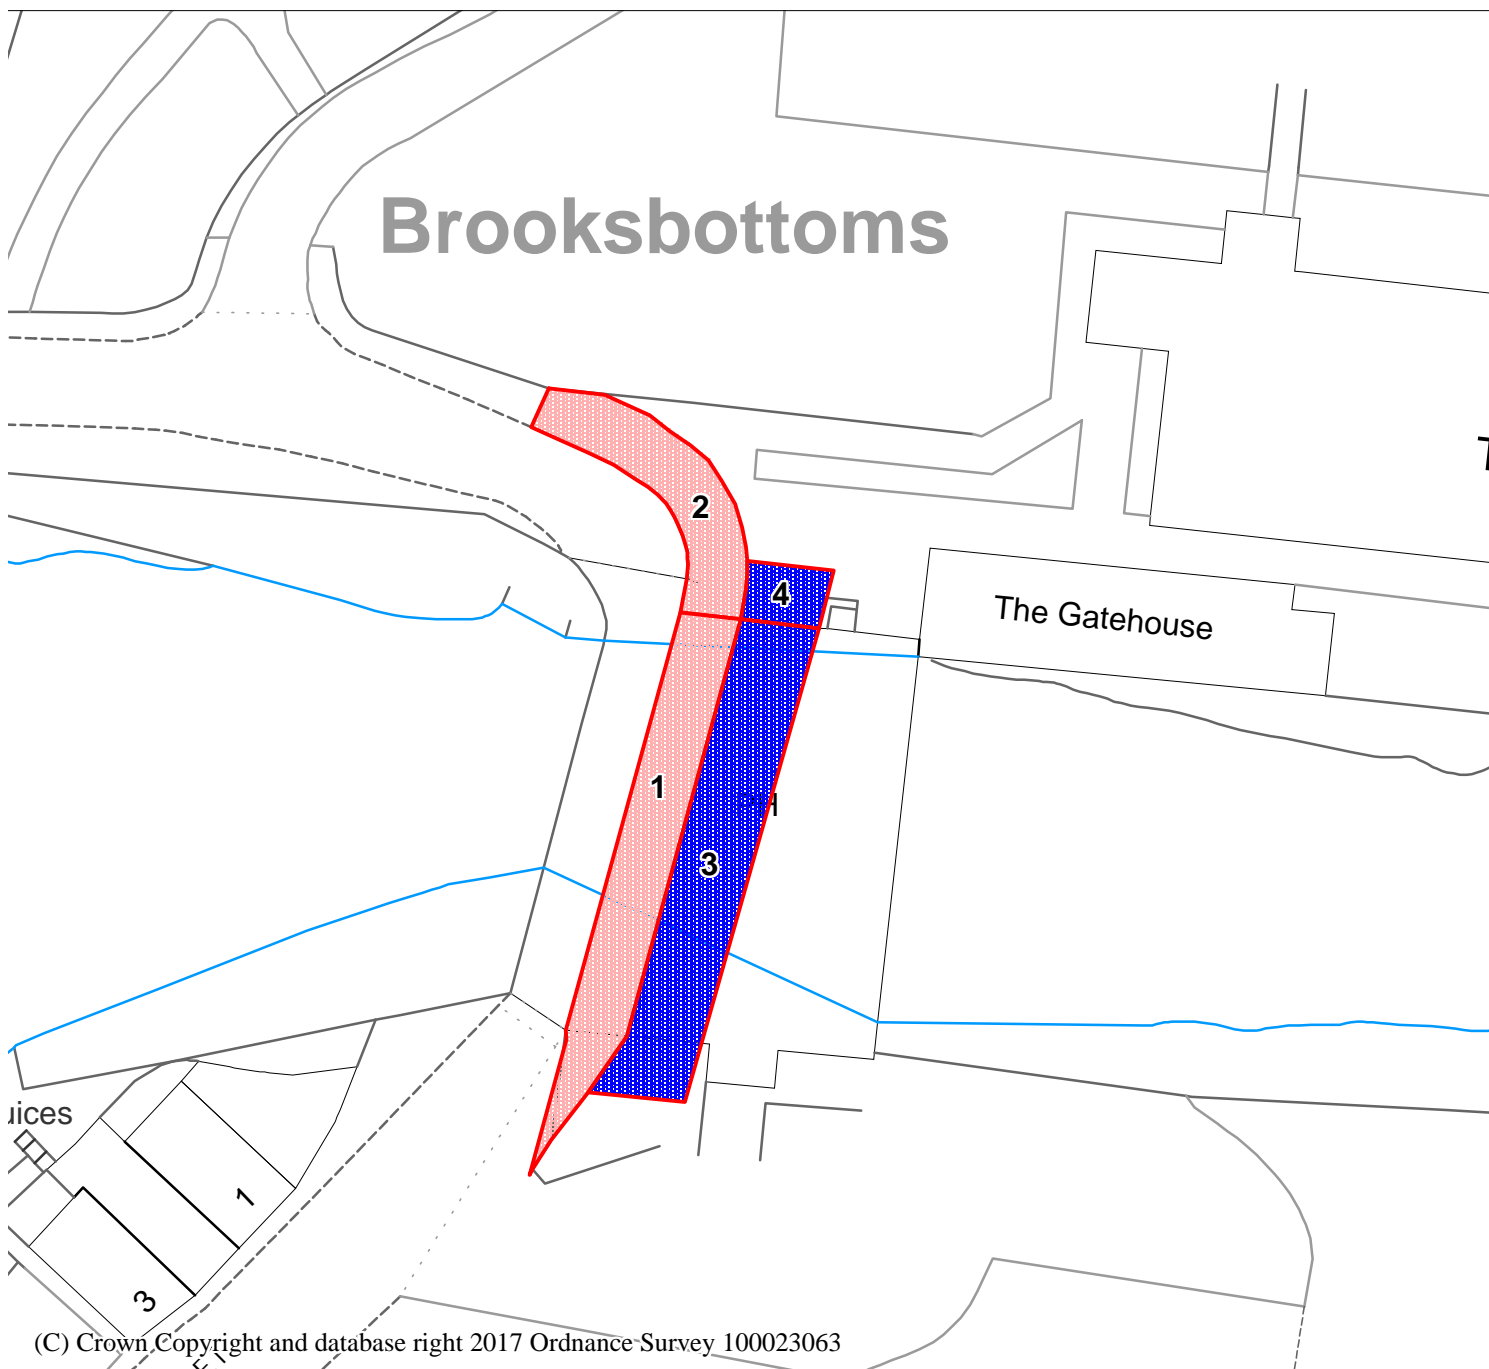

PLAN  
SCALE 1:500  
DRAWN BY MB  
DATE 21/11/2017

**Department for Resources & Regulation**

*Property & Asset Management Division*

3 Knowsley Place  
Duke Street,  
Bury,  
BL9 0EJ

Tel. 0161 253 5995

**Bury**  
COUNCIL

The COMMON SEAL of the )  
METROPOLITAN BOROUGH )  
OF BURY was hereunto affixed )  
this       day of       2018 )  
in the presence of: )

.....  
Council Solicitor