



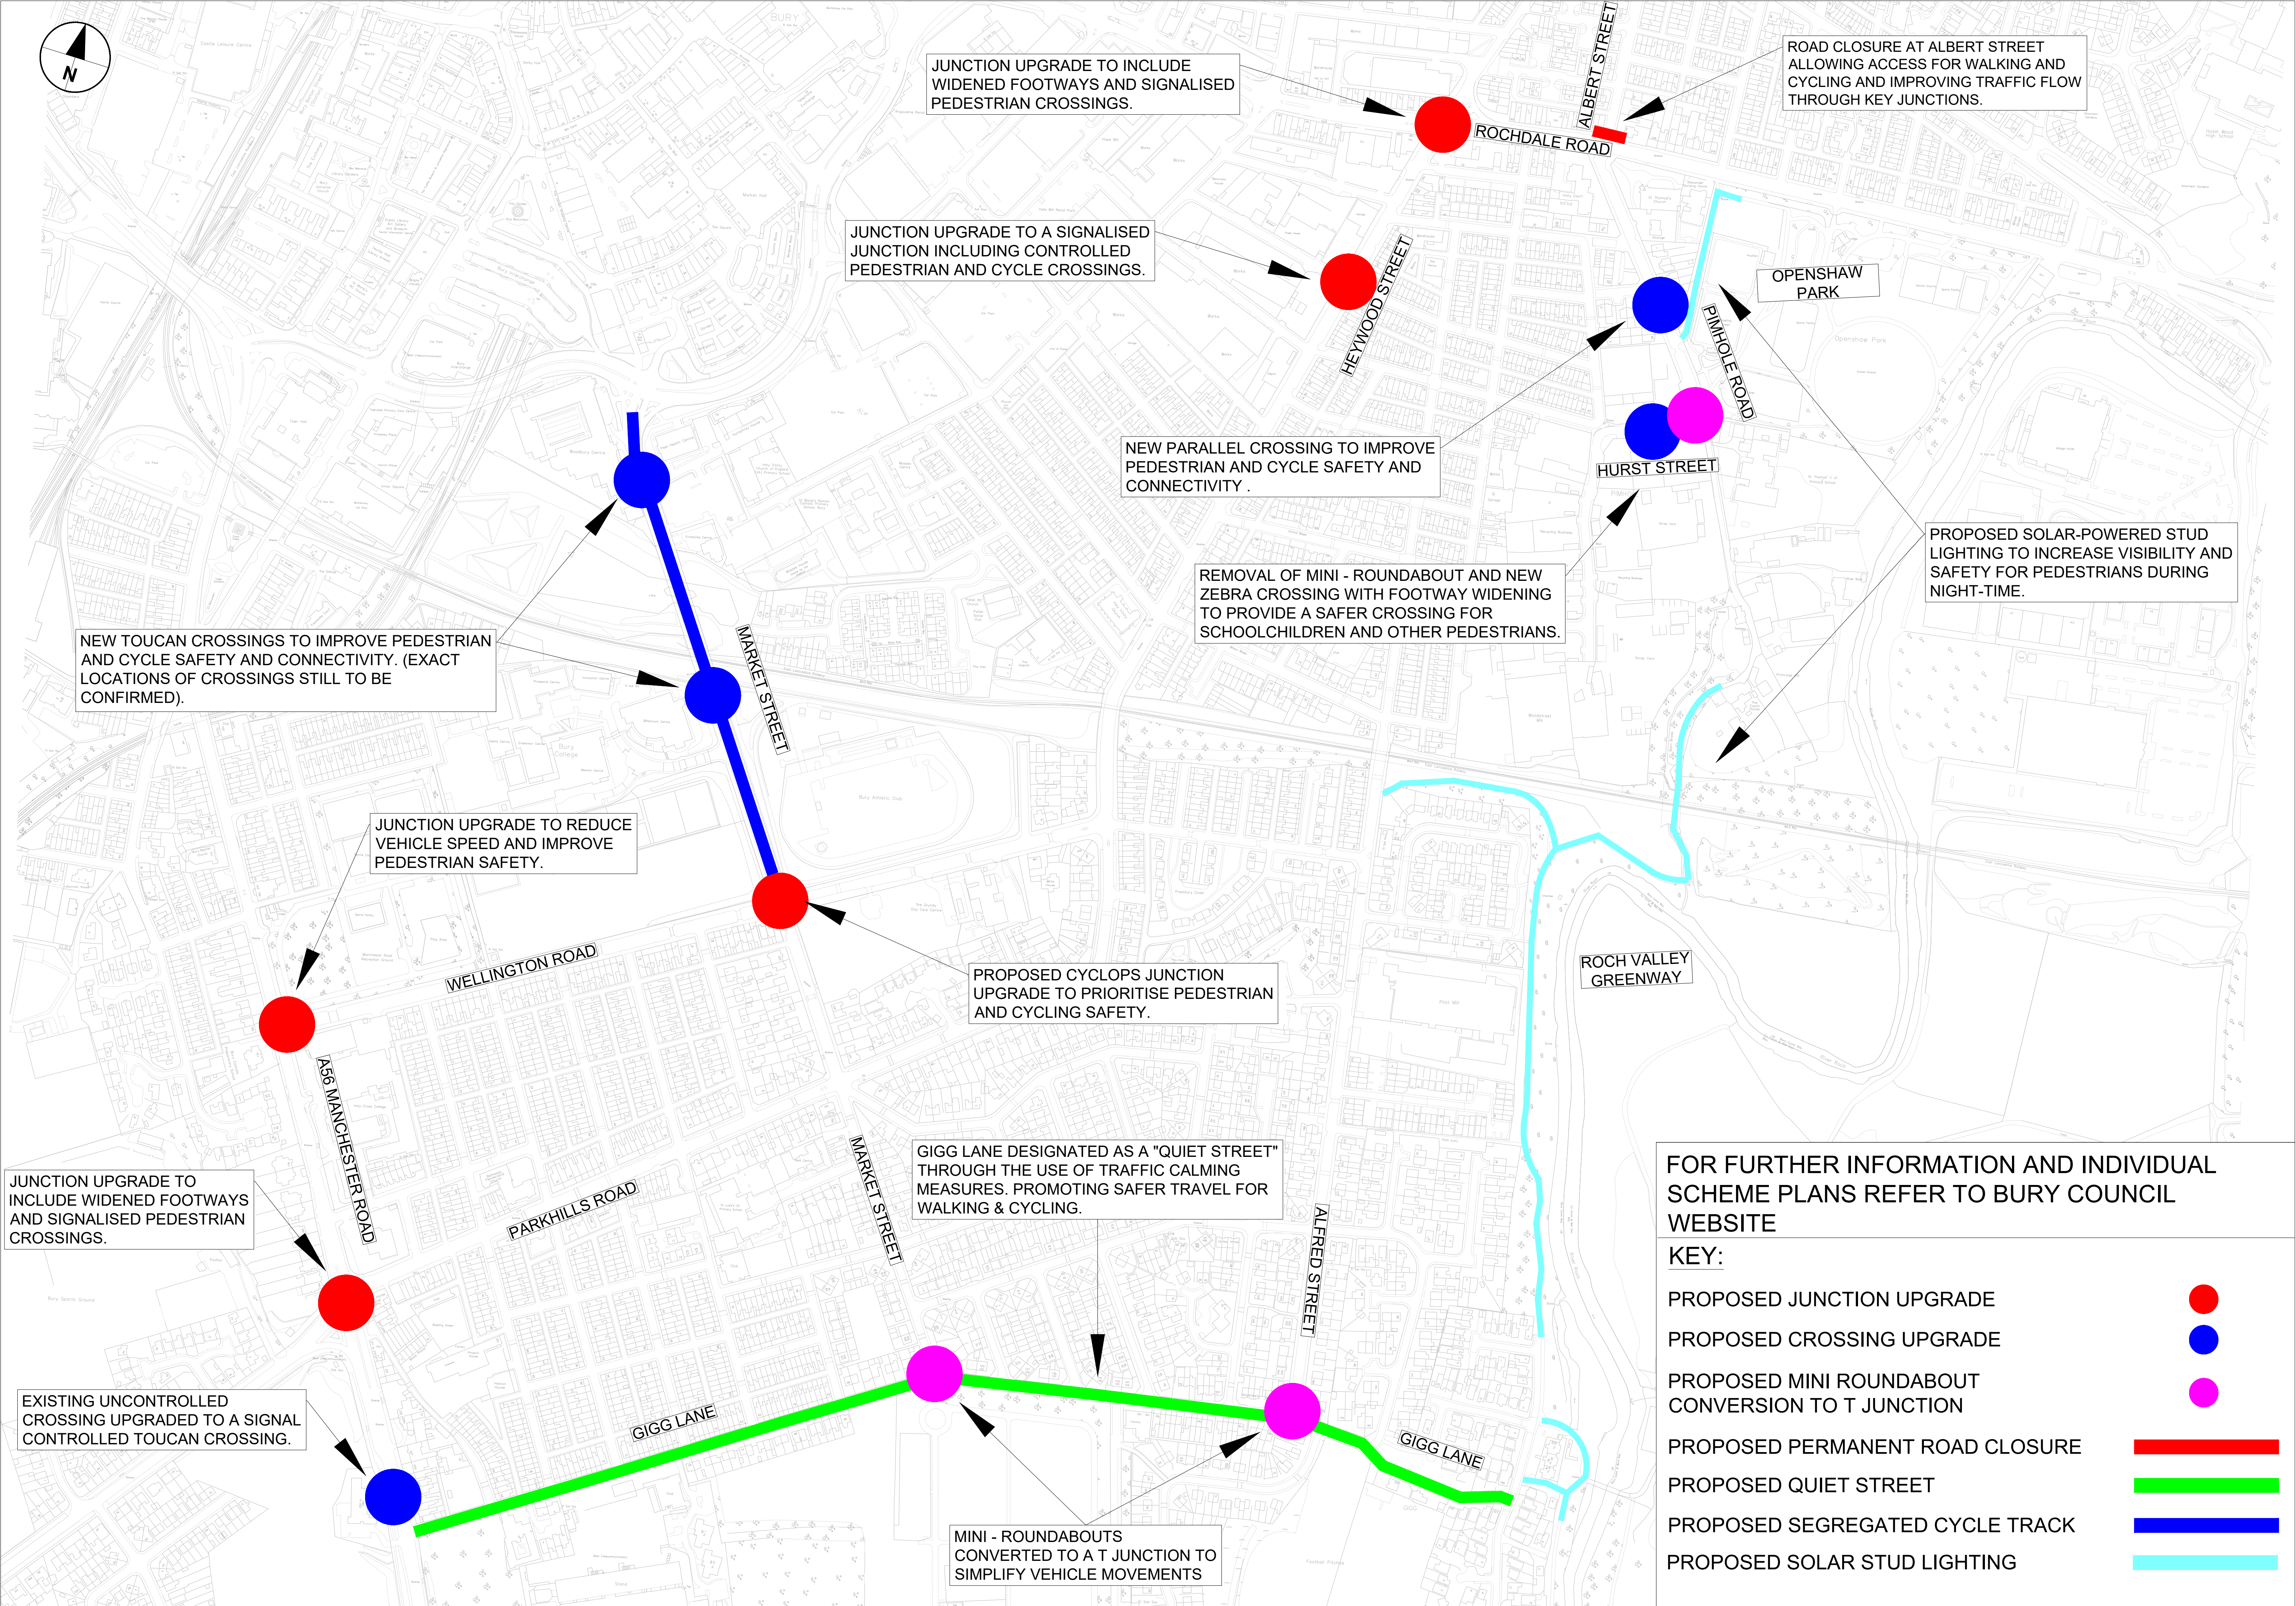


KEY:

PROPOSED CARRIAGEWAY RESURFACING

PROPOSED FOOTWAY RESURFACING

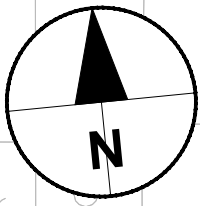

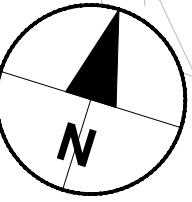

KEY:


PROPOSED CARRIAGEWAY RESURFACING




PROPOSED FOOTWAY RESURFACING



UNCONTROLLED CROSSING TACTILE PAVING

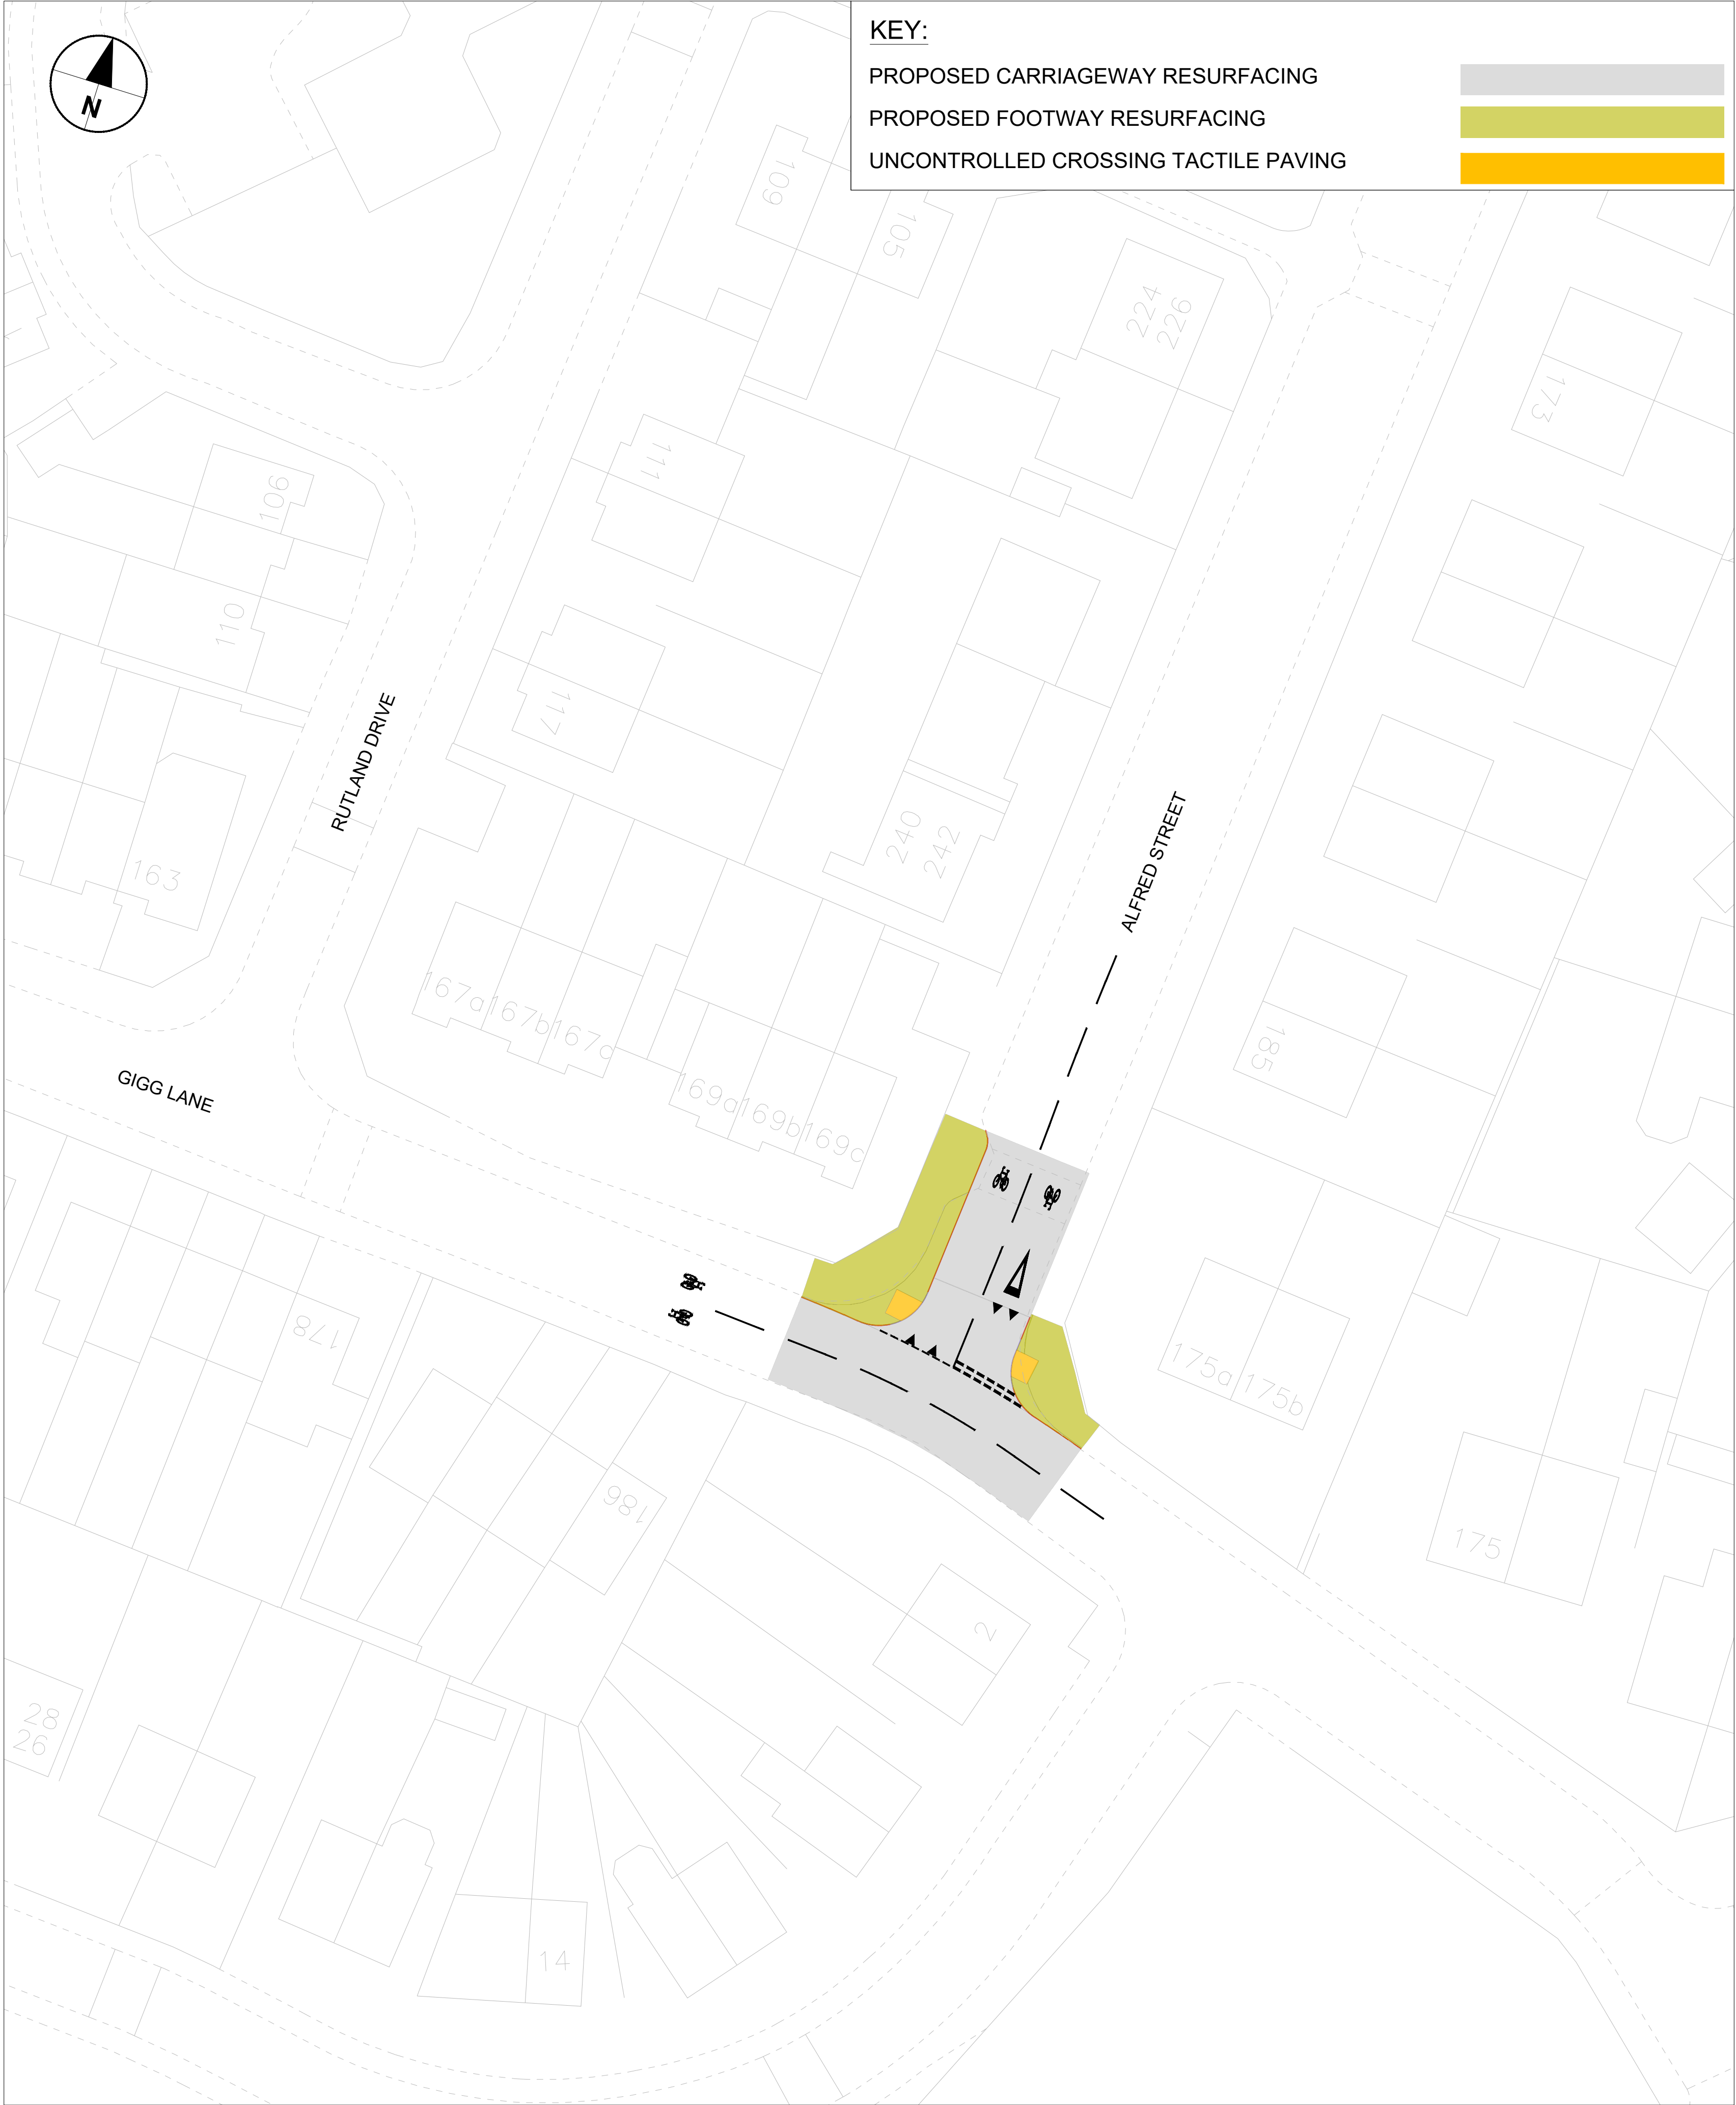

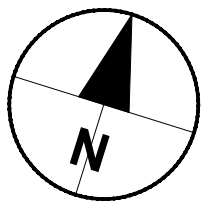

KEY:


PROPOSED CARRIAGEWAY RESURFACING



PROPOSED FOOTWAY RESURFACING



UNCONTROLLED CROSSING TACTILE PAVING

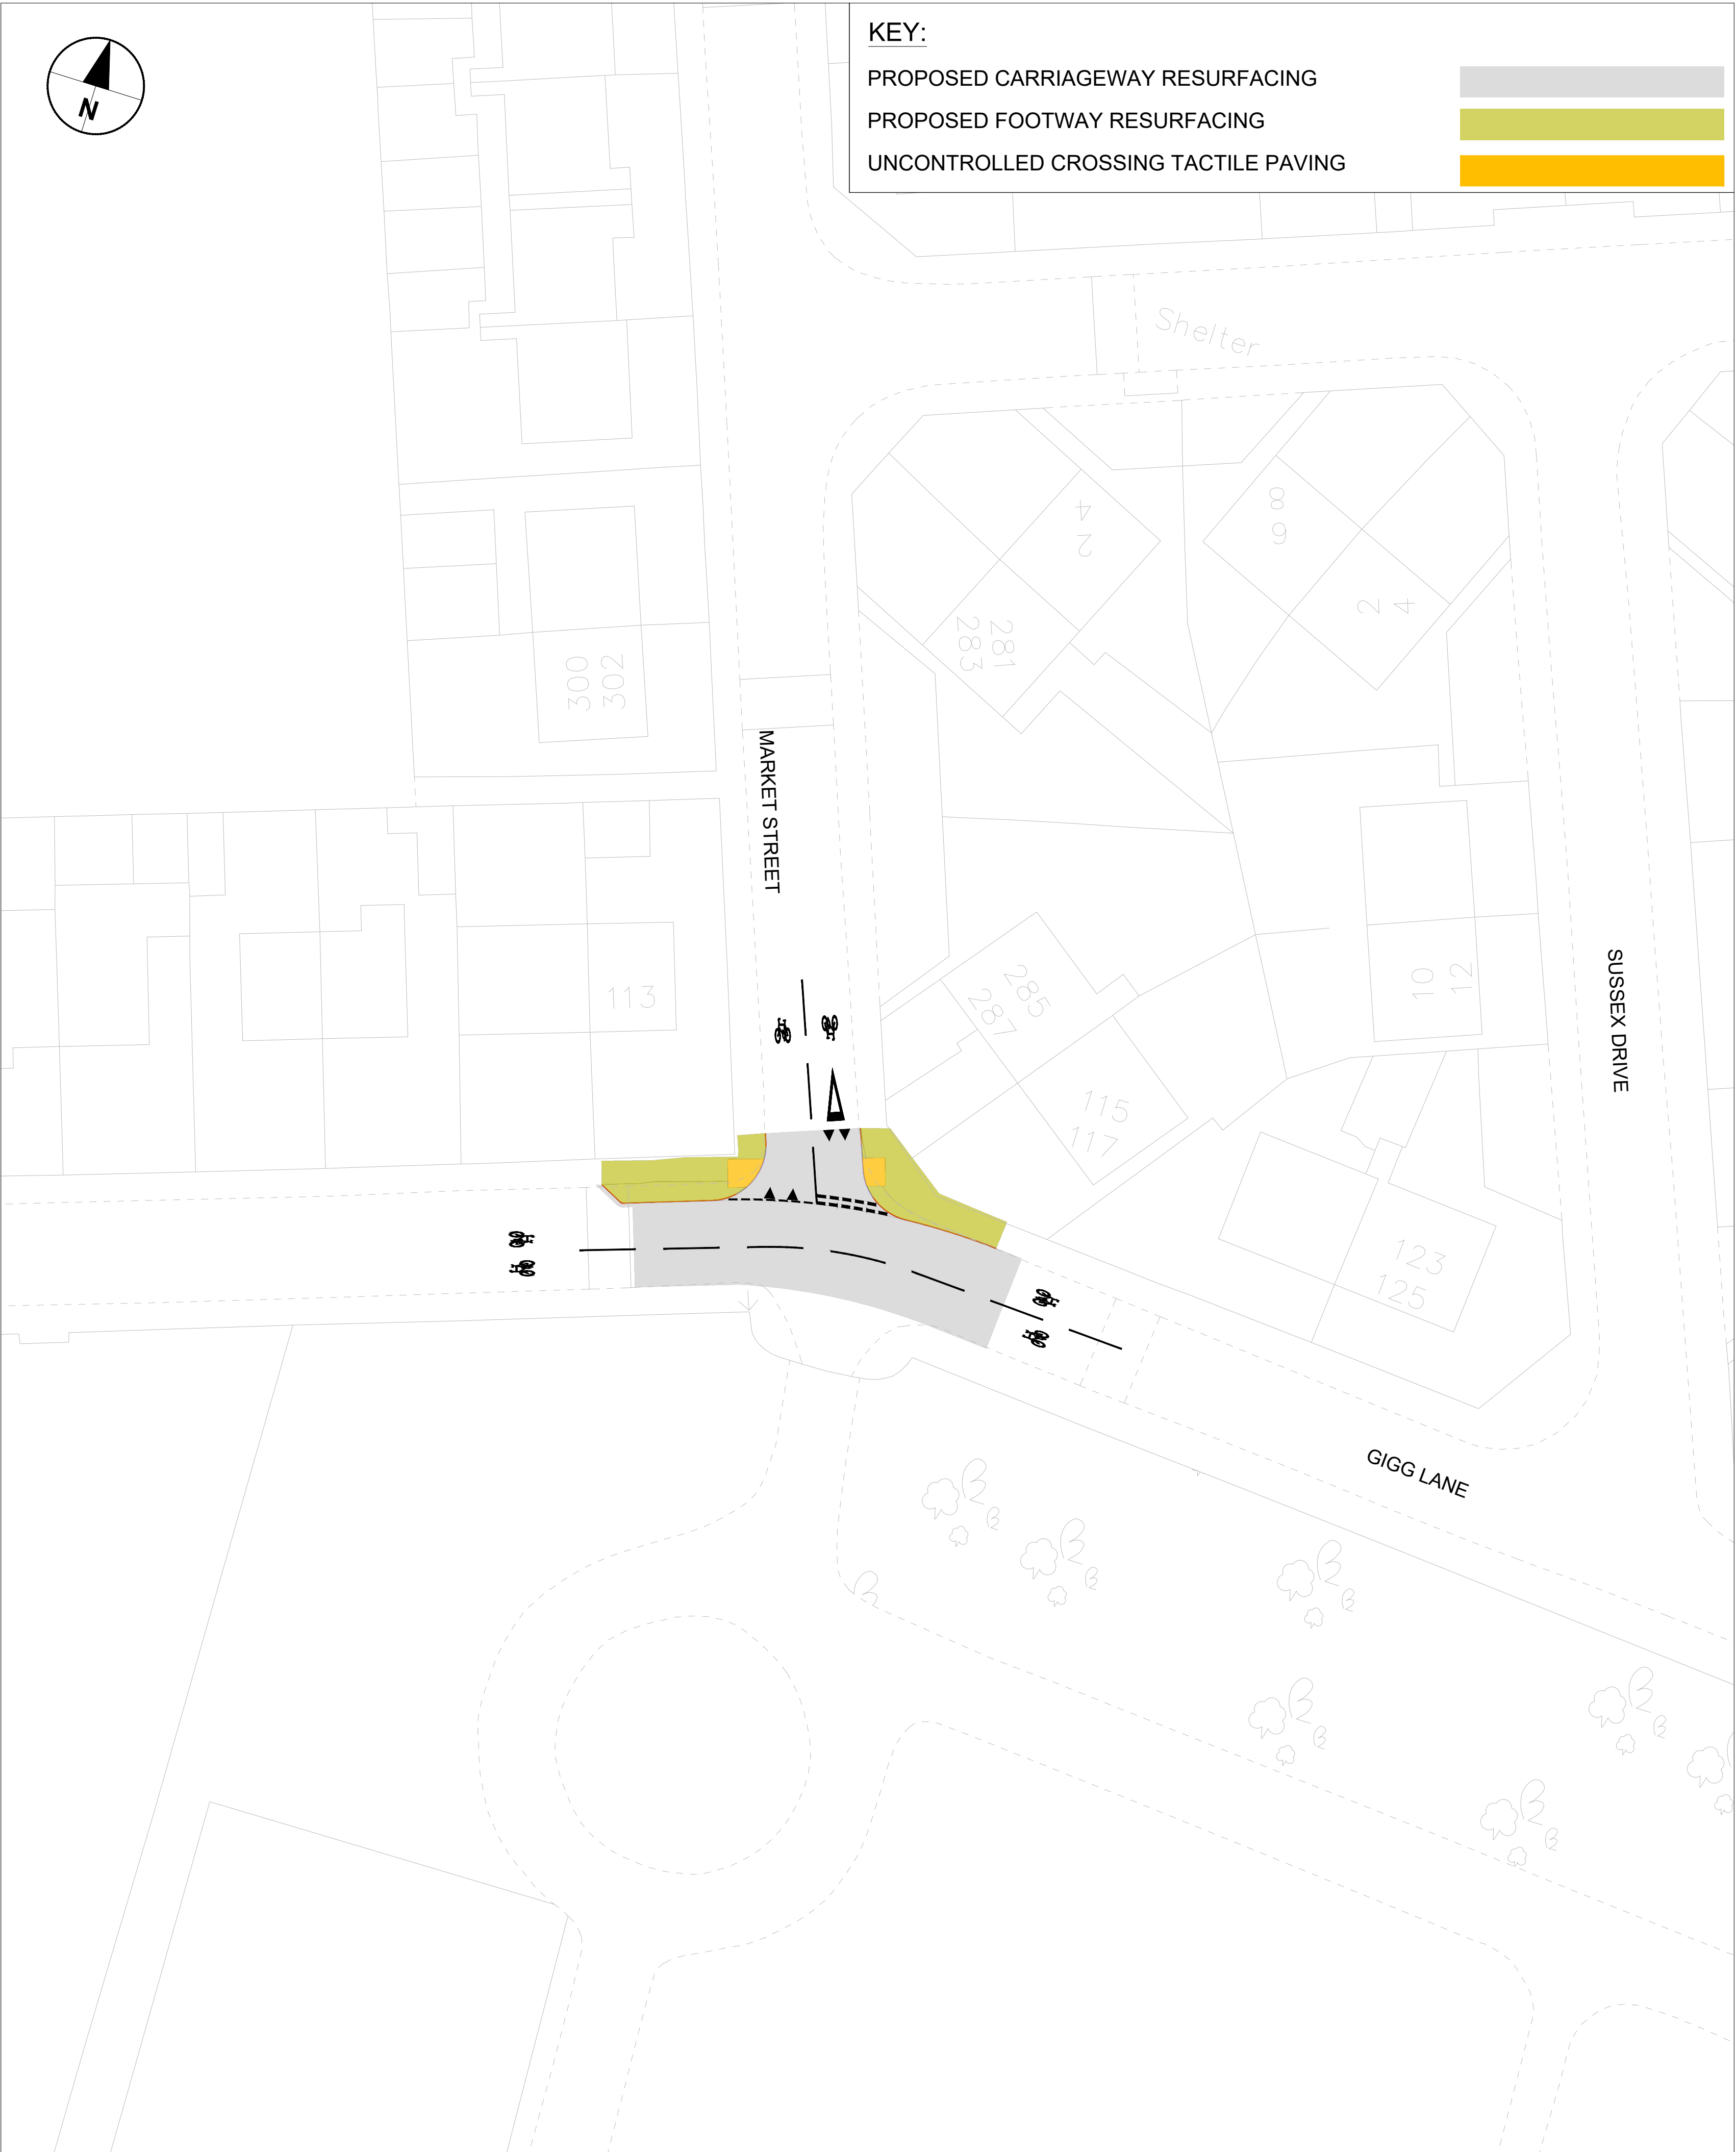



KEY:

PROPOSED CARRIAGEWAY RESURFACING

PROPOSED FOOTWAY RESURFACING

UNCONTROLLED CROSSING TACTILE PAVING

CONTROLLED CROSSING TACTILE PAVING

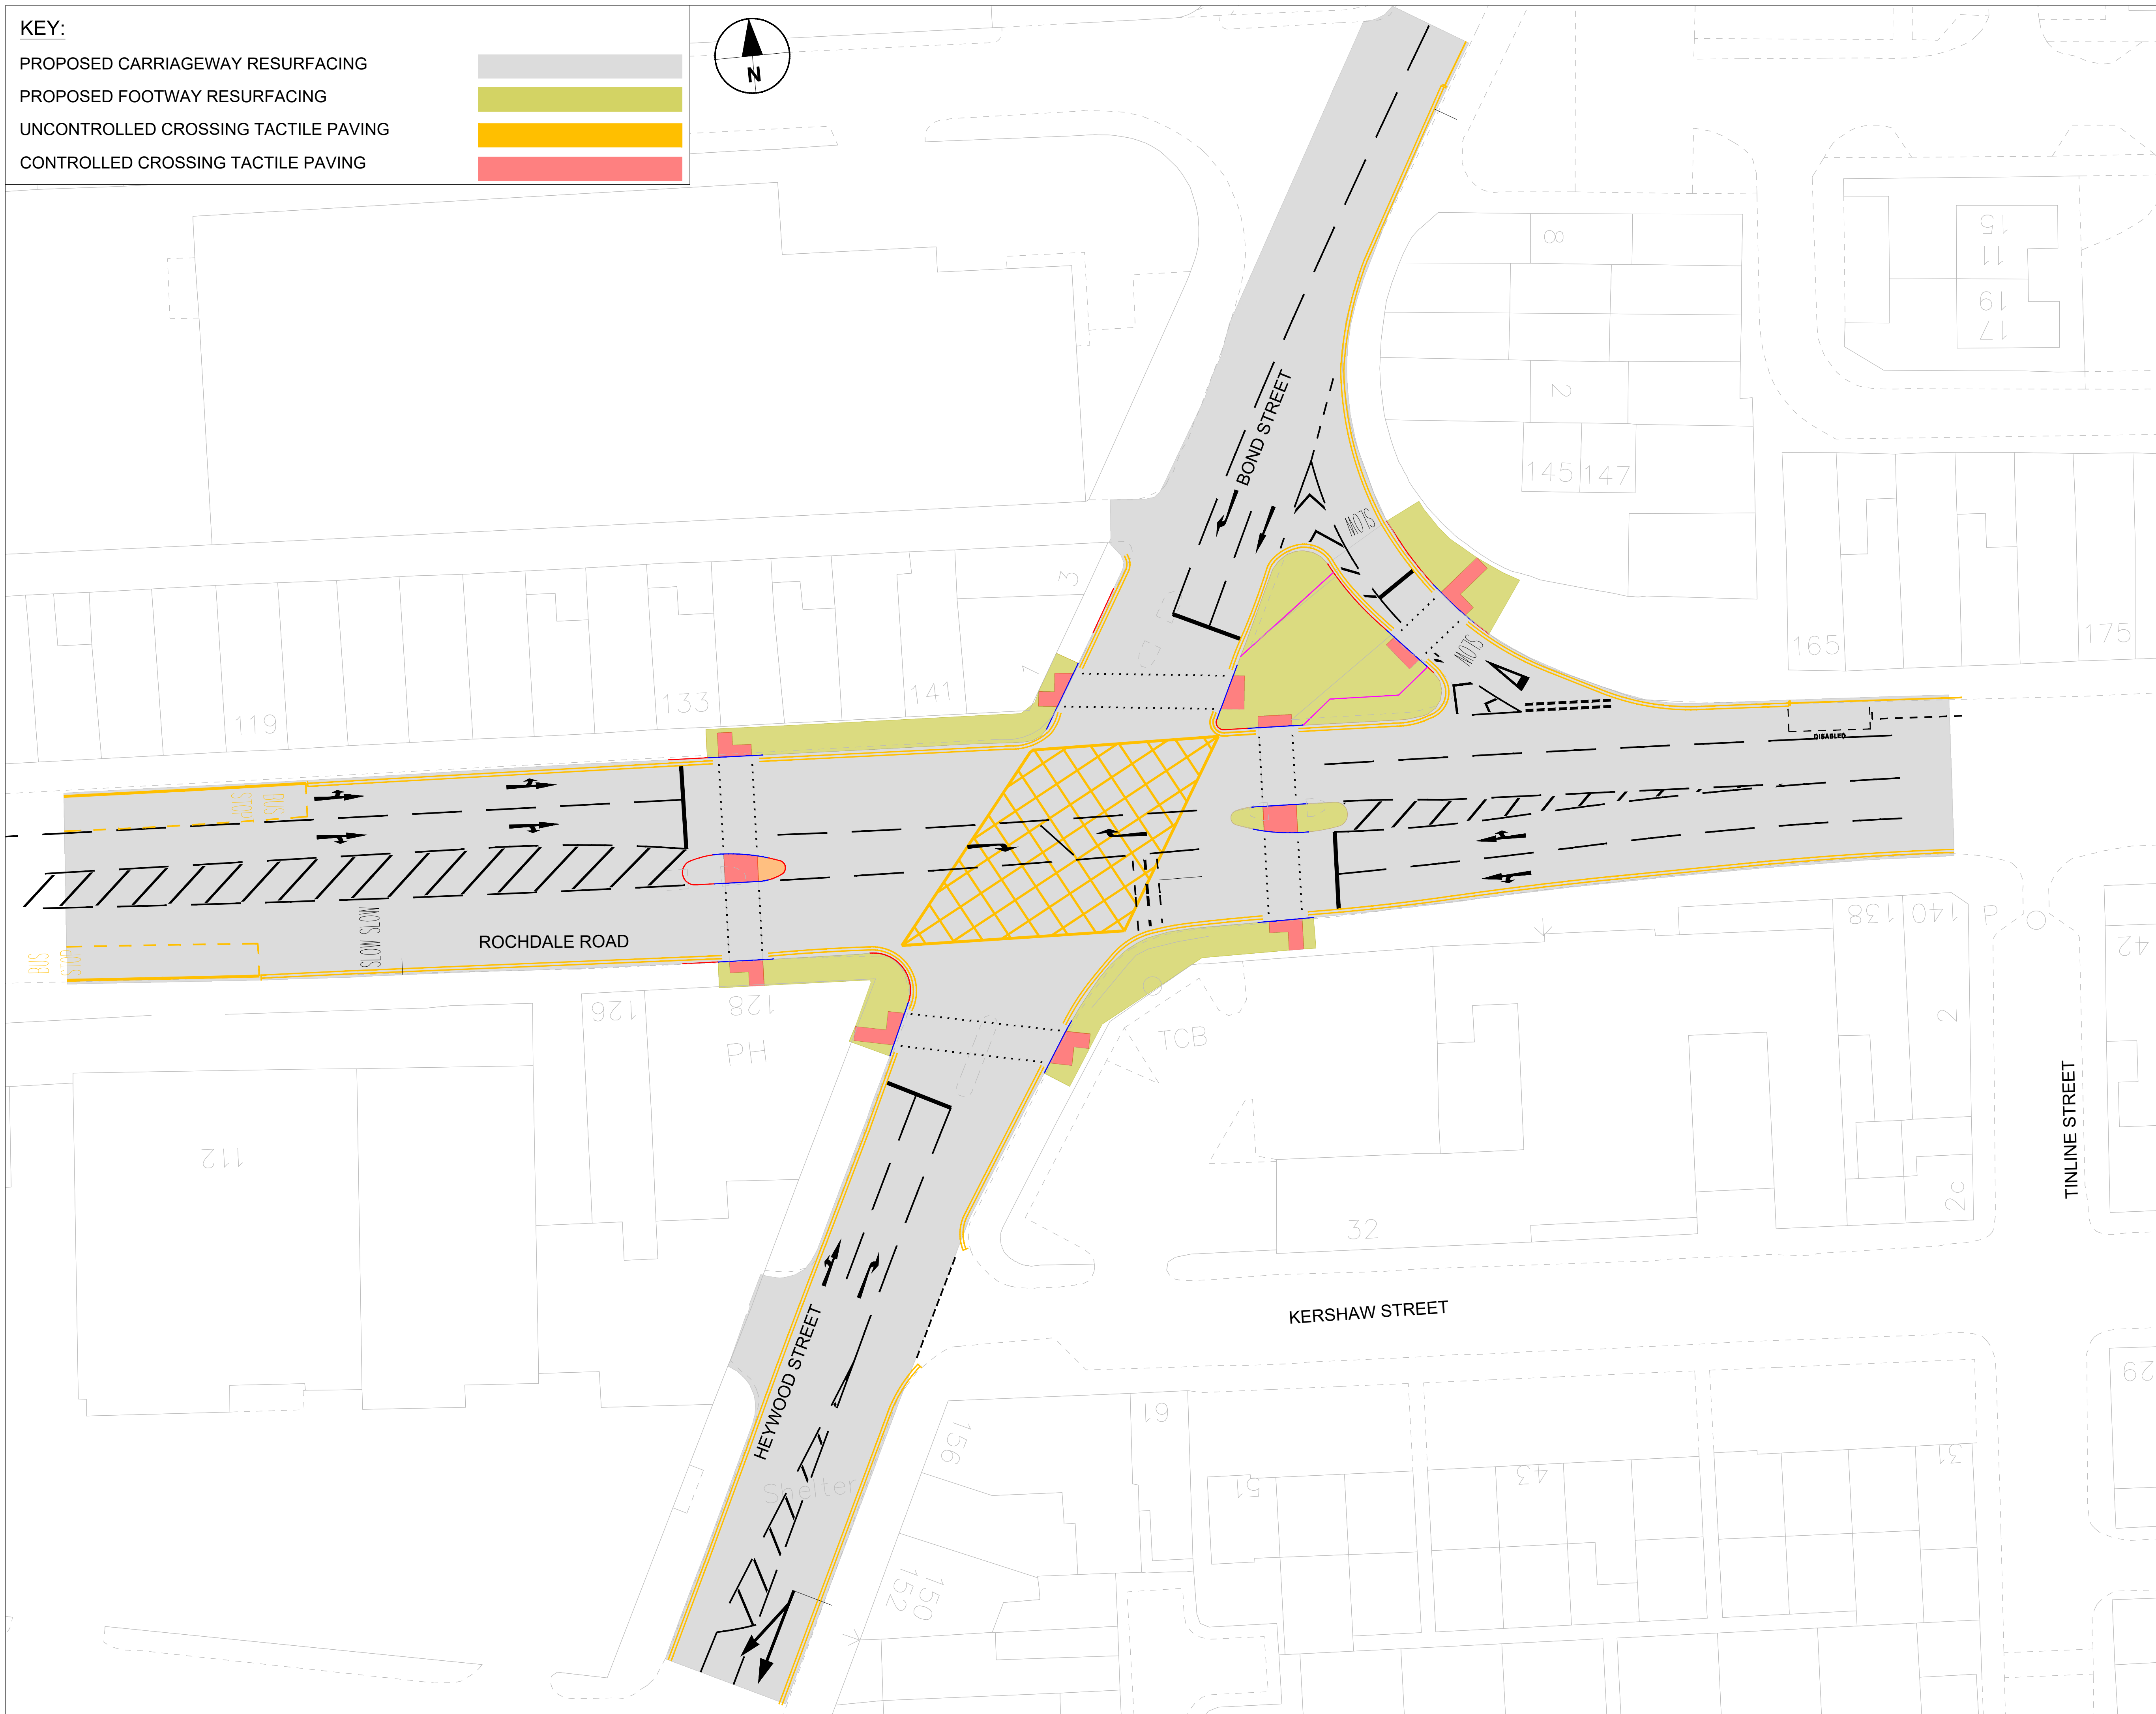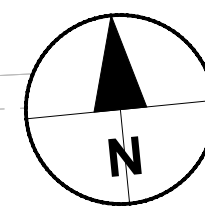


KEY:


PROPOSED CARRIAGEWAY RESURFACING

PROPOSED FOOTWAY RESURFACING

UNCONTROLLED CROSSING TACTILE PAVING

CONTROLLED CROSSING TACTILE PAVING

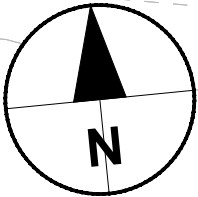

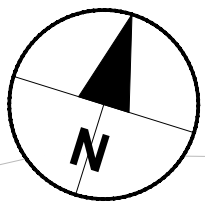

KEY:

PROPOSED CARRIAGEWAY RESURFACING




PROPOSED FOOTWAY RESURFACING




UNCONTROLLED CROSSING TACTILE PAVING



CONTROLLED CROSSING TACTILE PAVING

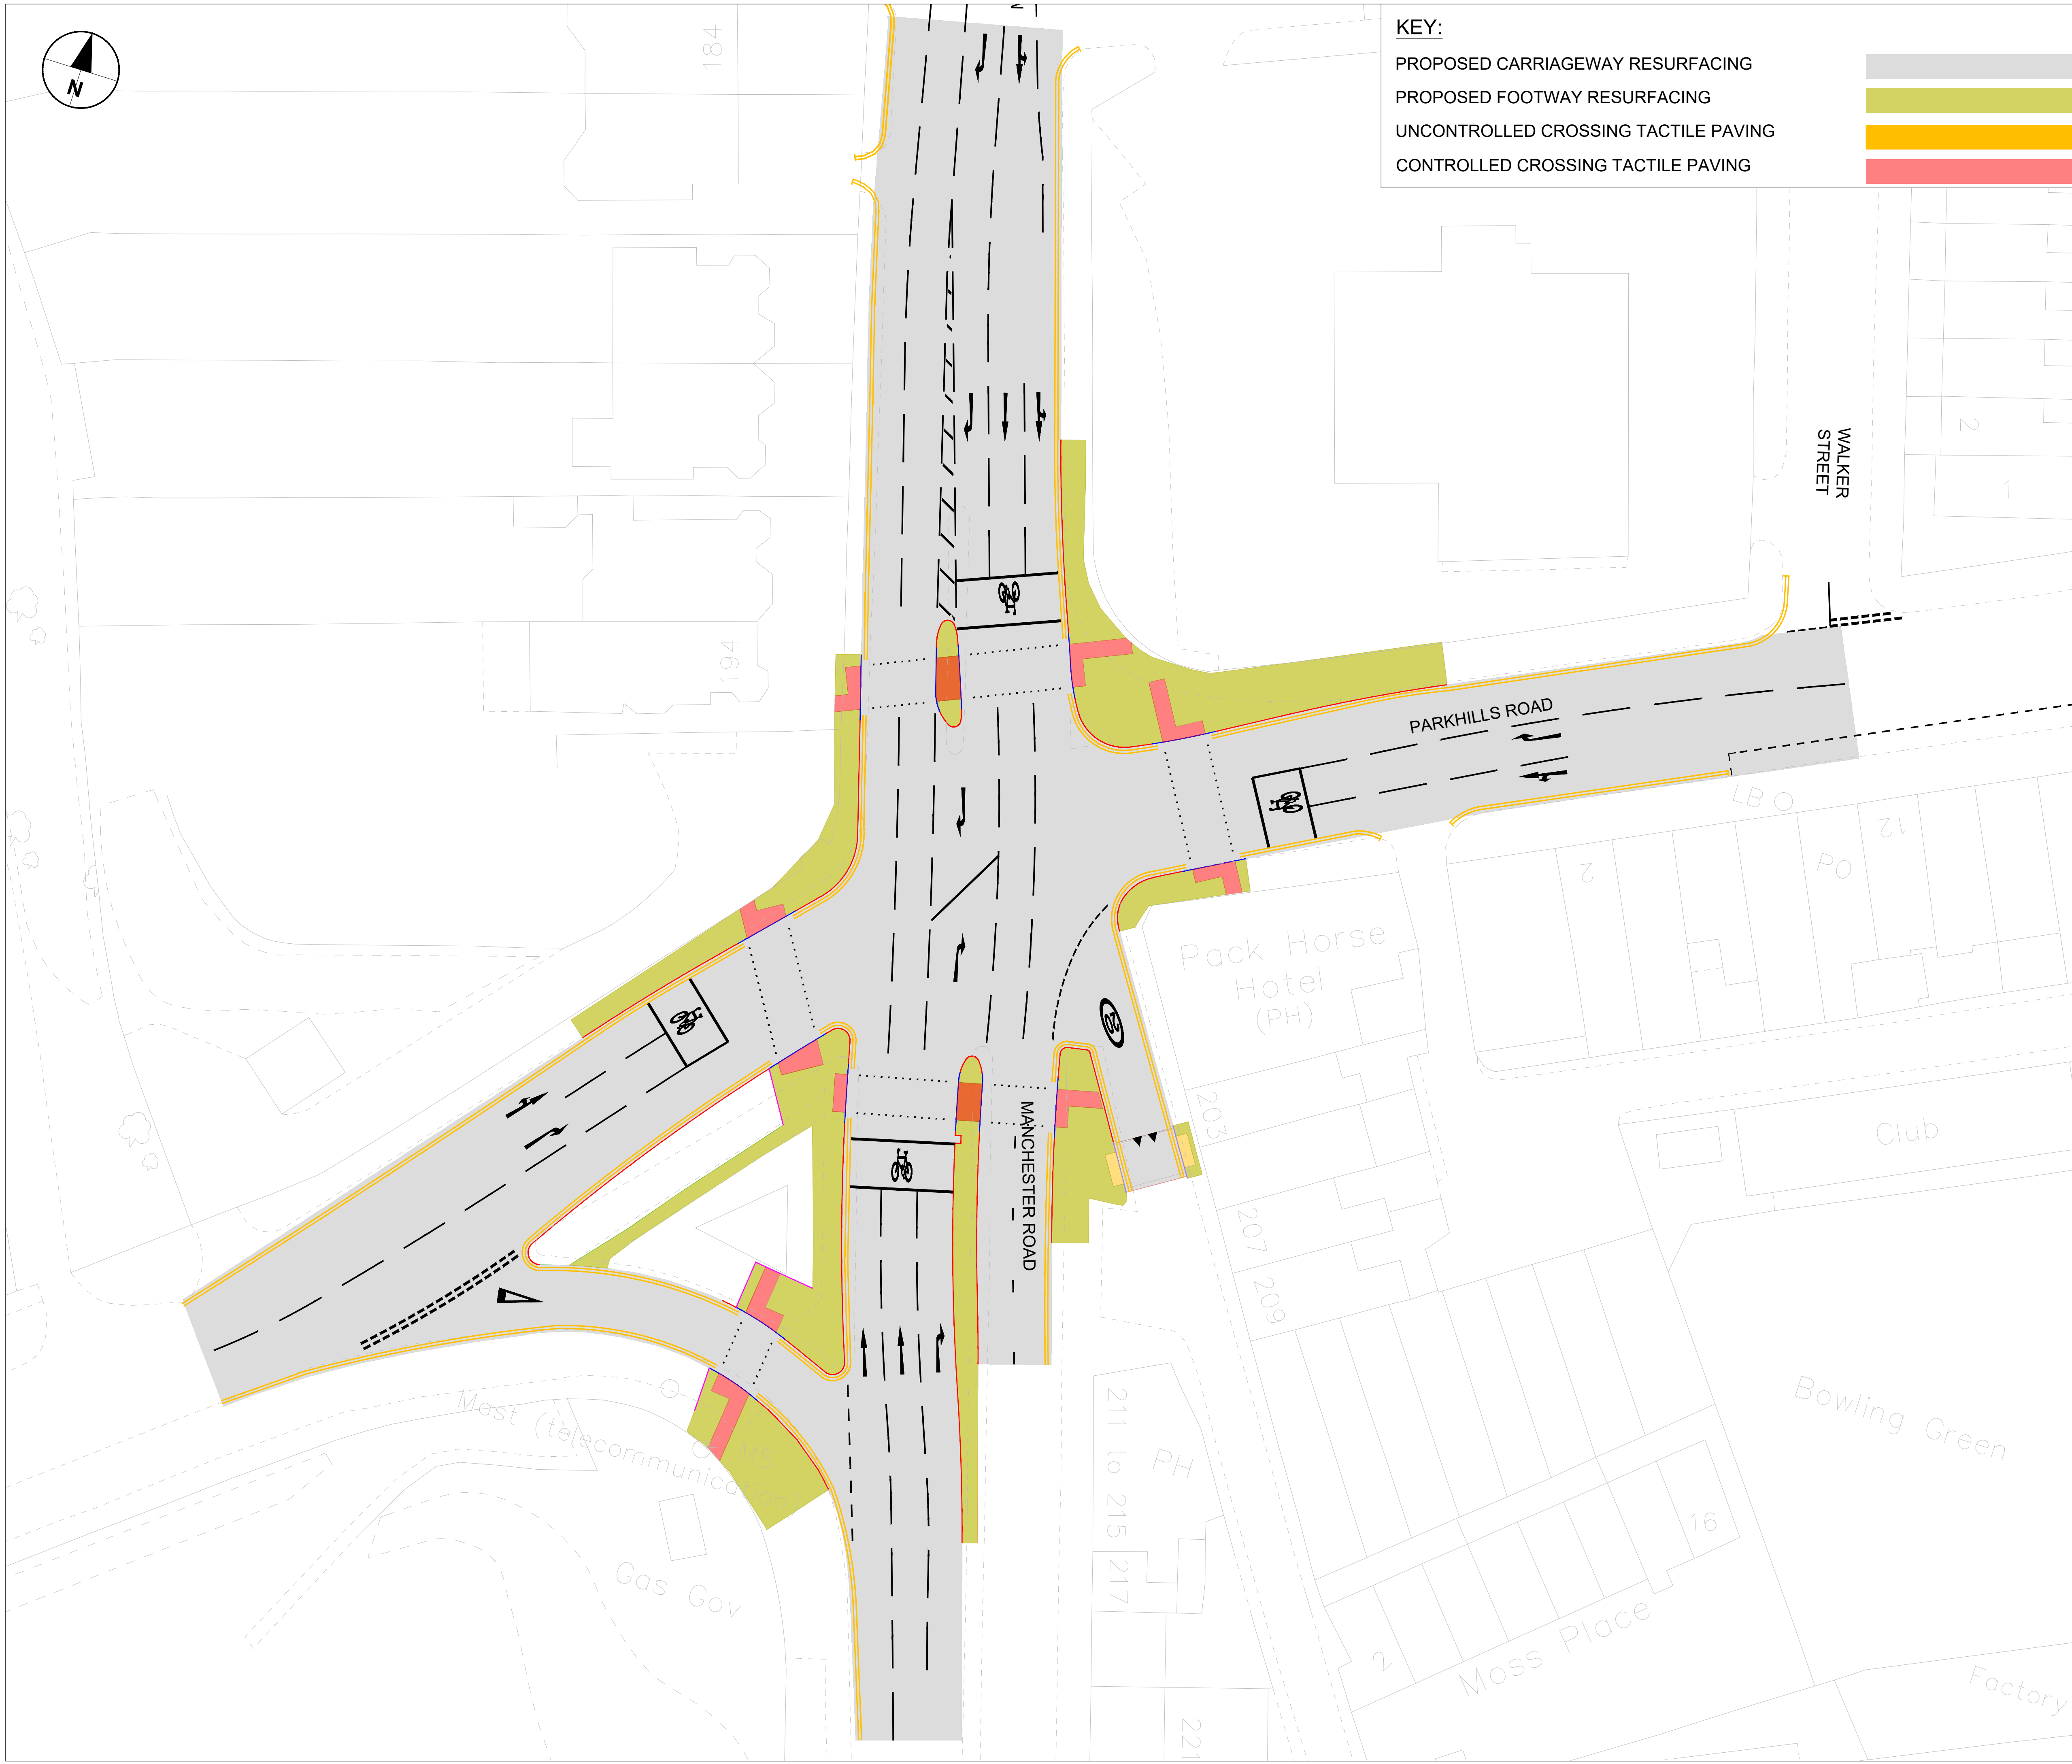

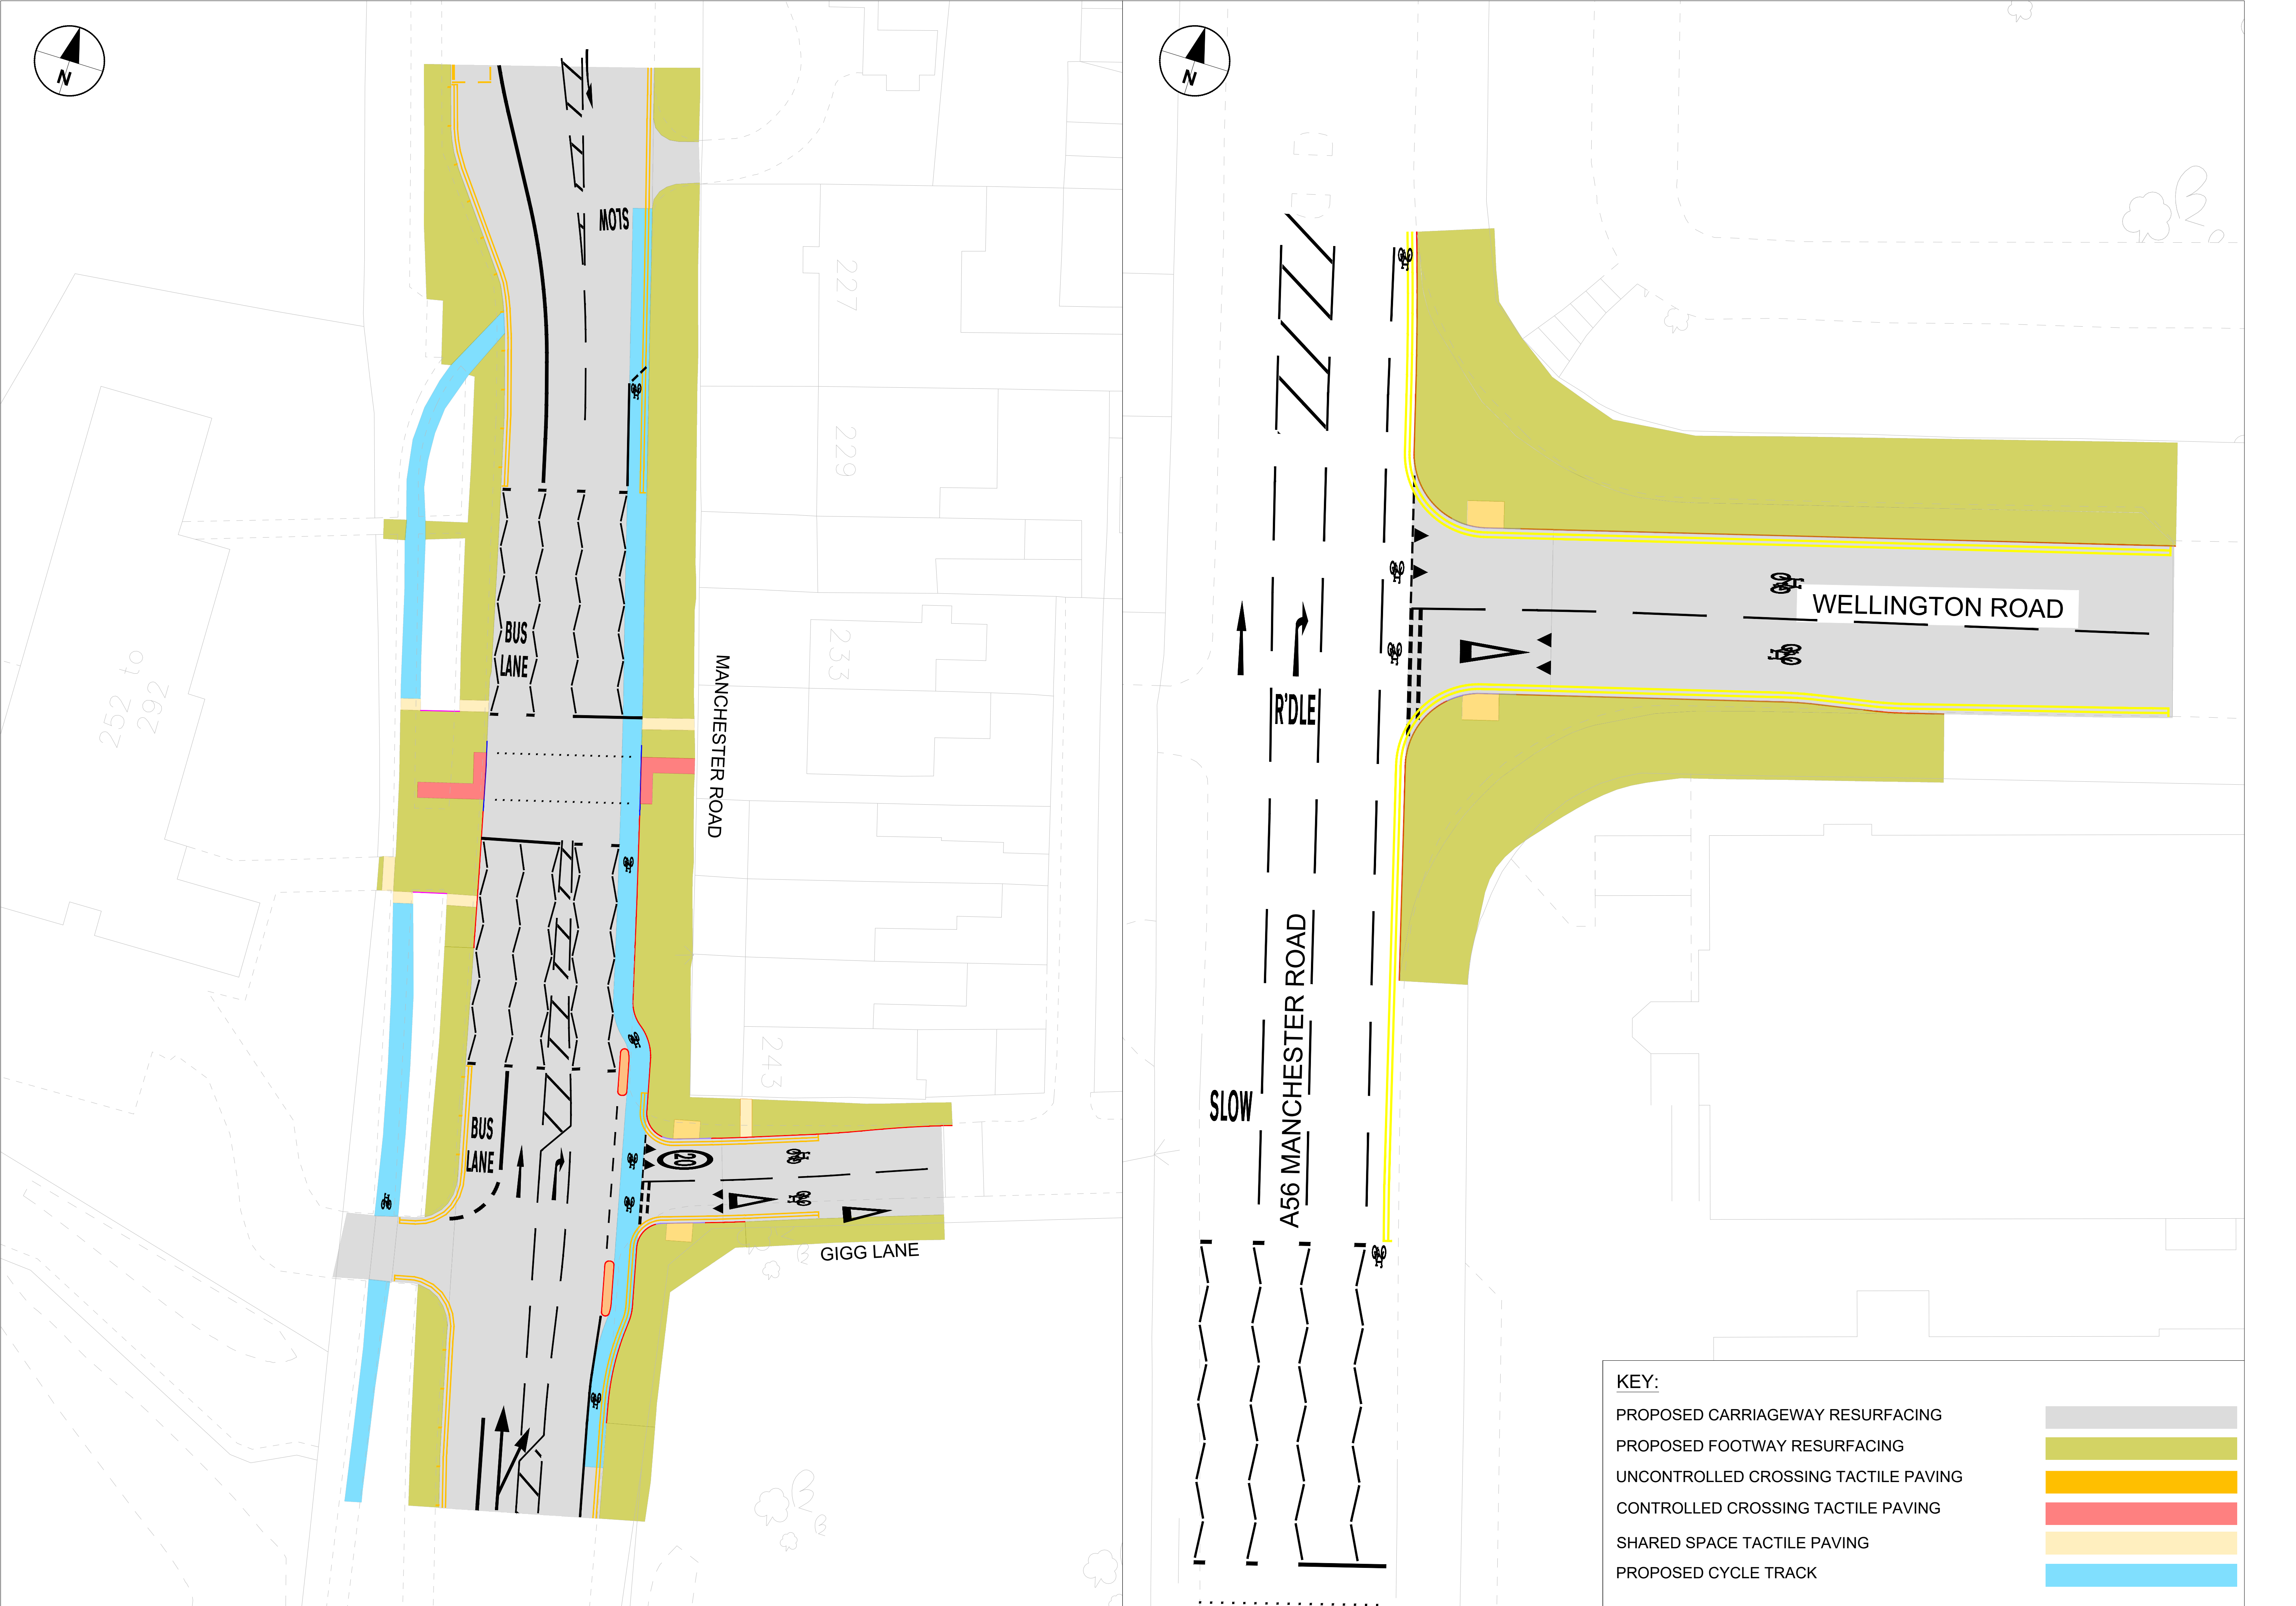

KEY:

PROPOSED CARRIAGEWAY RESURFACING


PROPOSED FOOTWAY RESURFACING

UNCONTROLLED CROSSING TACTILE PAVING



CONTROLLED CROSSING TACTILE PAVING

SHARED SPACE TACTILE PAVING


PROPOSED CYCLE TRACK

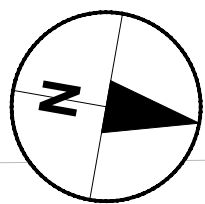


NEW CROSSING LOCATION TO BE
CONFIRMED

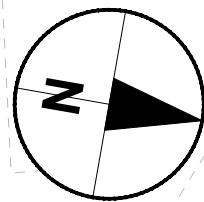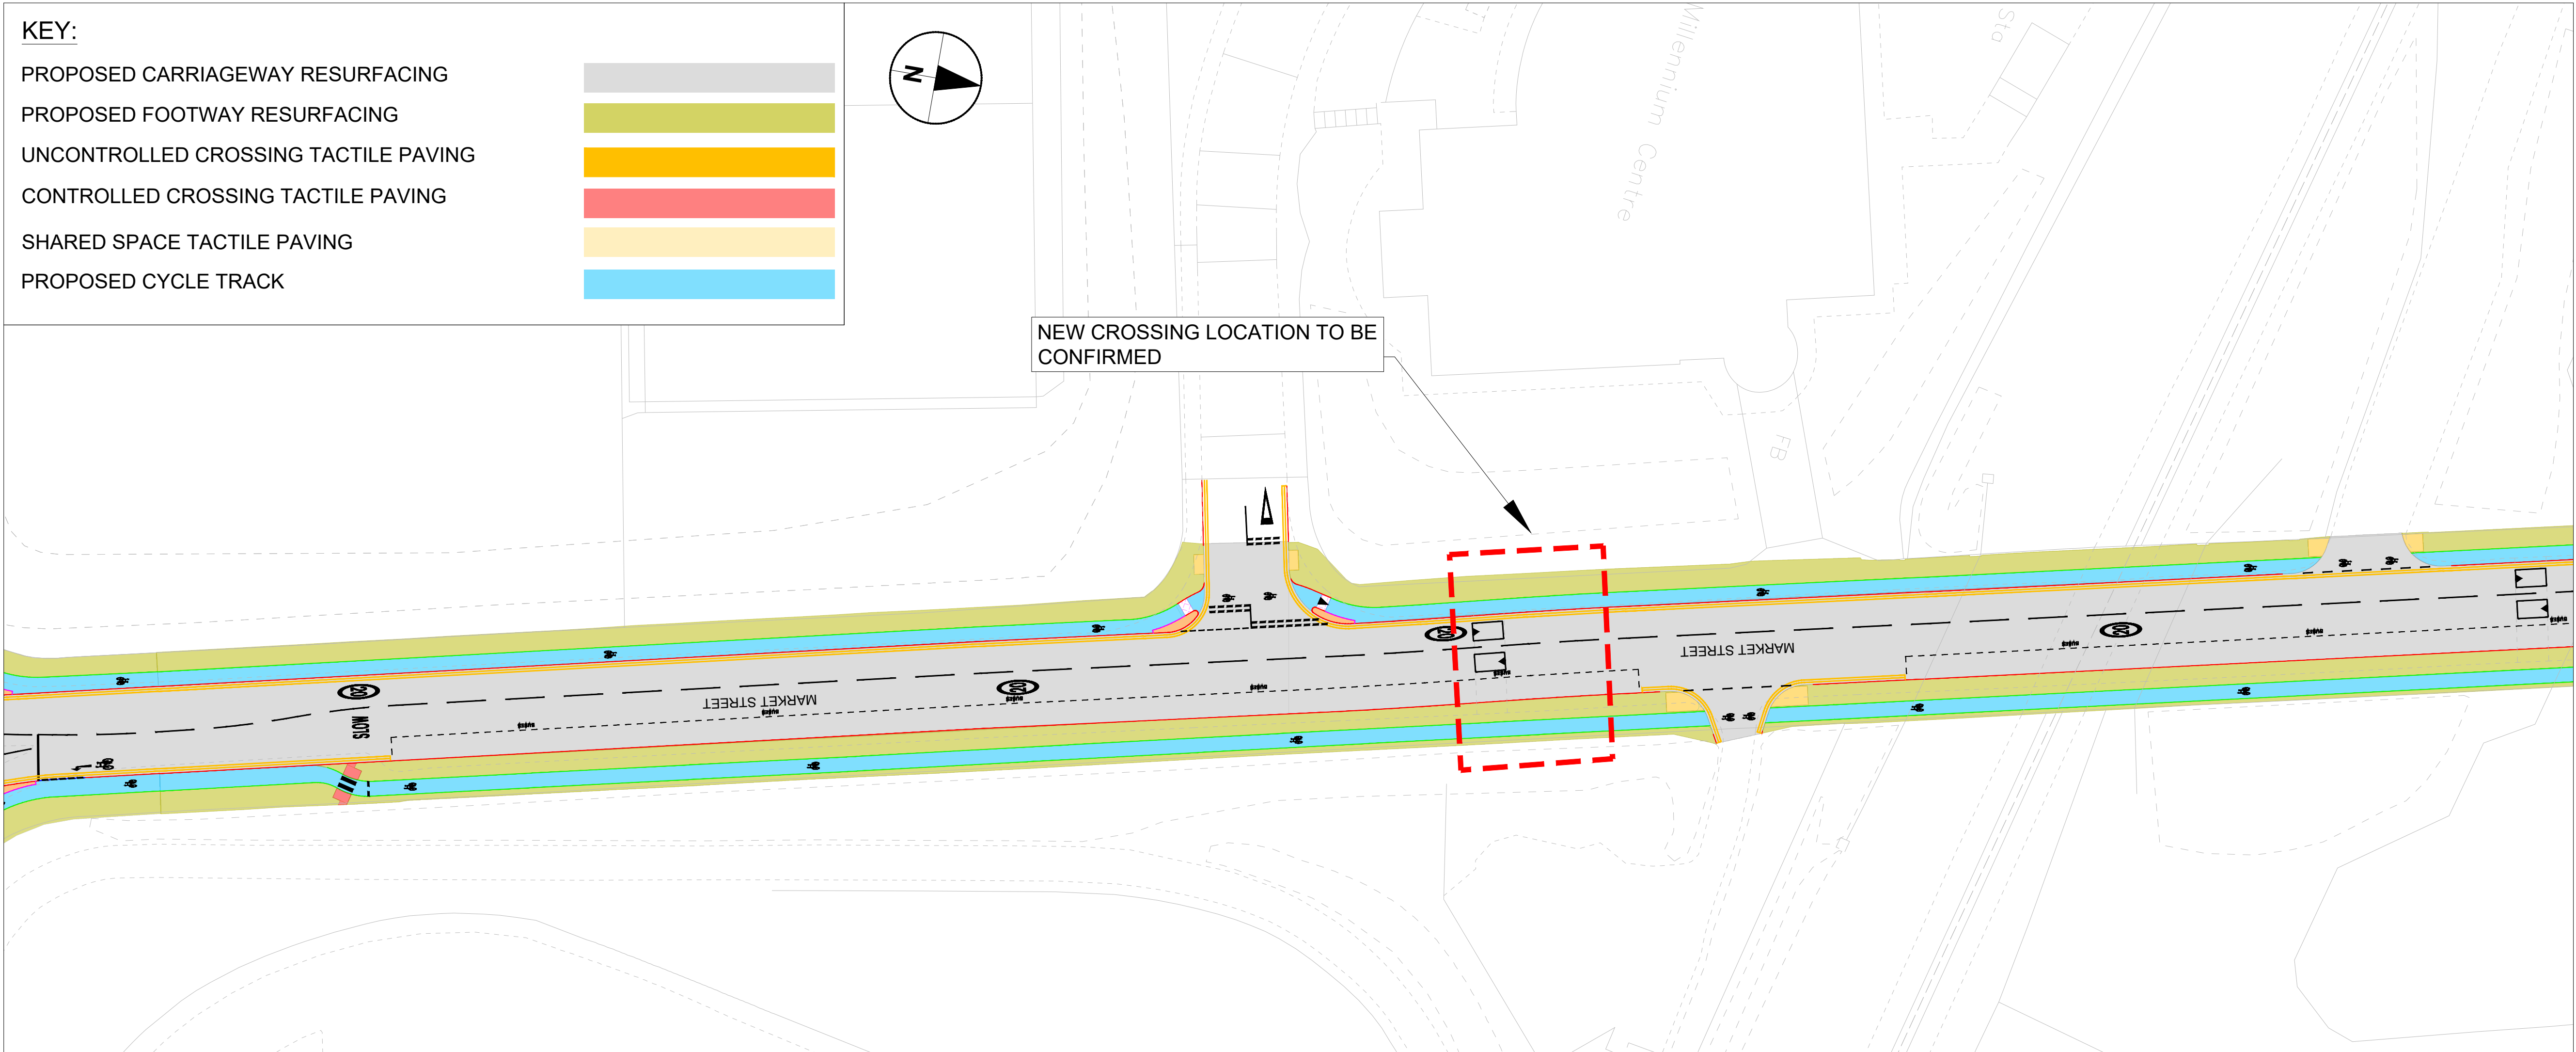

POTENTIAL FOR CROSSING
RELOCATION. DESIGN TO BE
CONFIRMED

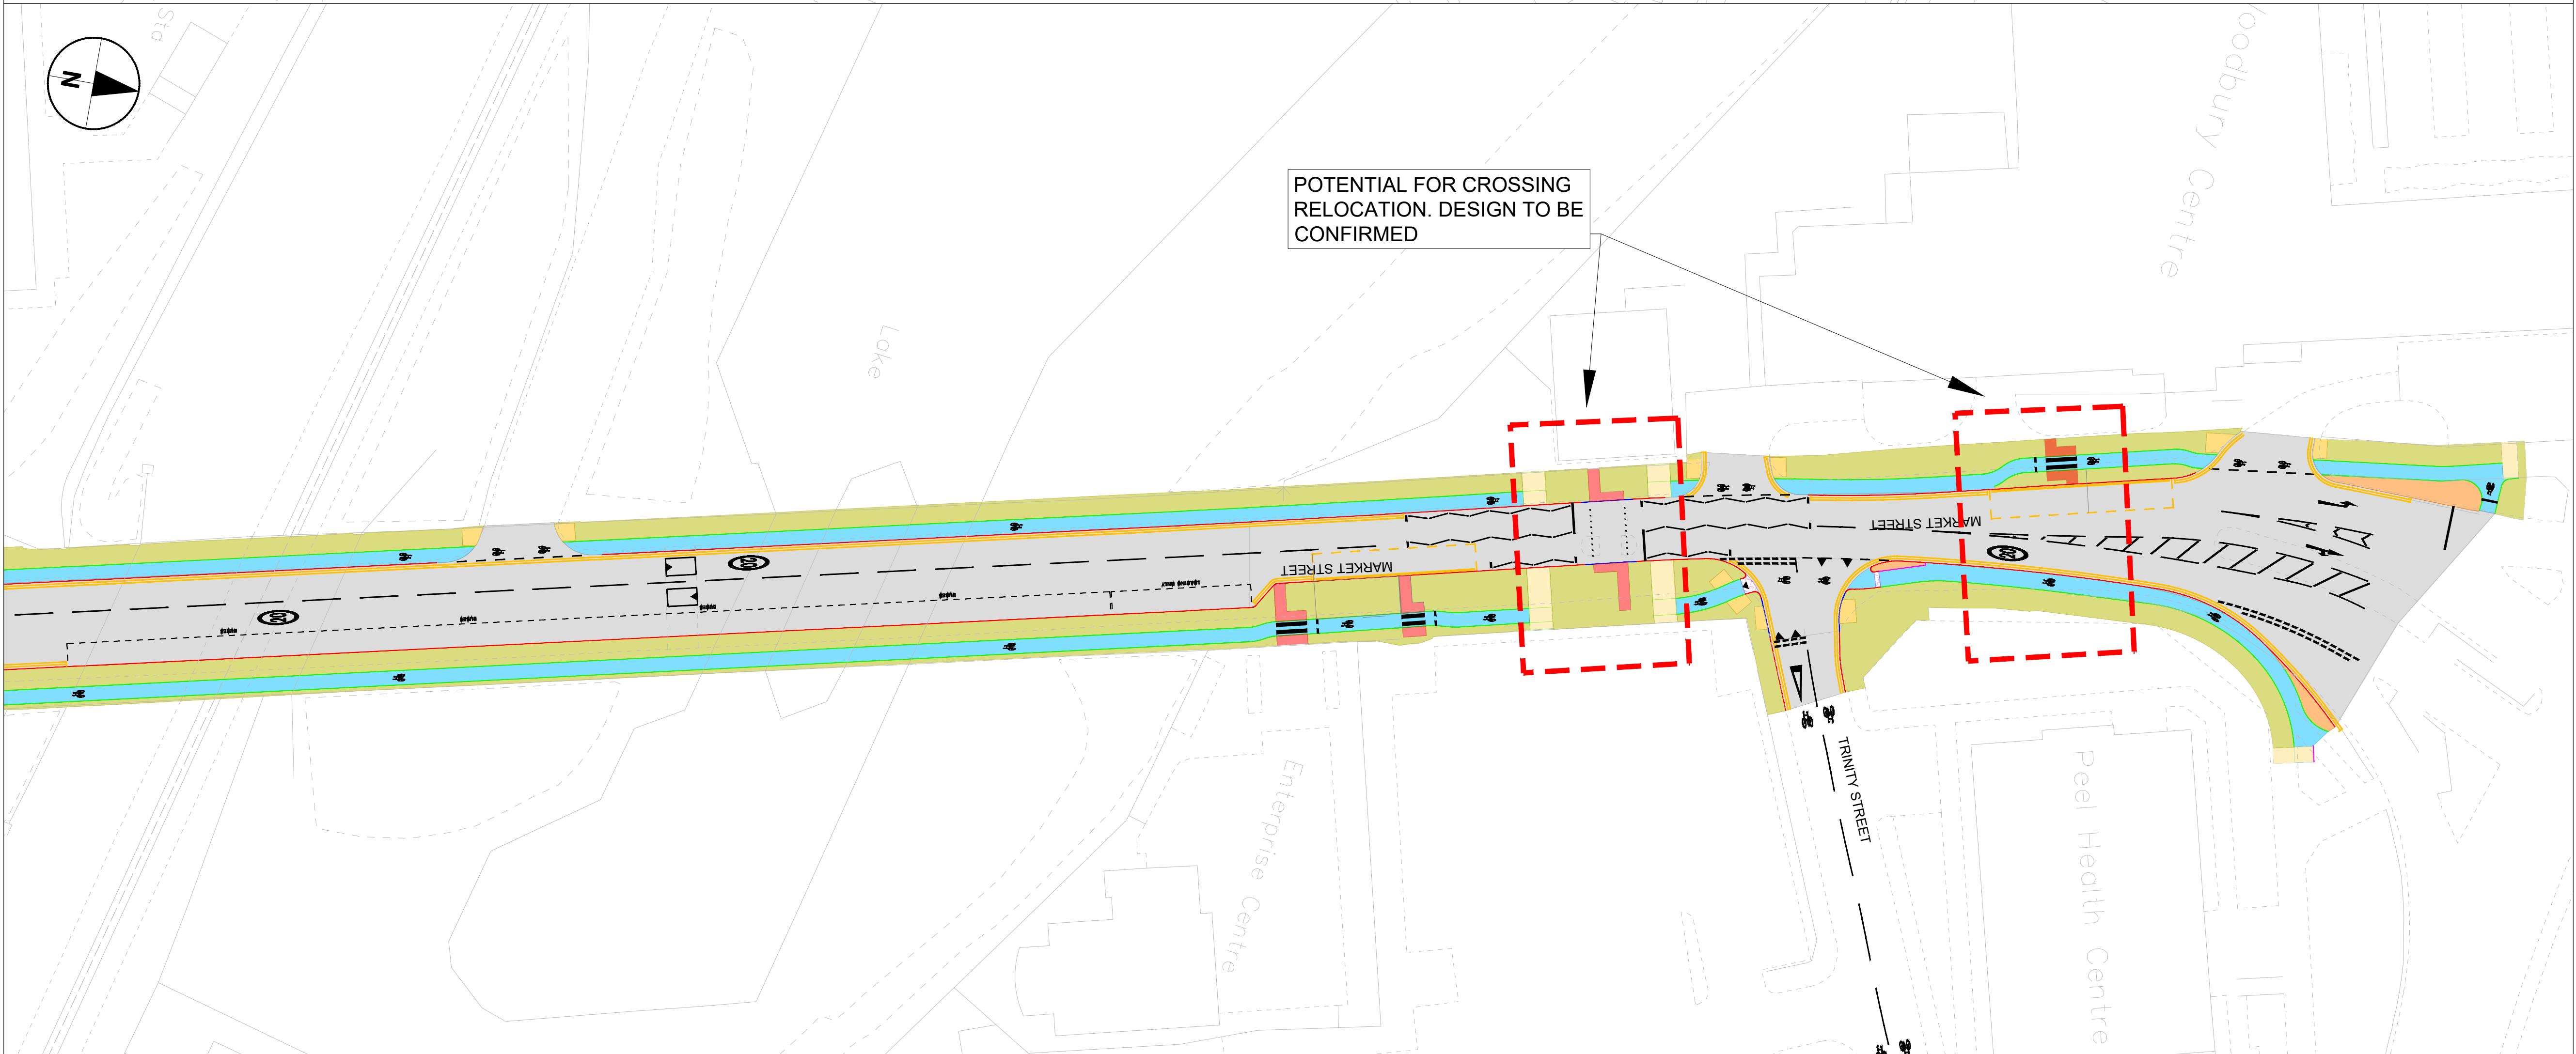

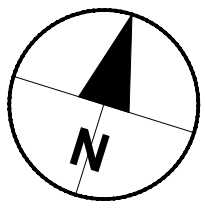

KEY:

PROPOSED CARRIAGEWAY RESURFACING



PROPOSED FOOTWAY RESURFACING



UNCONTROLLED CROSSING TACTILE PAVING




CONTROLLED CROSSING TACTILE PAVING



SHARED SPACE TACTILE PAVING



PROPOSED CYCLE TRACK

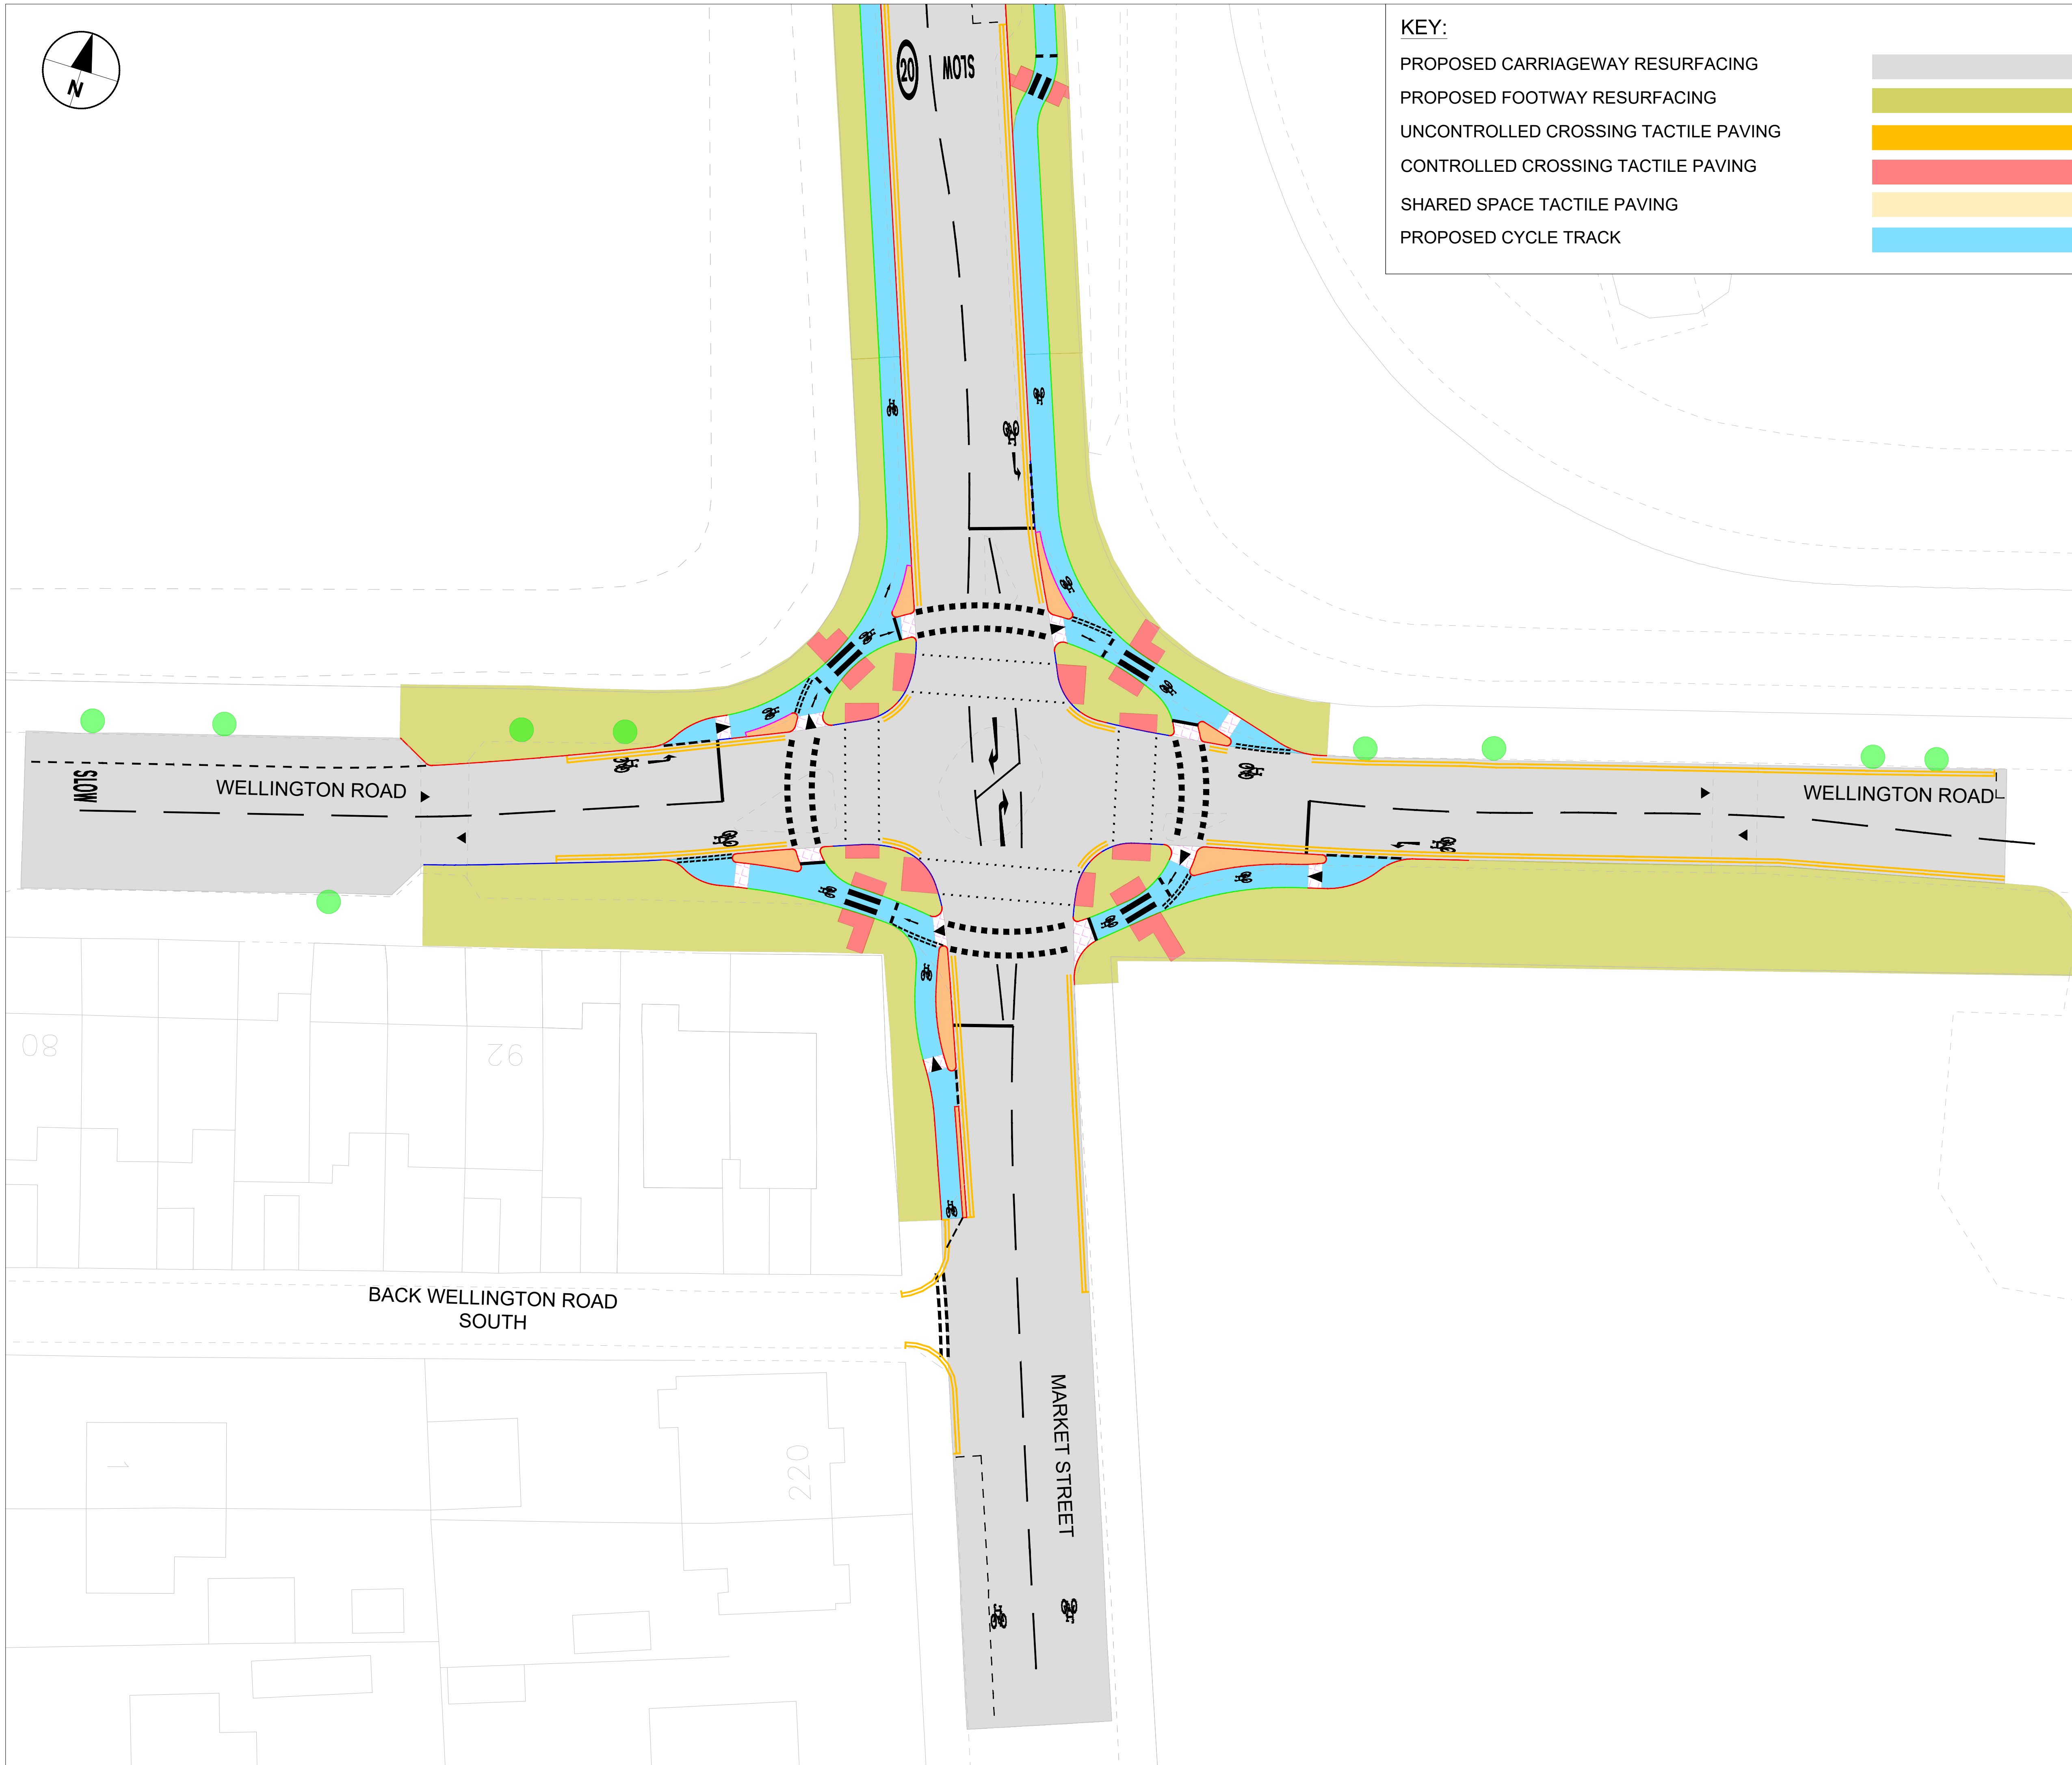

KEY:

PROPOSED CARRIAGEWAY RESURFACING





PROPOSED FOOTWAY RESURFACING



UNCONTROLLED CROSSING TACTILE PAVING

CONTROLLED CROSSING TACTILE PAVING

SHARED SPACE TACTILE PAVING

PROPOSED CYCLE TRACK

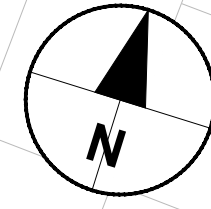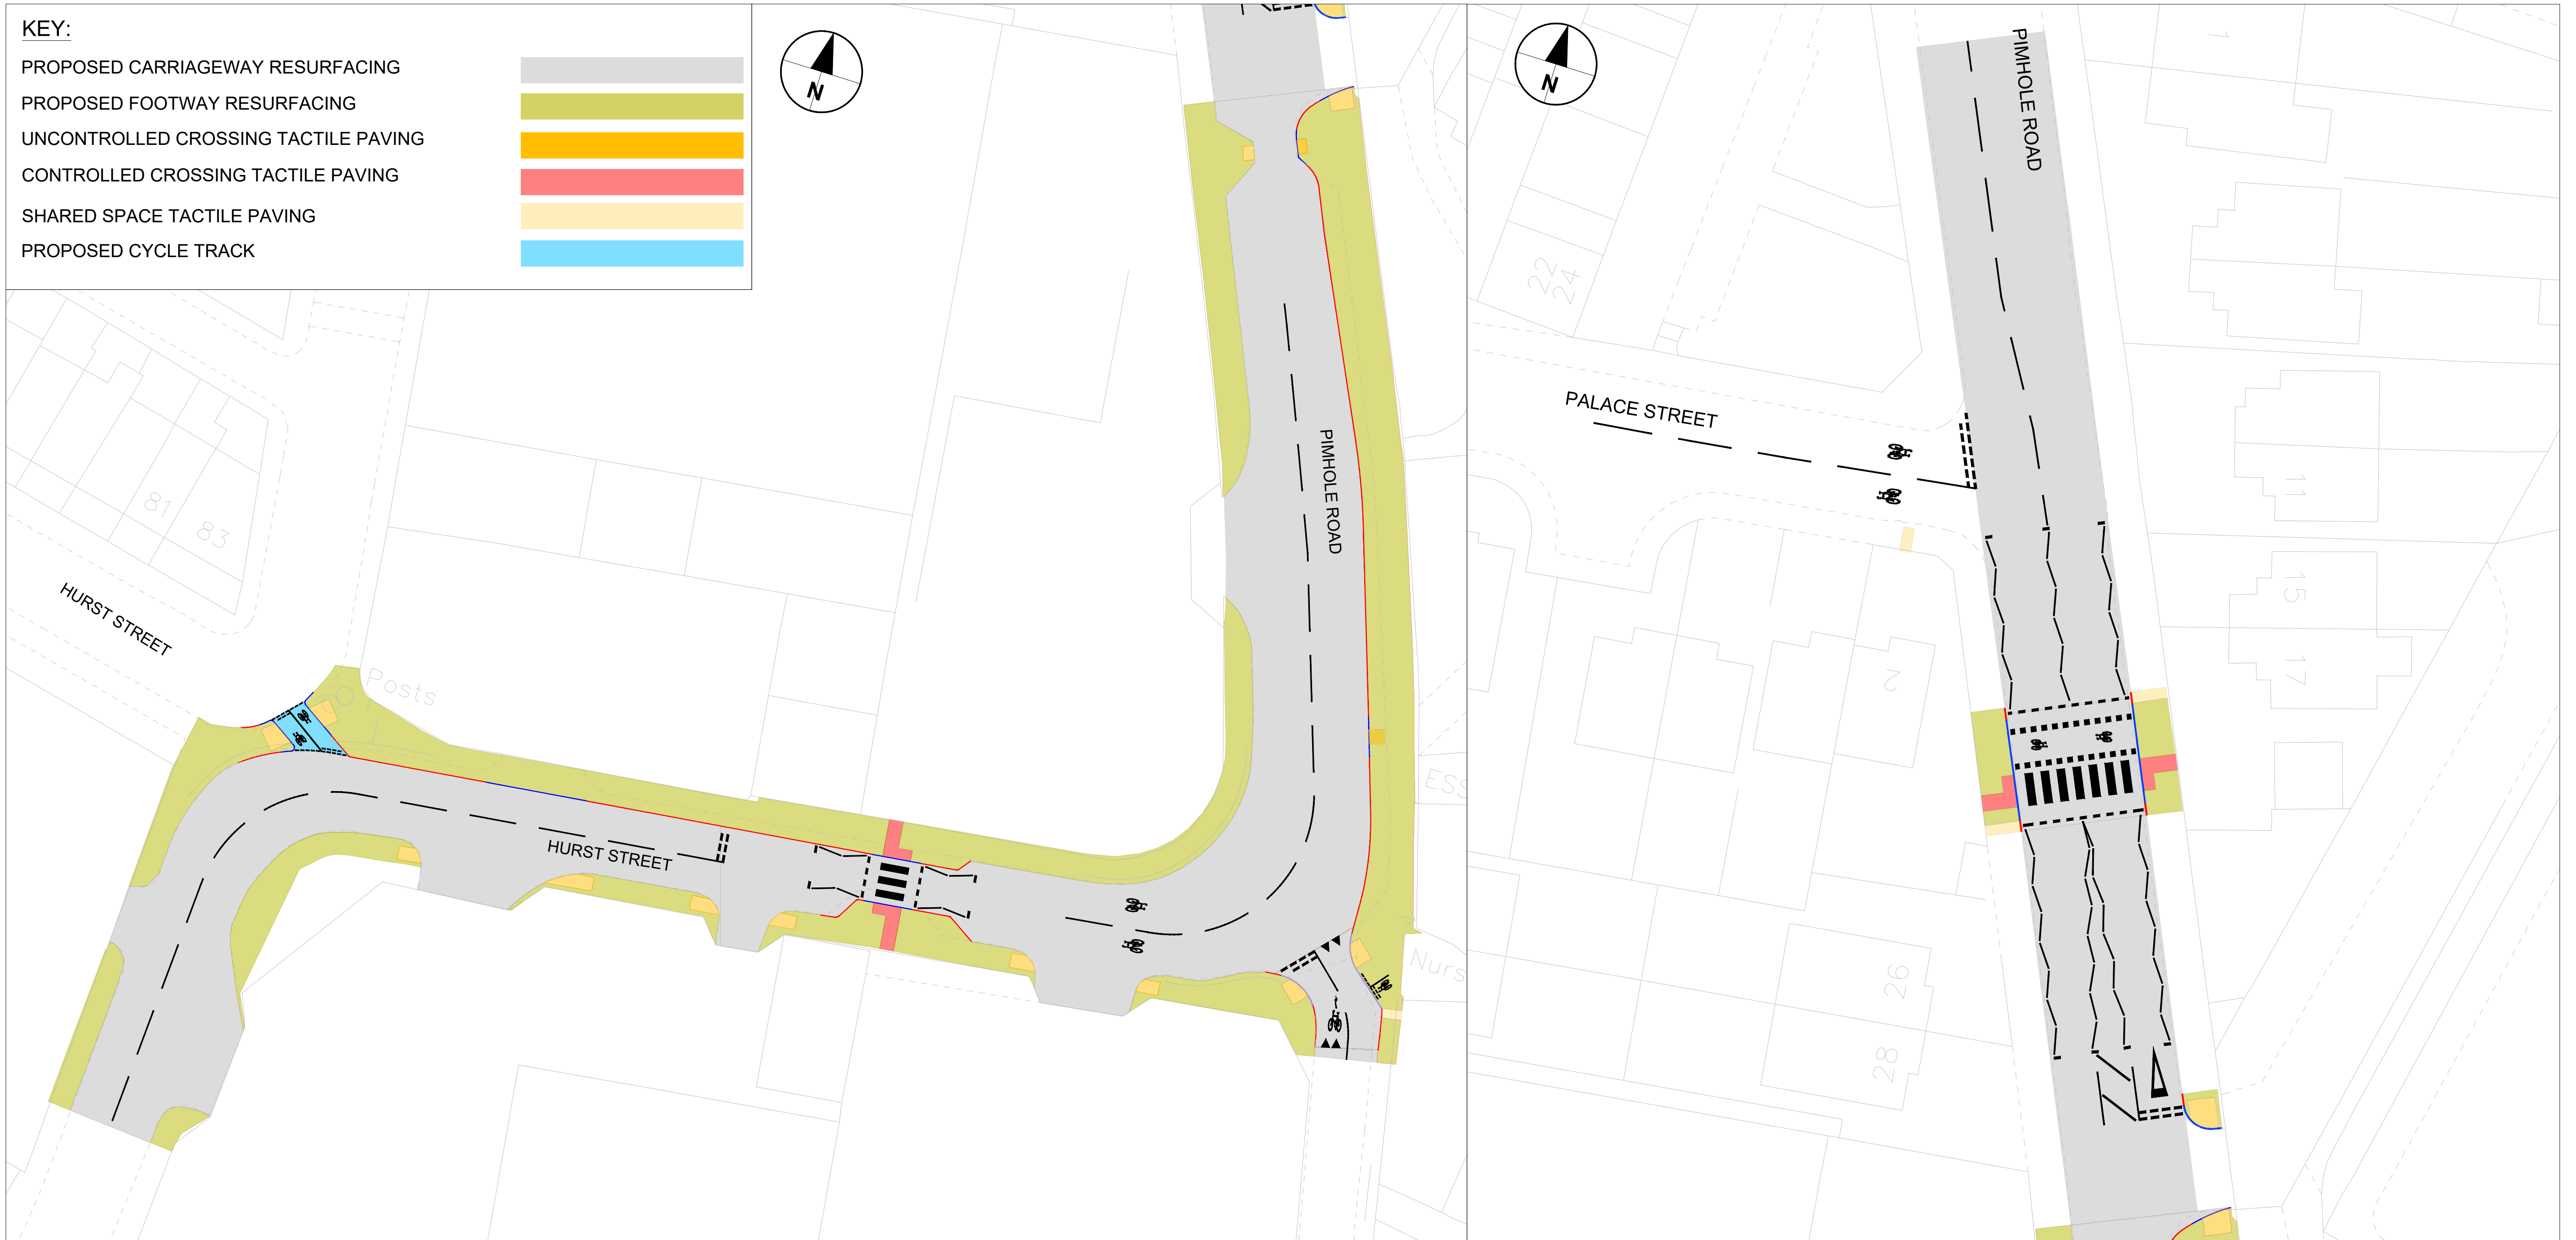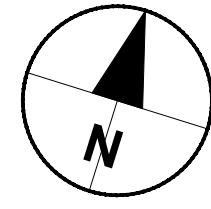 

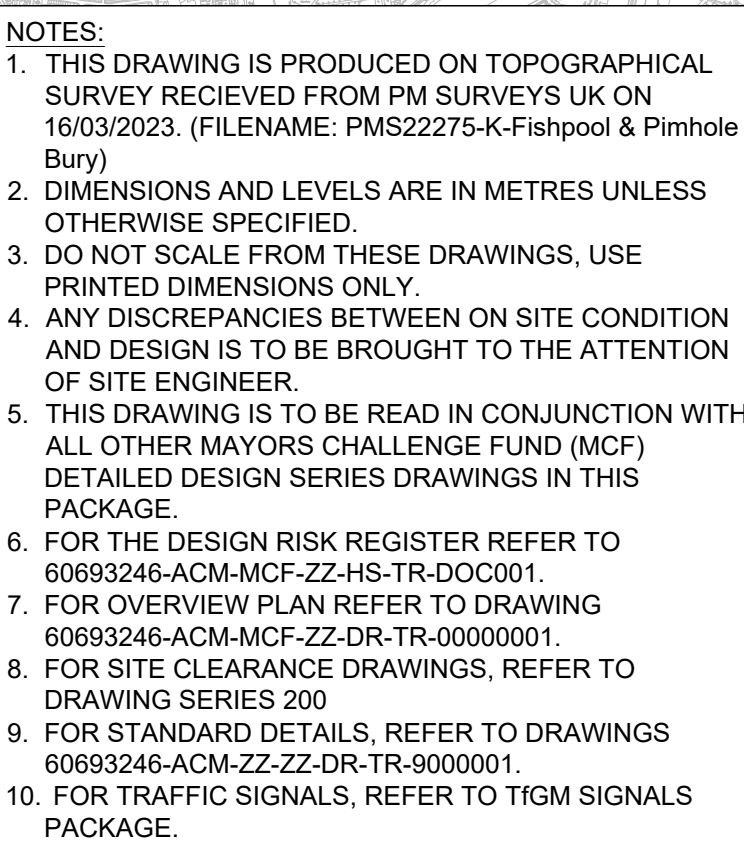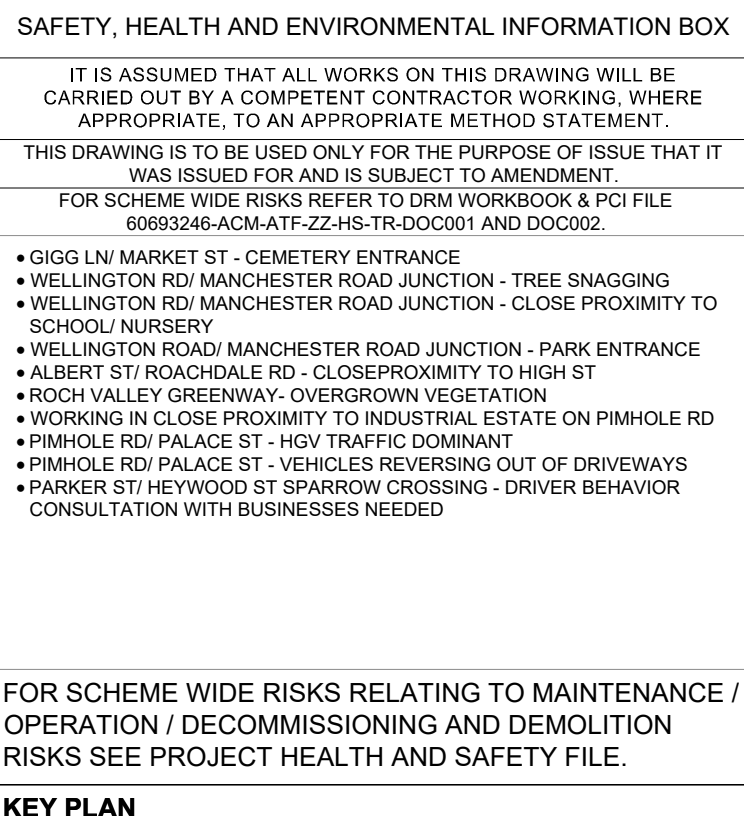

FIRST ISSUE	MF MA	11/07/23	P01
REVISION DETAILS	By App	Date	Suffix

Client
Bury Council
Town Hall
Knowsley Street
Bury
BL9 0SW

Drawing Title

MCF AREA A
GENERAL ARRANGEMENT
SHEET 5

Designed JC	Drawn MF	Reviewed DM	Verified GW	Approved MA	Date 11/07/23
Internal Project No. 60693246			Suitability S5		
Scale @ A1 1:1000			Volume Mayors Challenge Fund		

THIS DOCUMENT HAS BEEN PREPARED PURSUANT TO AND SUBJECT TO THE TERMS OF AECOM'S APPOINTMENT BY ITS CLIENT. AECOM ACCEPTS NO LIABILITY FOR ANY USE OF THIS DOCUMENT OTHER THAN BY ITS ORIGINAL CLIENT OR FOLLOWING AECOM'S EXPRESS AGREEMENT TO SUCH USE, AND ONLY FOR THE PURPOSES FOR WHICH IT WAS PREPARED AND PROVIDED.

AECOM
100 Embankment
Cathedral Approach
Manchester, M3 7FB
Tel: +44 (0)161-601-1700
www.aecom.com

Drawing Number					Rev
----------------	--	--	--	--	---